


SECTIUNE TRANSVERSALA

SECTIUNE LONGITUDINALA

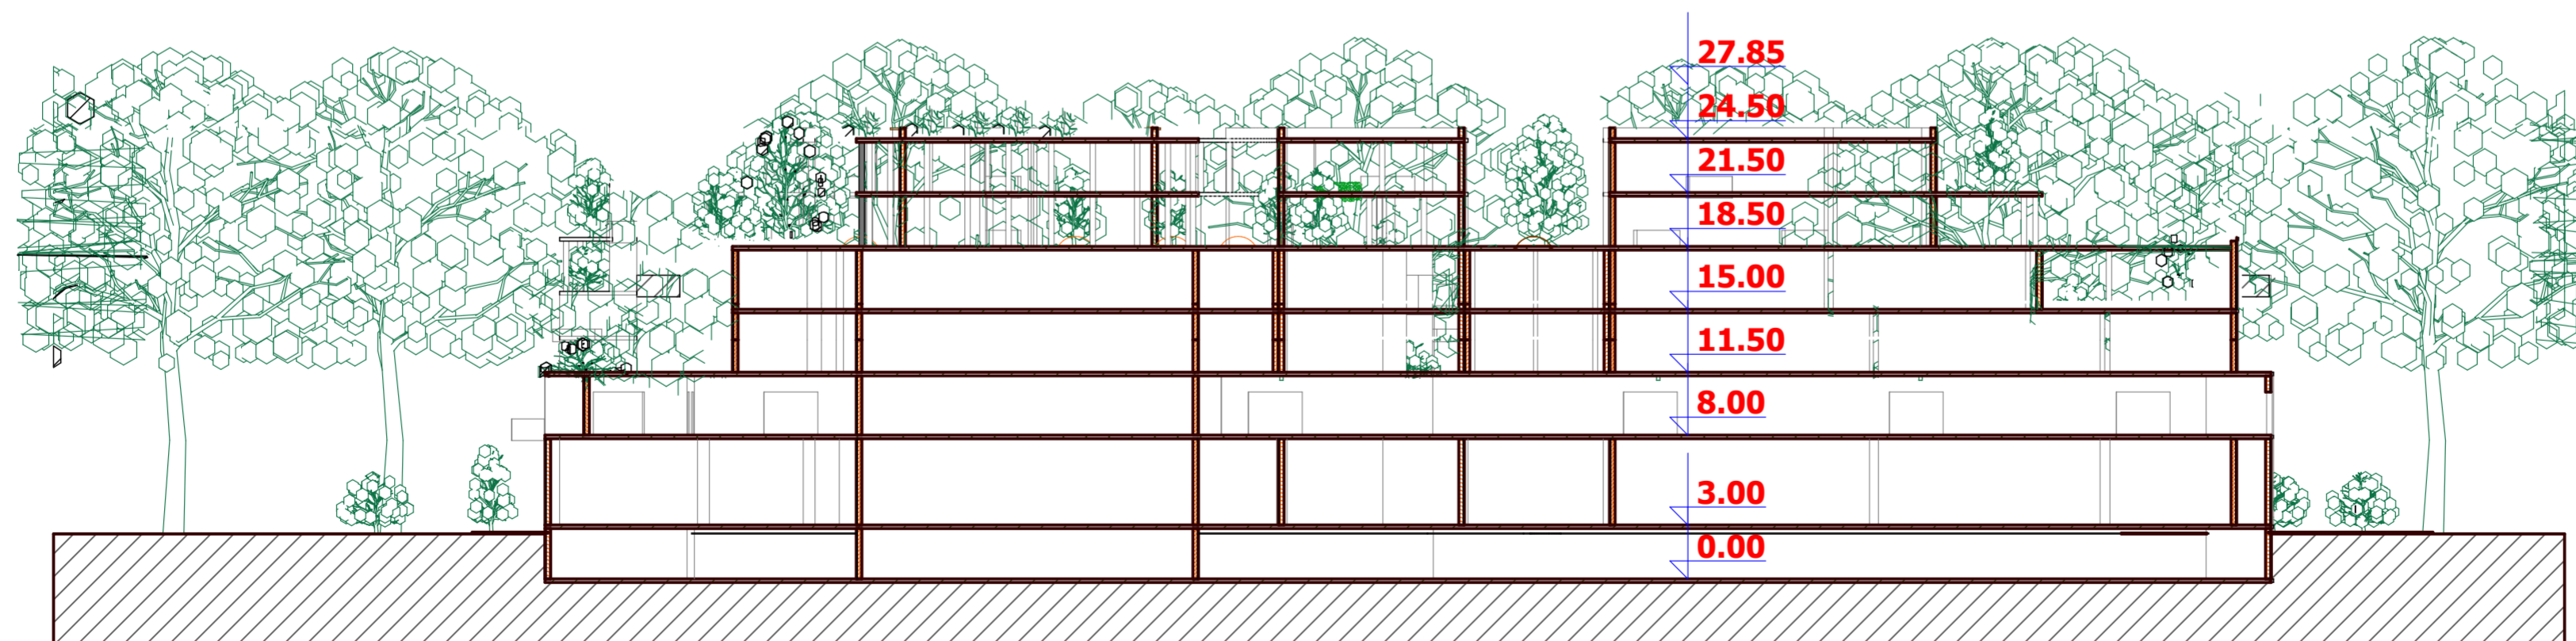

LEGENDA:

VERIFICATOR					
s. c. T E C T O N I C S h o u s e r. l. 335/1011/2003			PROIECT: PROIECT URBANISTIC ZONAL - COMPLEX MULTIFUNCTIONAL, ST. LOCUINTE	NR. PROIECT 44 / 2007	
SEF PROIECT	ARH. Marius NICORICI - CALANCE		SCARA	BENEFICIAR: SC TDV CONSULT SRL TIMISOARA	FAZA
VERIFICAT	ARH. Carmen NICORICI - CALANCE			AMPLASAMENT: SC K&K SRL TIMISOARA Timisoara, Nislea CFR (Str. Avram Imbroane) c.p. 3508-10P 4772 Dumbravita	P.U.Z.
PROIECTAT	ARH. Marius NICORICI - CALANCE		DATA	PLANSA: SECTIUNE LONGITUDINALA	NR. PLANSA
DESENAT	ARH. Marius NICORICI - CALANCE		dec. 2007	SECTIUNE TRANSVERSALA	08