

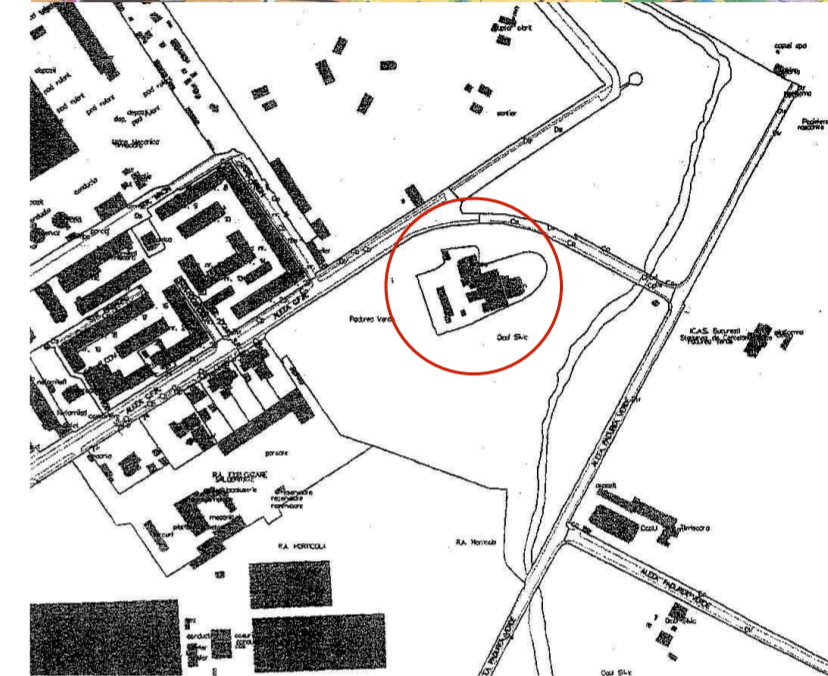


P. U. Z. TANTARU

Str. Avram Imbroane

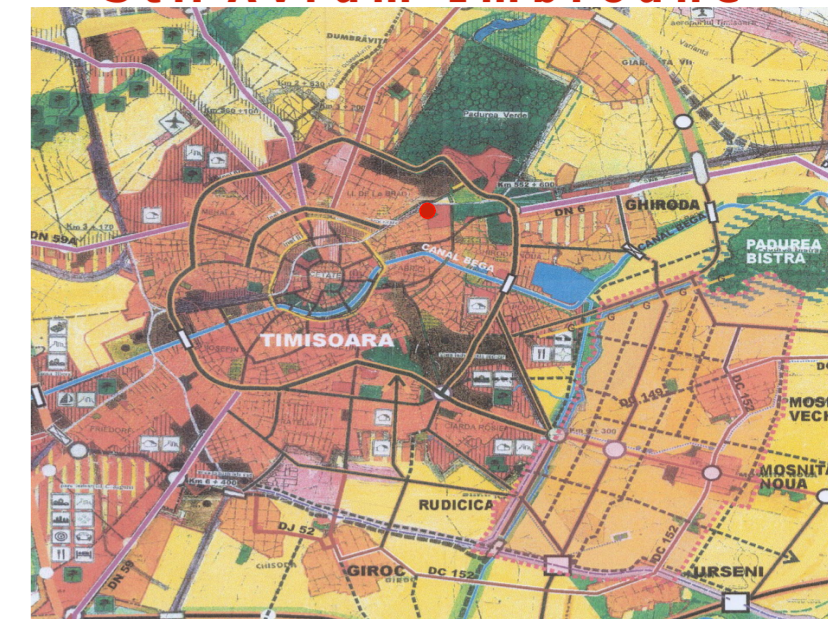

LEGENDA:

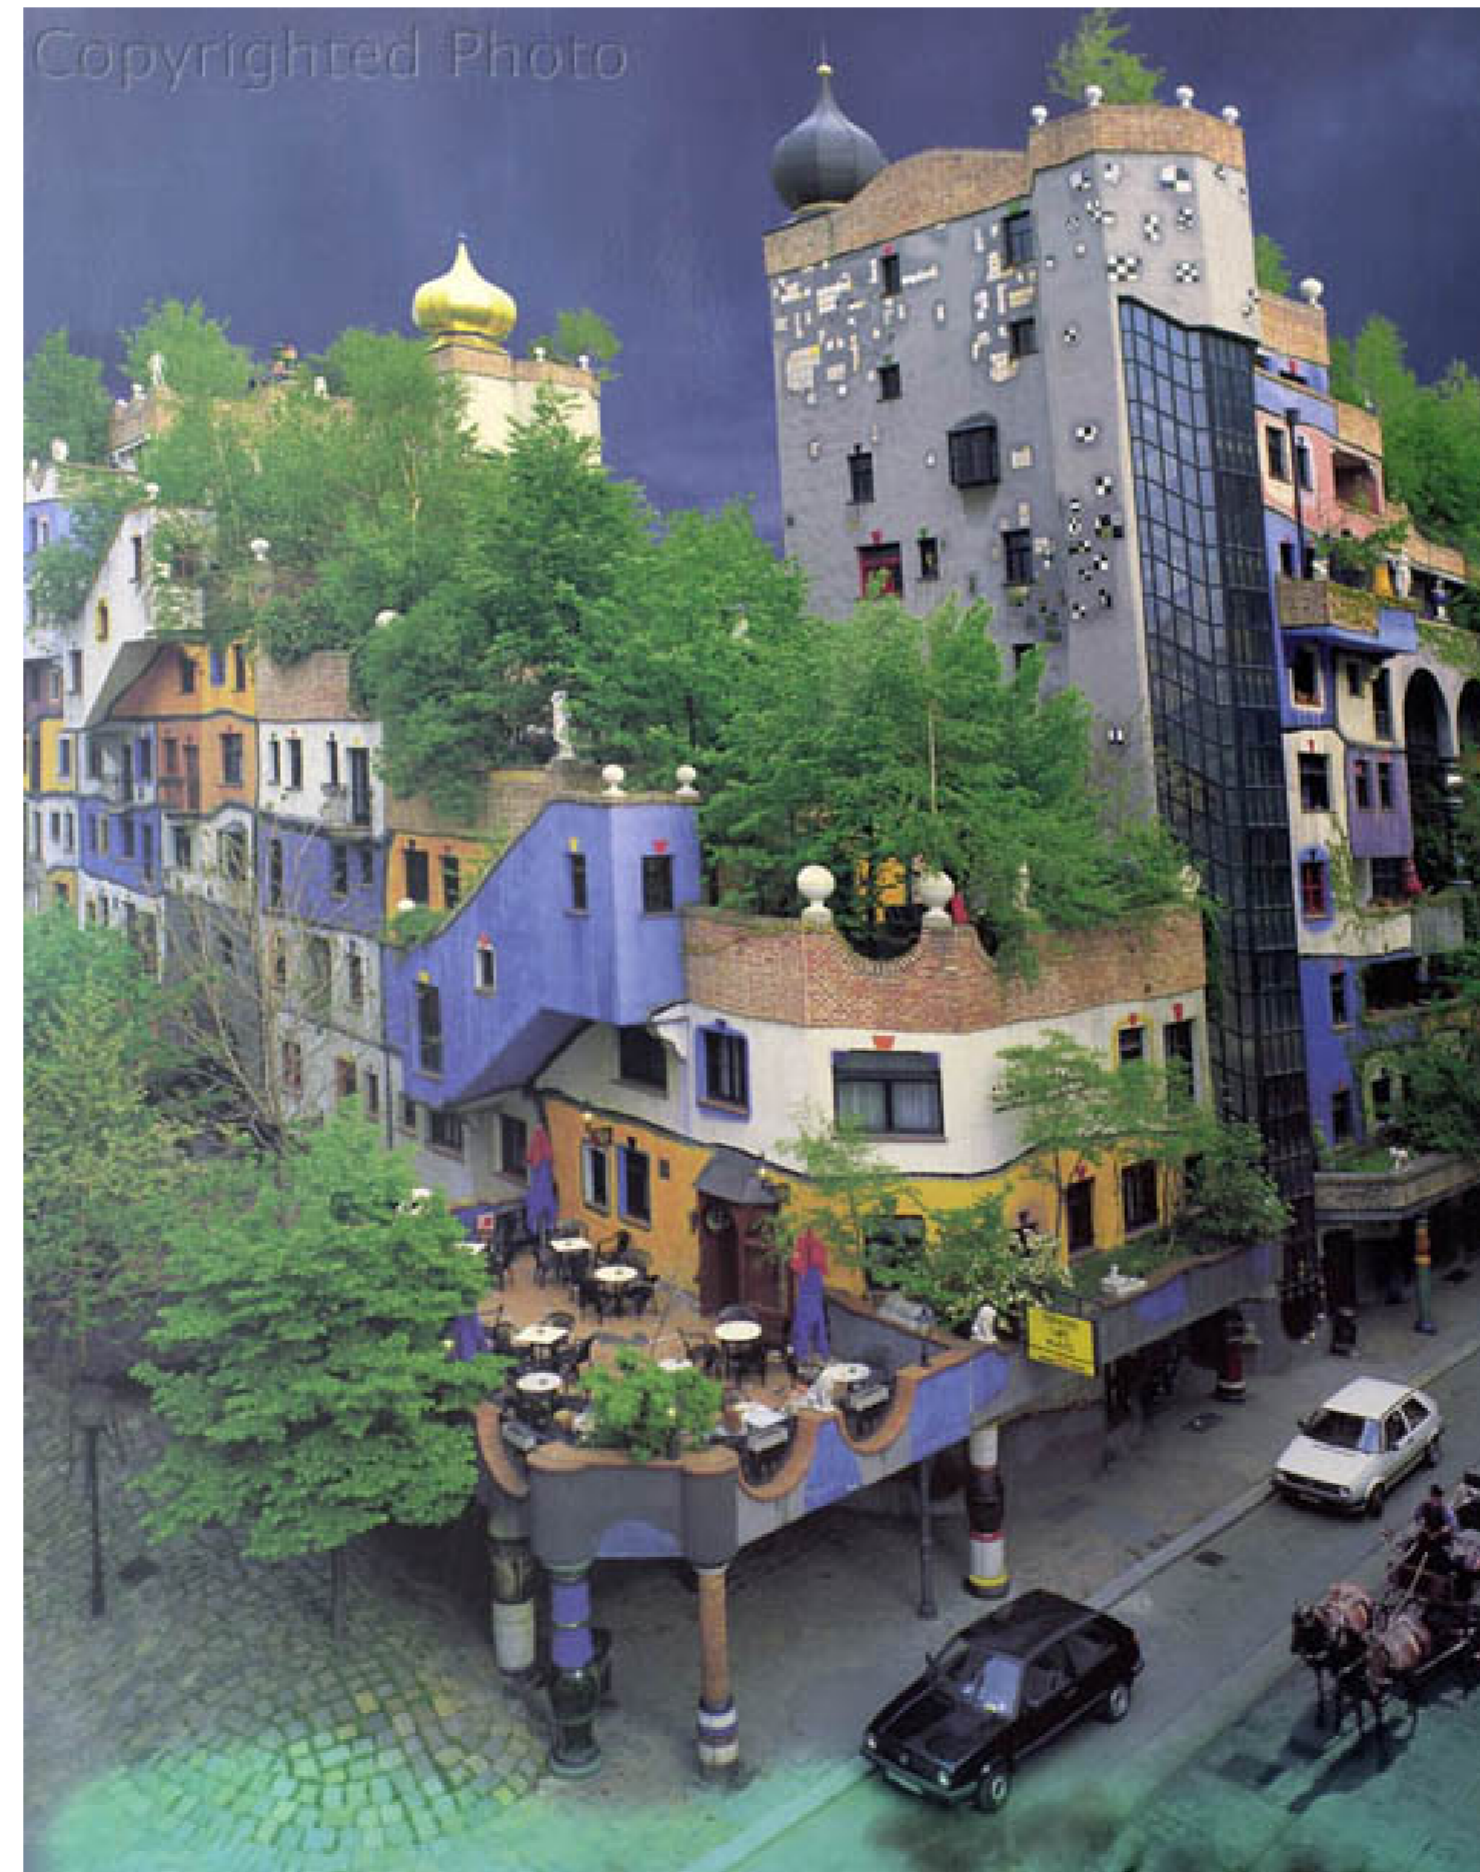

VERIFICATOR					
s. c. T E C T O N I C S house r. l.			335/1011/2003	PROIECT: PROIECT URBANISTIC ZONAL - COMPLEX MULTIFUNCTIONAL, ST. LOCUINTE	NR. PROIECT 44 / 2007
SEF PROIECT	ARH. Marius NICORICI - CALANCE		SCARA	BENEFICIAR: SC TDV CONSULT SRL TIMISOARA	FAZA
VERIFICAT	ARH. Carmen NICORICI - CALANCE			AMPLASAMENT: SC K&K SRL TIMISOARA Timisoara, Aleea CFR (Str. Avram Imbroane) C.F. 1503 -TOP 32712 Dumbravita	P.U.Z.
PROIECTAT	ARH. Marius NICORICI - CALANCE		DATA	PLANSA: EXEMPLIFICARE	NR. PLANSA
DESENAT	ARH. Marius NICORICI - CALANCE		dec. 2007		