

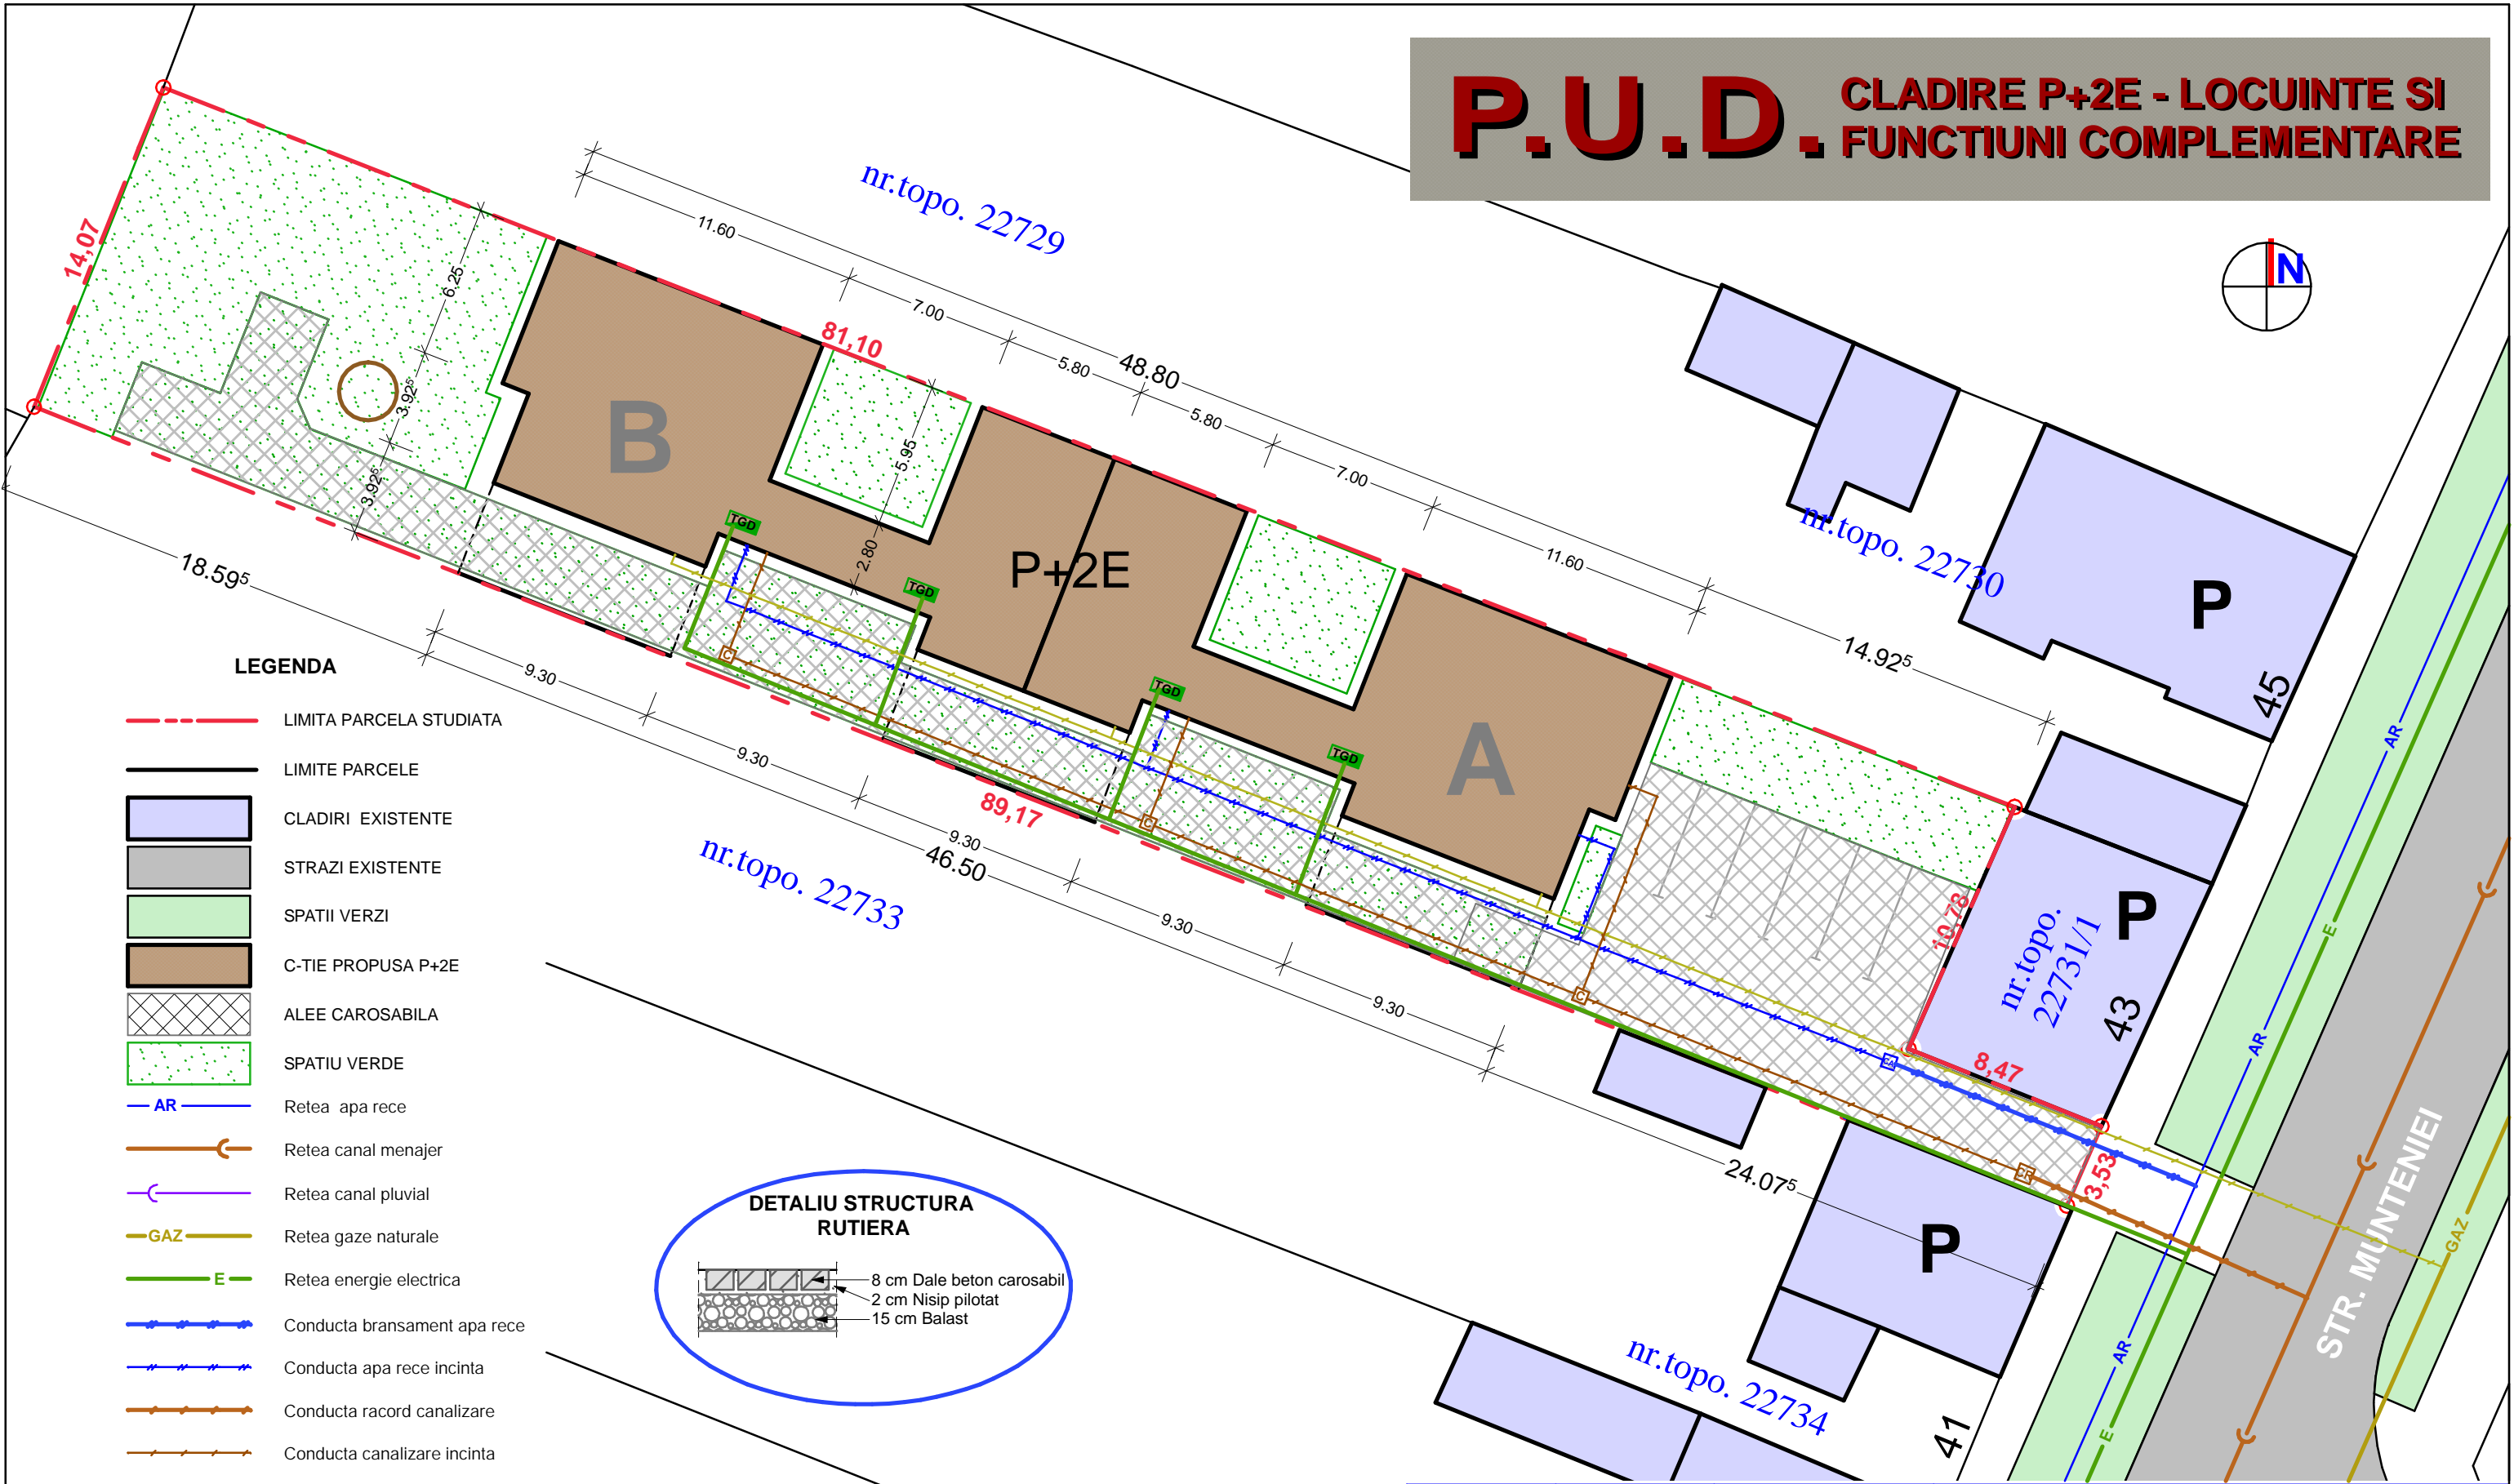


P.U.D. CLADIRE P+2E - LOCUINTE SI FUNCTIUNI COMPLEMENTARE

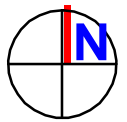

LEGENDA

- LIMITA PARCELA STUDIATA
- LIMITE PARCELE
- CLADIRI EXISTENTE
- STRAZI EXISTENTE
- SPATII VERZI
- C-TIE PROPUSA P+2E
- ALEE CAROSABILA
- SPATIU VERDE
- AR— Retea apa rece
- C— Retea canal menajer
- C— Retea canal pluvial
- GAZ— Retea gaze naturale
- E— Retea energie electrica
- +— Conducta bransament apa rece
- +— Conducta apa rece incinta
- +— Conducta racord canalizare
- +— Conducta canalizare incinta
- +— Conducta racord gaz
- Camin apometru
- Camin racord canalizare
- Camin canalizare incinta
- Bazin retentie
- Tablou electric de distributie

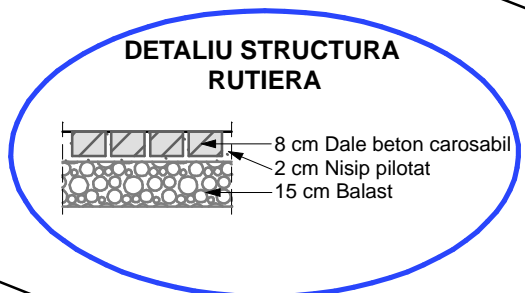

Verificator: Is,It-A,B,C,D,E,F		Referat nr./data:	
S.C. "HAL PRO" S.R.L.		Beneficiar: S.C. CASA FIRONDA S.R.L.	Nr. pr: 177/2017
TIMISOARA		Amplasament: Timisoara, str. Munteniei nr. 43	
<small>Adresa: Timisoara, str. Ec. Teodoroiu, nr. 17, ap. 1, tel. 0356106796</small>			
SPECIFICATIE	NUME	SEMNATURA	Scara: 1:250
Intocmit:	ing. Rafael Ciocani		
Verificat:	ing. Alin Cosa		Data: 08.2017
Aprobat:	ing. Alin Cosa		
Denumire proiect: Cladire P+2E - cu doua apartamente si functiuni complementare			Faza: P.U.D.
REGLEMENTARI ECHIPARE EDILITARA			Pl.nr. 01-Ed