



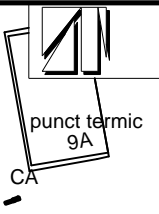


P.U.Z. Locuinte colective si servicii Timisoara, Strada Teodor Mihaly, nr. 1

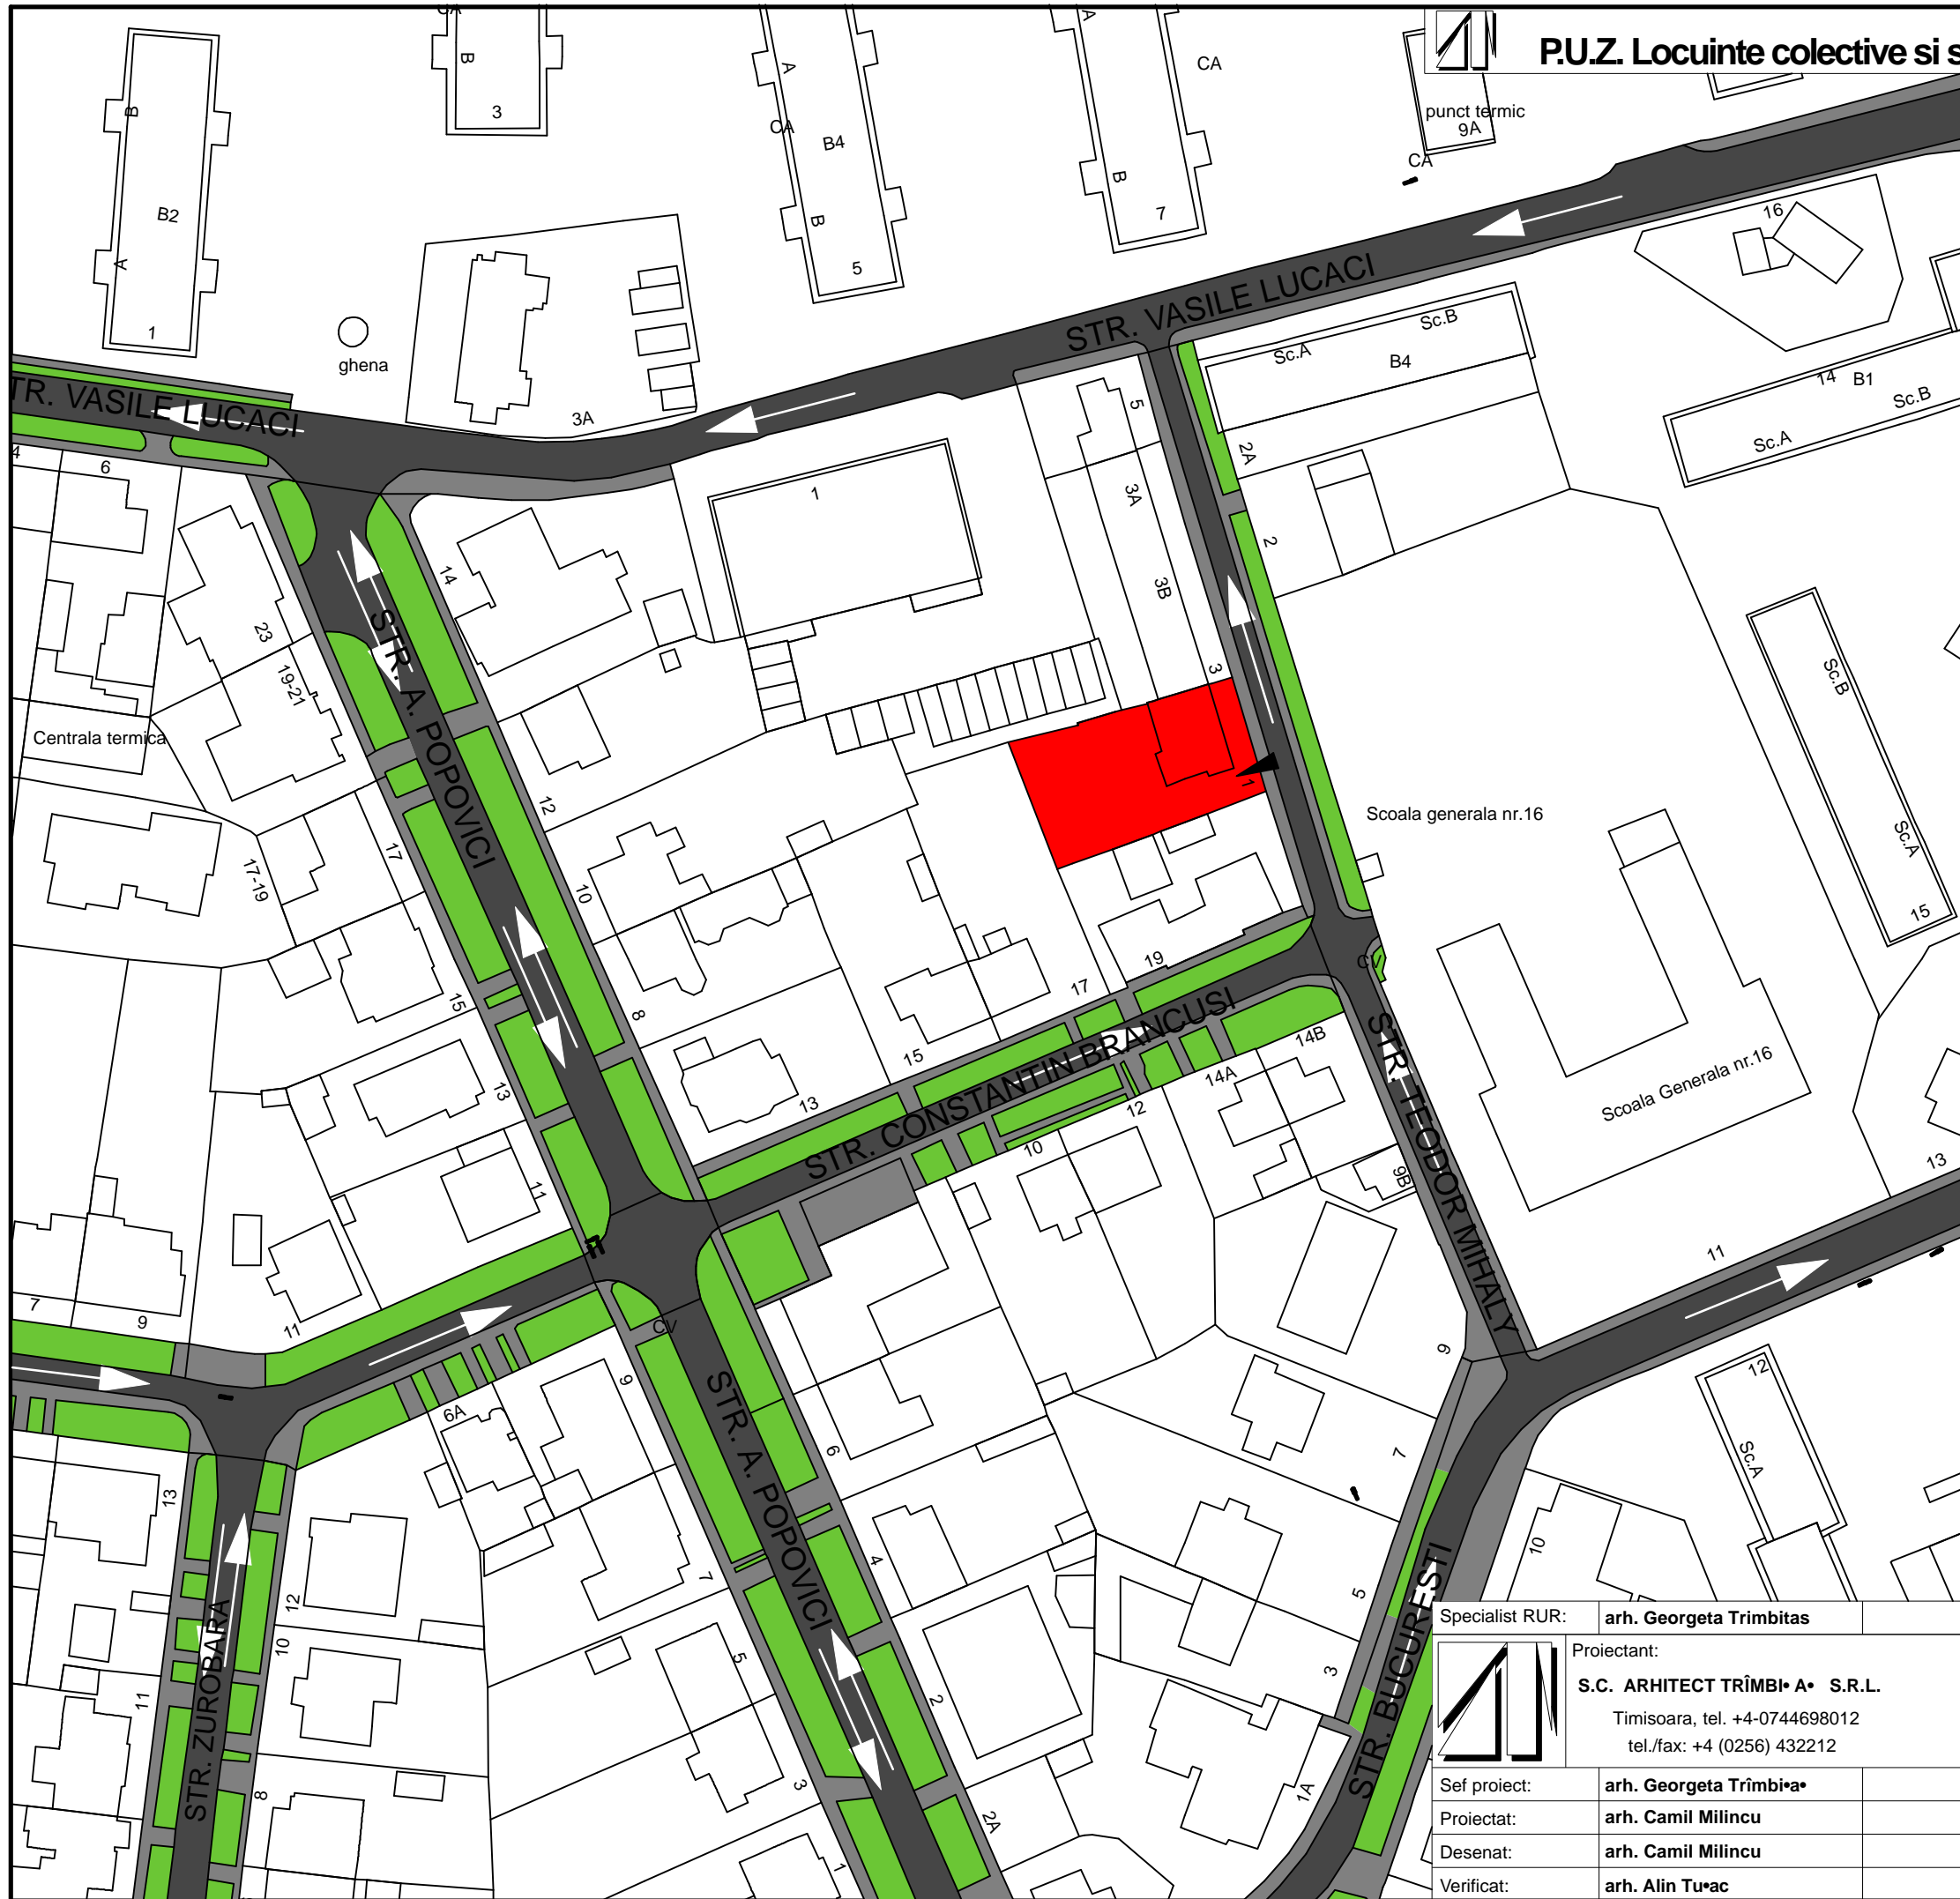

Legenda:

-  Circulatii carosabile
-  Trotuare si accese
-  Spatii verzi de aliniament

Specialist RUR:	arh. Georgeta Trimbitea	Denumire proiect:	P.U.Z. Locuinte colective • i servicii	Nr. pr.:	131/2015
	Proiectant: S.C. ARHITECT TRIMBI•A• S.R.L. Timisoara, tel. +4-0744698012 tel./fax: +4 (0256) 432212		Timisoara, Strada Teodor Mihaly, nr. 1	Faza:	P.U.Z.
			Beneficiar: R•dulescu Gheorghe • i Trimbitea • Georgeta		
Sef proiect:	arh. Georgeta Trimbitea	Scara:	1:1000	Denumire planșa:	Circulatii si accese
Proiectat:	arh. Camil Milincu				
Desenat:	arh. Camil Milincu				
Verificat:	arh. Alin Tuac	Data: 17.11.2015	Nr. pl.:		131 A /4