


# PLAN DE SITUATIE

1:1000

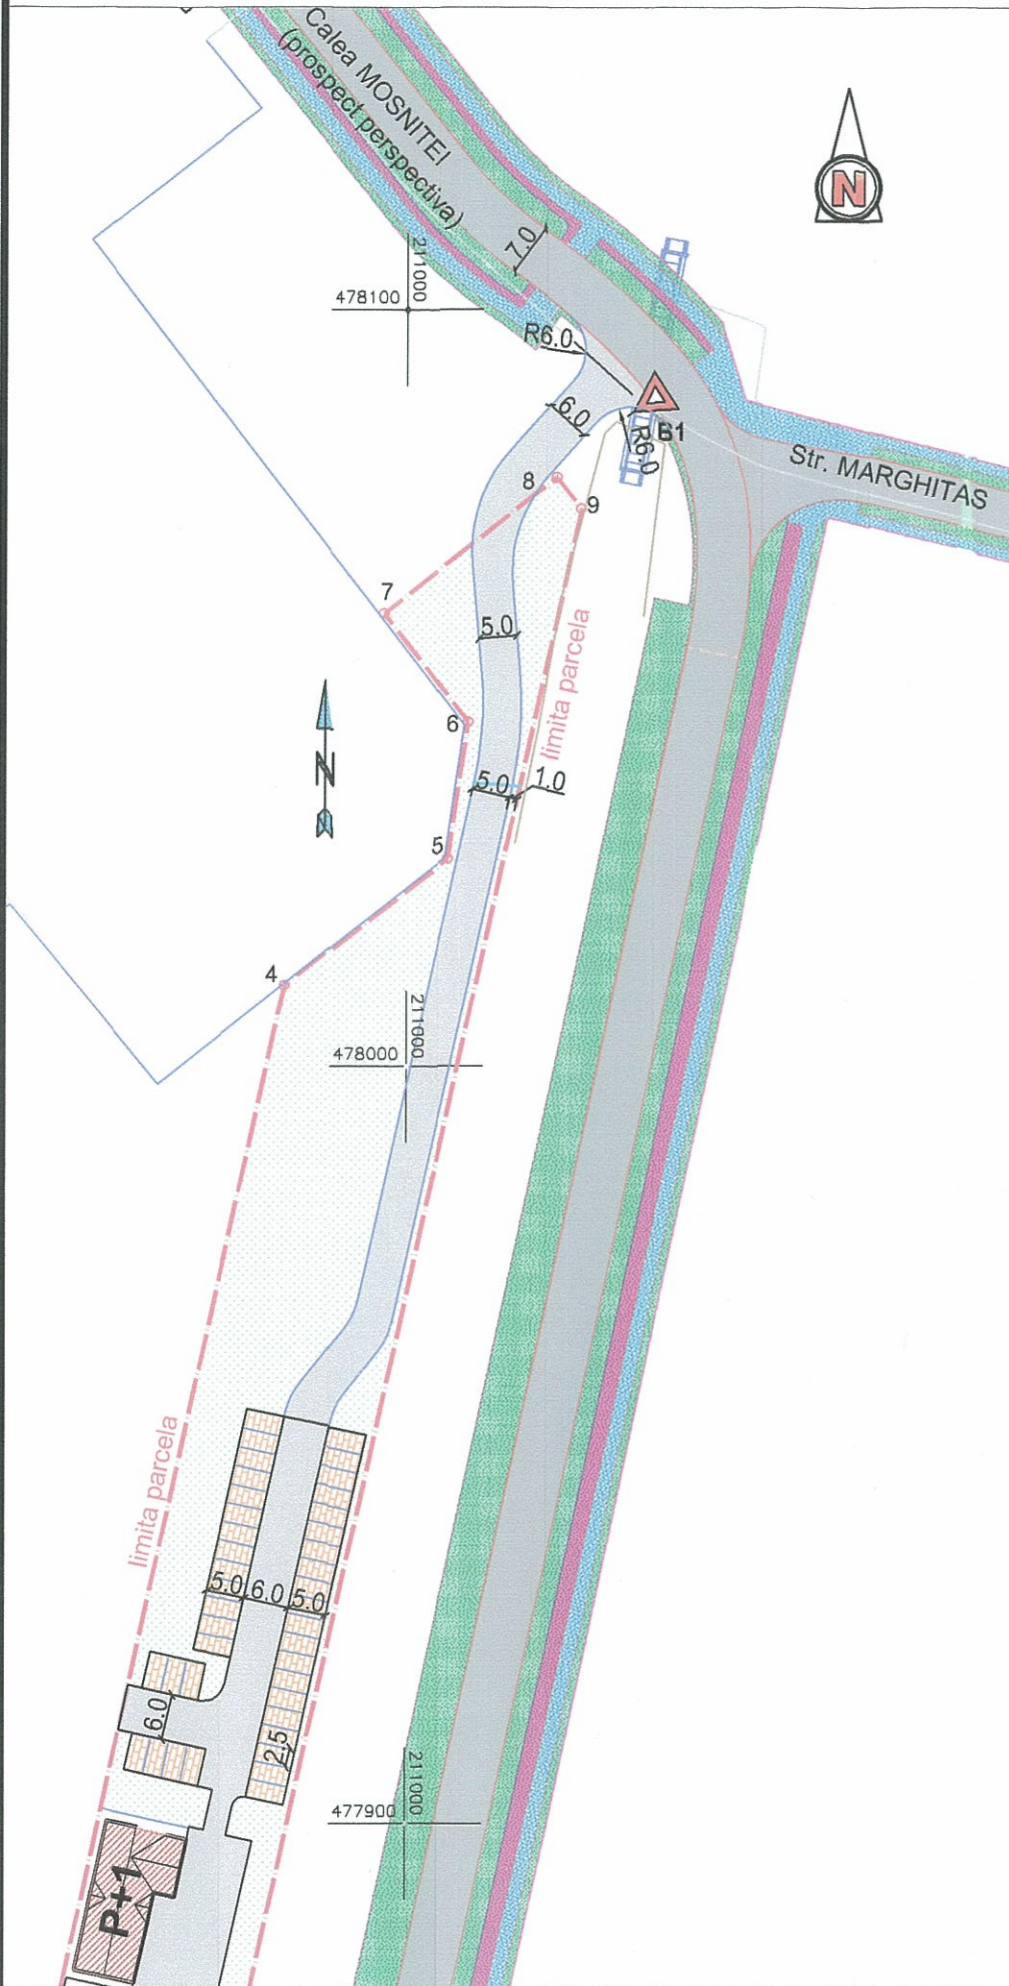


# PLAN GENERAL

1:2000




# PLAN INCADRARE IN ZONA

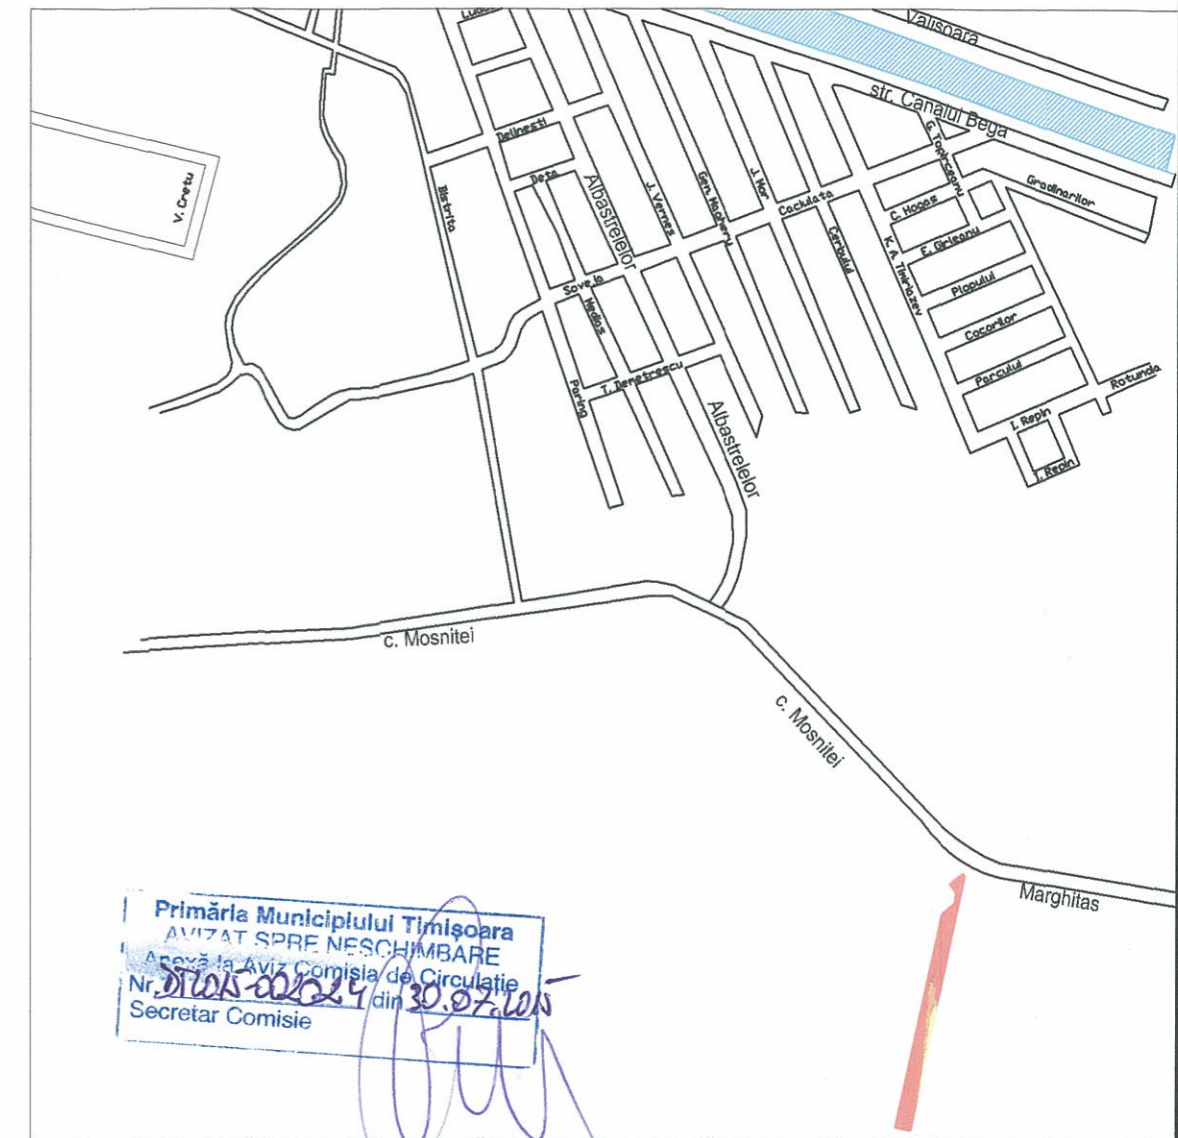

## Calculul necesar jocuri de parcare conf. Anexa 2 la PUG Timisoara

Club	40 persoane ; 5	= 8 jocuri
spor 30%		= 3 jocuri
Restaurant categoria III	40 jocuri : 8	= 5 jocuri
Angajati	6 angajati : 3	= 2 jocuri
<b>Total necesar jocuri de parcare</b>		<b>= 19 jocuri</b>
<b>Total parcaje asigurate in incinta</b>		<b>= 40 jocuri</b>

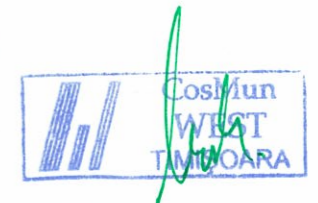

Conform: C.U. nr. 760 din 09.03.2015

<p><b>CosMun WEST TIMISOARA</b> Str. Sf. Ap. Petru si Pavel nr.15 Tel.: 0744.78.74.66 email: cosmun.west@gmail.com</p>	Beneficiar: FARZAT SAMIR	Project nr: P01
	Amplasare: TIMISOARA, CF nr. 433678	Faza: PUD
SEF PROIECT: ING. DORU MUNTEANU	Titlu proiect: CONSTRUIRE 6 TERENURI TENIS, MINIFOTBAL, CLADIRE P+1E, PARCARE Timisoara, CF nr. 433678	Titlu planşa: PLAN DE SITUATIE
PROIECTANT: ING. DORU MUNTEANU	SCARA: 1:1000	PL. Nr. 1
PROIECTANT: ING. LINDA MUNTEANU	DATA: 07.2015	