



PLAN PARTER

SCARA 1:100

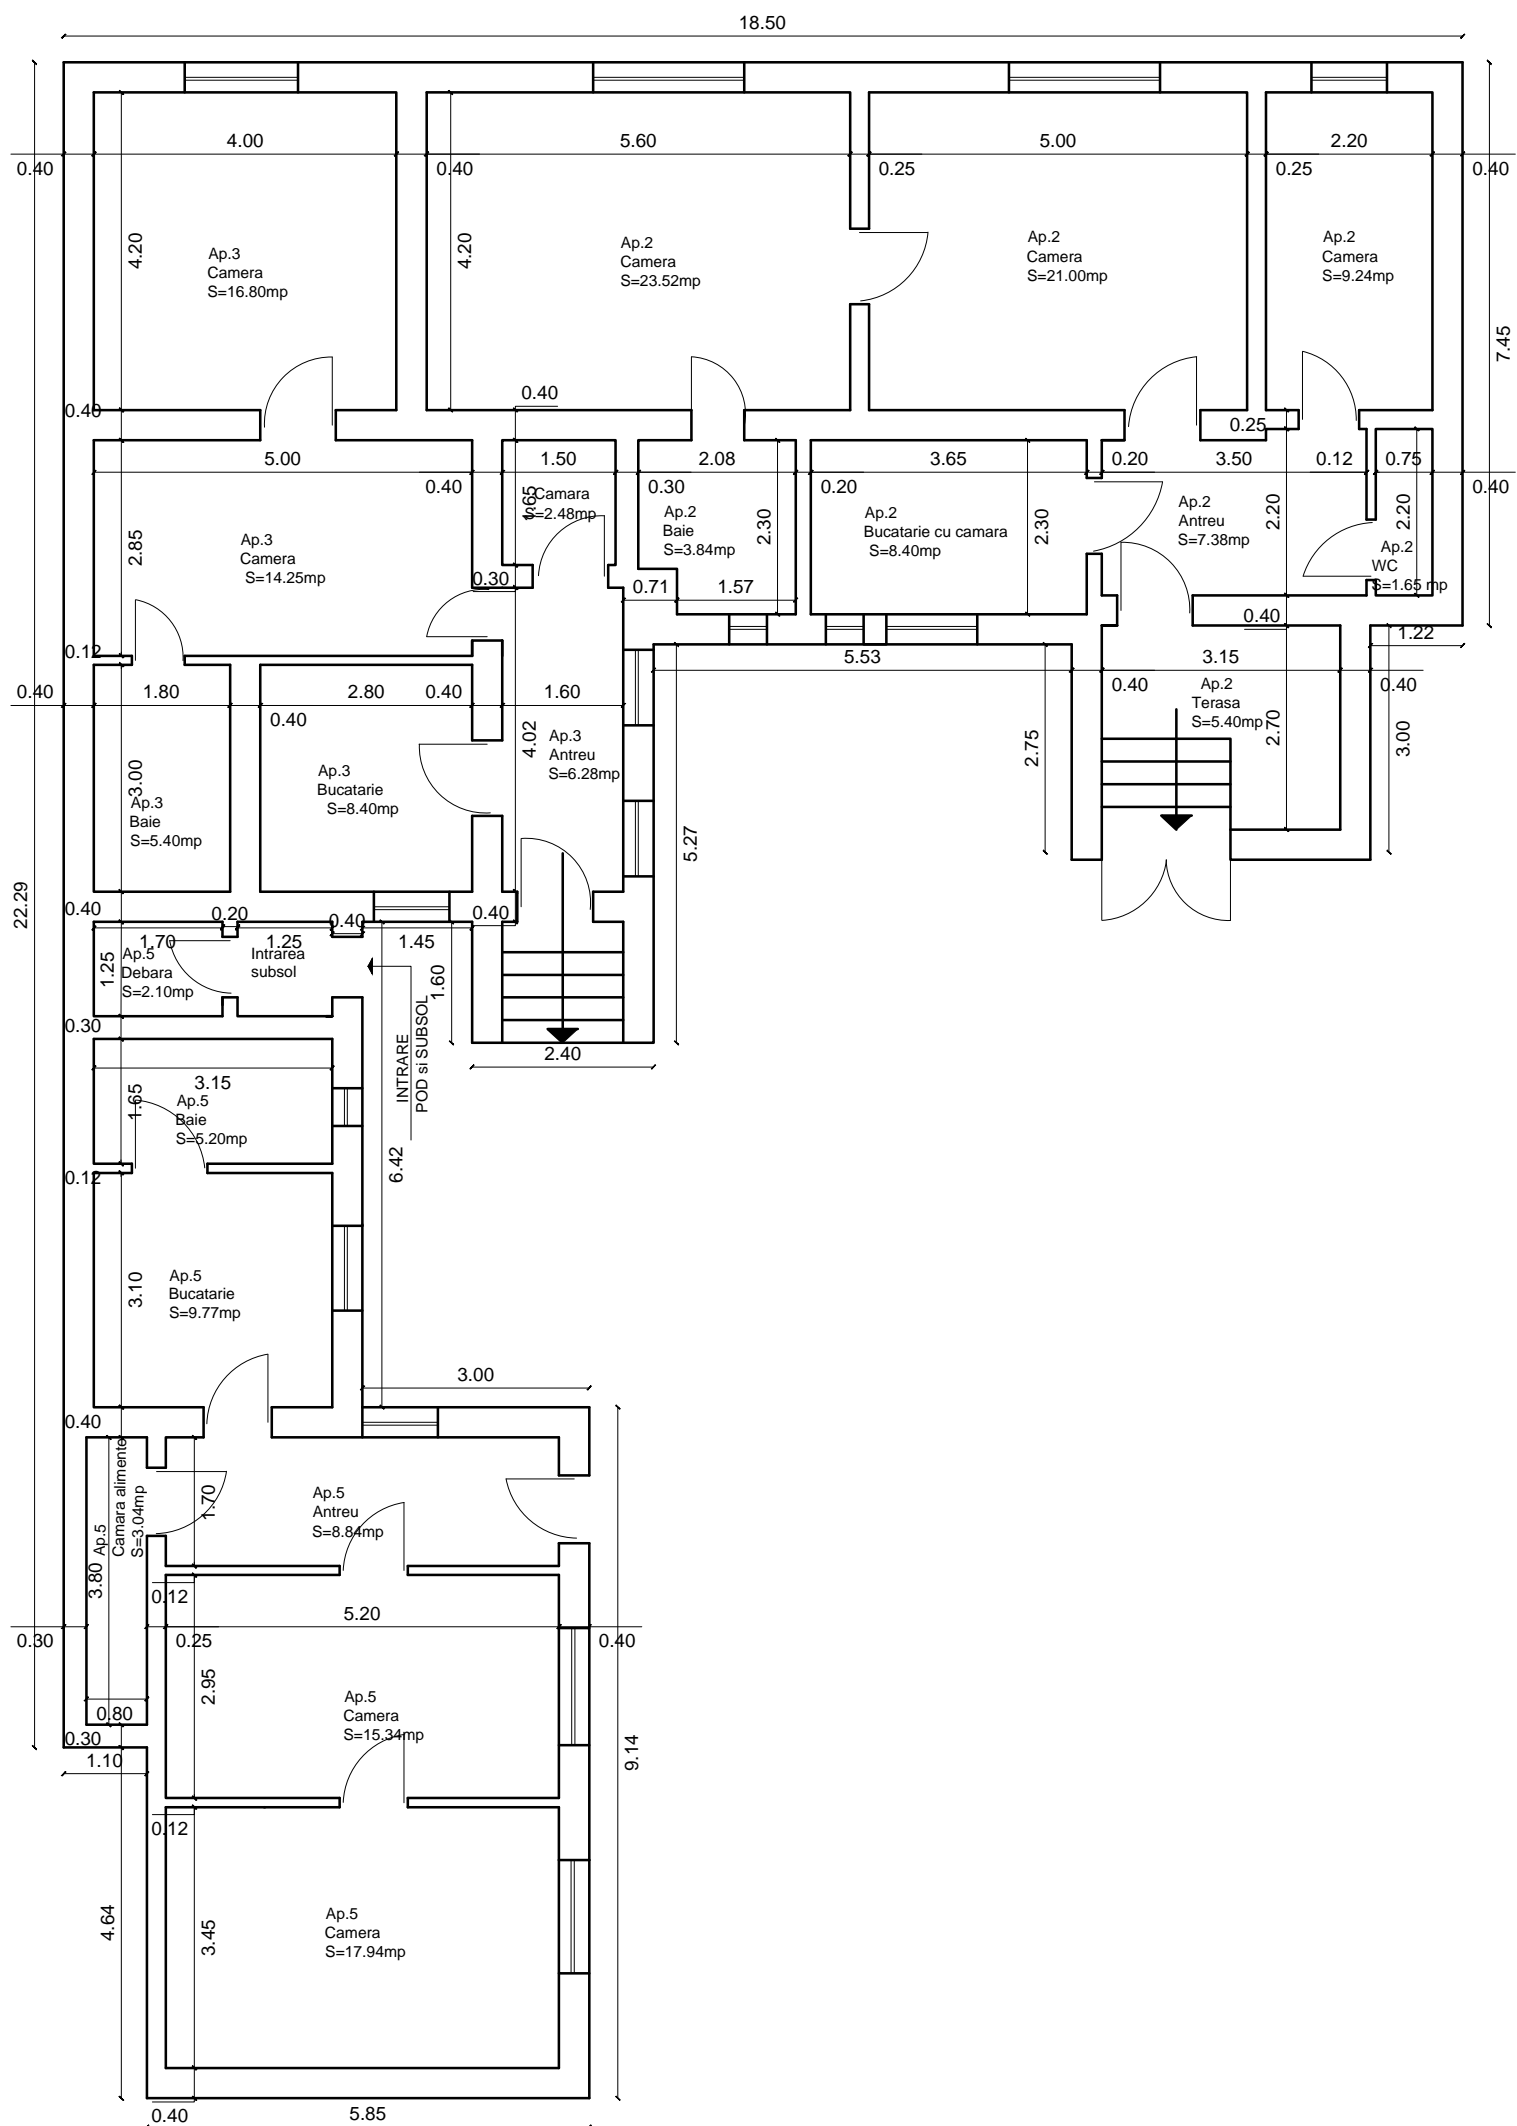

		Timisoara, str. Virtutii nr. 1 Tel.: 0356 - 808 870 Fax: 0356 - 808 871 e-mail: office@blacklight.ro		Denumire proiect: Documentatie pentru apartamentare imobil situat in str. Epure nr.10, loc. Timisoara Beneficiar: Ghita Sorinel, Miu Danut, Grad Marius		Nr. proiect 1735/2010			
		Sef proiect ing. Gigi-Aureliu BIRLA		Scara 1:100		Plansa: Plan parter		Faza:	
Intocmit ing. Loredana HODEA		Desenat ing. Loredana HODEA		Data iunie 2010		Plansa 1			
Verificat									