

DETALIU DE MOBILARE / AMENAJARE

PELUZA/
PLANTATII JOASE

BANCA



MAGAZIN LIDL

TROTUAR/
TRASEU PIETONAL



PELUZA/
PLANTATII JOASE




DETALIU AMENAJARE
- Zona verde interioara
(imaginile sunt exemple de realizare)

PARAPET/ BANCA
H variabila

JARDINIERE



TROTUAR/
TRASEU PIETONAL

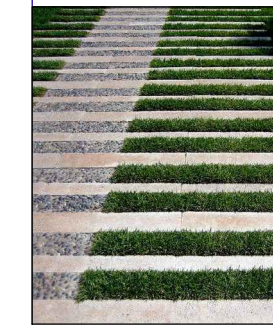


PERGOLA / STATIE
TRANSPORT IN COMUN

PARAPET / BANCA

(imaginile sunt exemple de realizare)



PELUZA/
PLANTATII JOASE

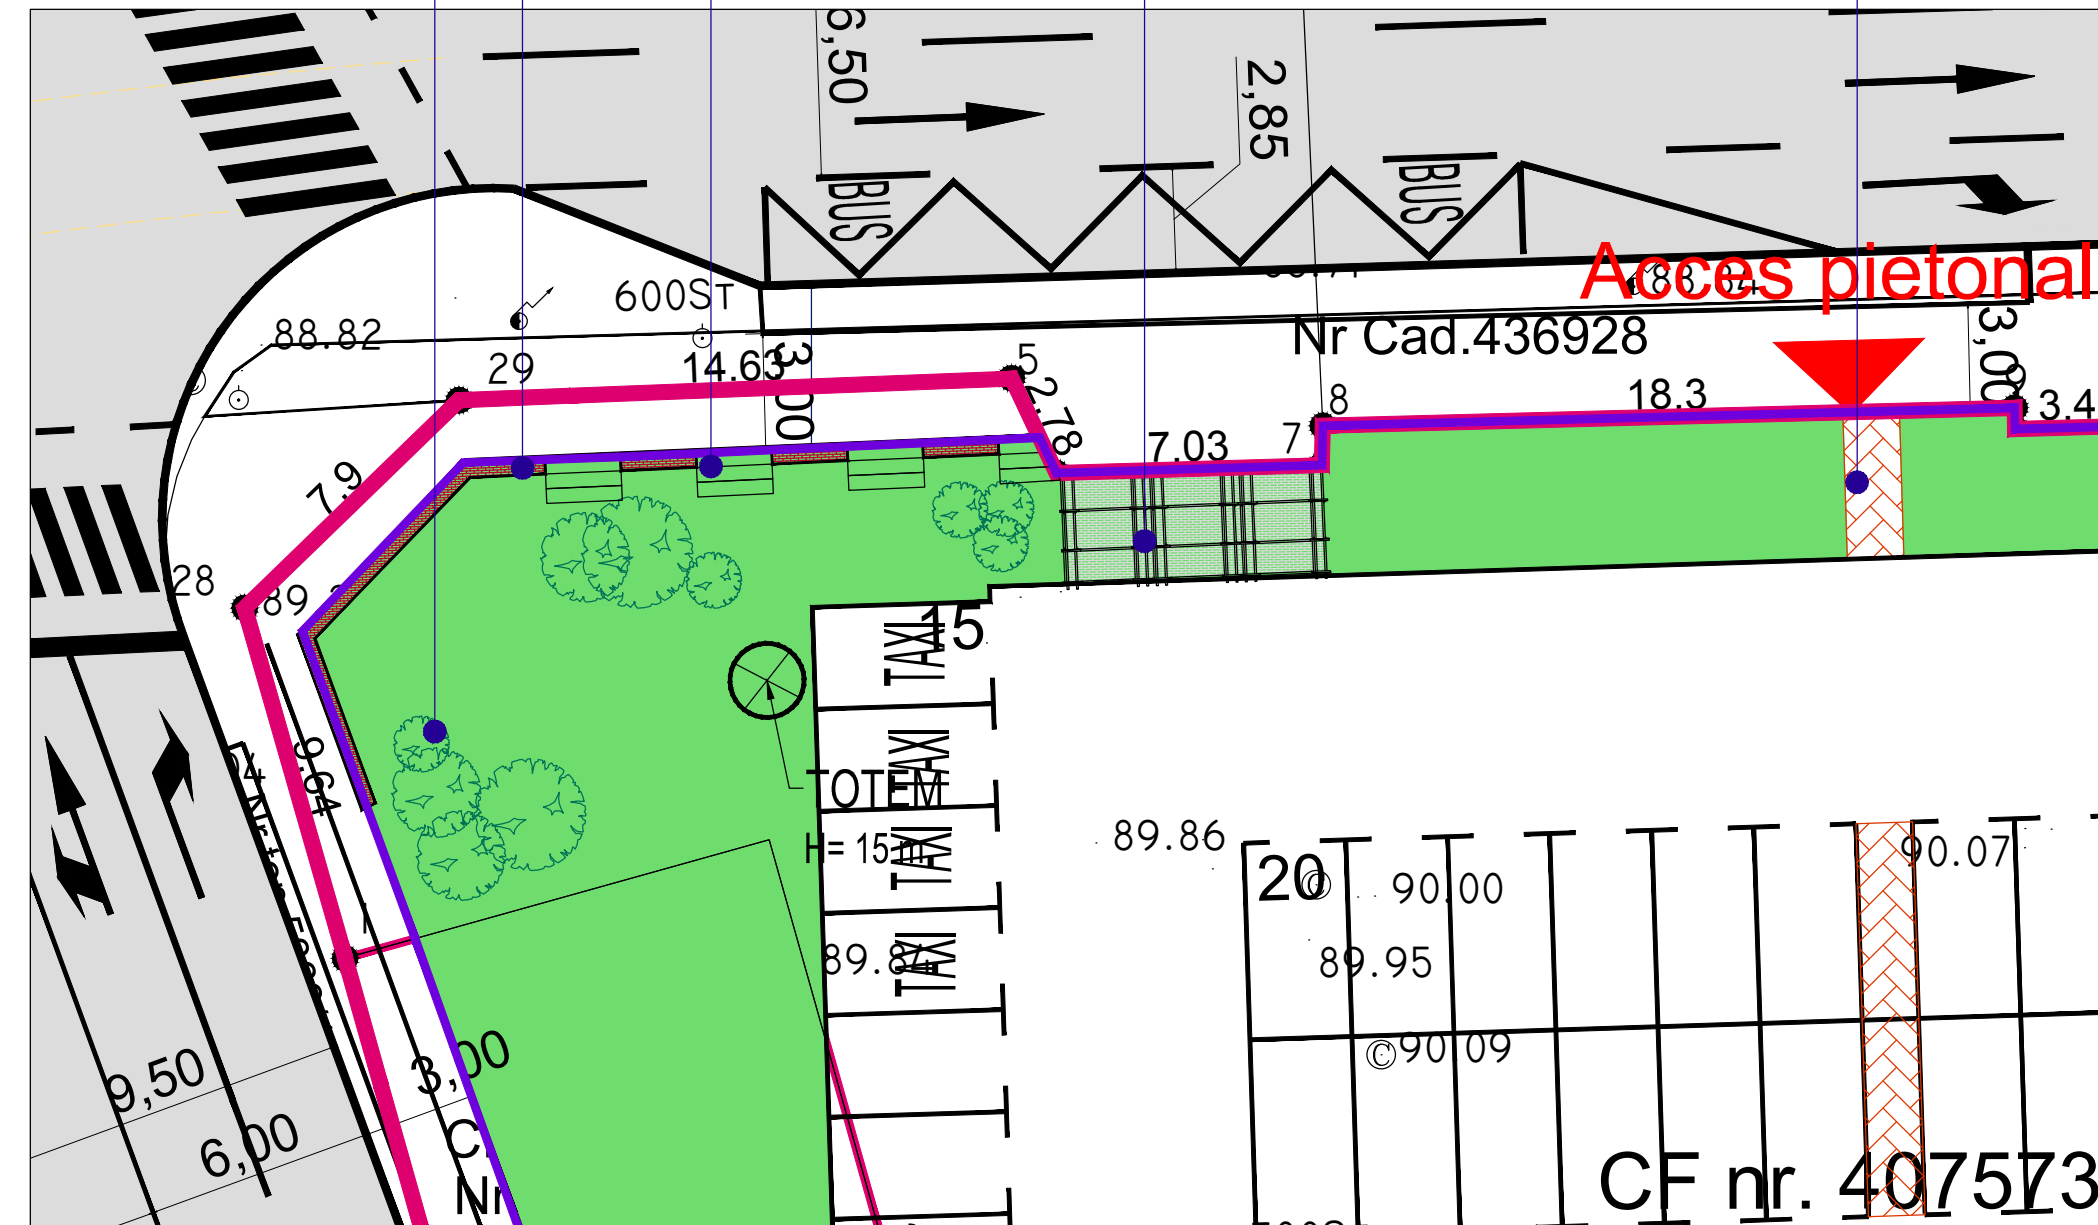

DETALIU AMENAJARE
- Zona intersectiei dintre str. S. Micu si bd. S. Barnutiu

VERIFICATOR/ EXPERT	NUME	SEMNATURA	CERINTA	REFERAT/EXPERTIZA NR./DATA
PILOT TEAM proiectare pentru constructii Str. 3 August 1919 nr. 19 ap. 2A, Timisoara				Beneficiar: S.C. LIDL ROMANIA SCS Proiect nr. 11.11/145/2015
SPECIFICATIE	NUME	SEMNATURA	scara:	Obiect: Construire supermarket LIDL, amenajare locuri de parcare in incinta, amplasare panouri publicitare pe teren proprietate si fatada, amplasare totem, amenajare
SEF PROIECT	Arh. Laura Marculescu		1:200	Titlu plansa: DETALIU DE MOBILARE / AMENAJARE
INTOCMIT	Arh. Laura Marculescu		data: 03.2016	Plansa nr. 05.2
DESENAT	Arh. Glad Tudora			Rev. 02