



**DEZVOLTARE ZONA LOCUINTE COLECTIVE SI
 LOCUINTE INDIVIDUALE IN INTRAVILAN
 TIMISOARA - CF 433520
 =INCADRARE IN ZONA FATA DE TRASEUL ARTEREI
 MAJORE DE LEGATURA CU UAT GHIRODA=**

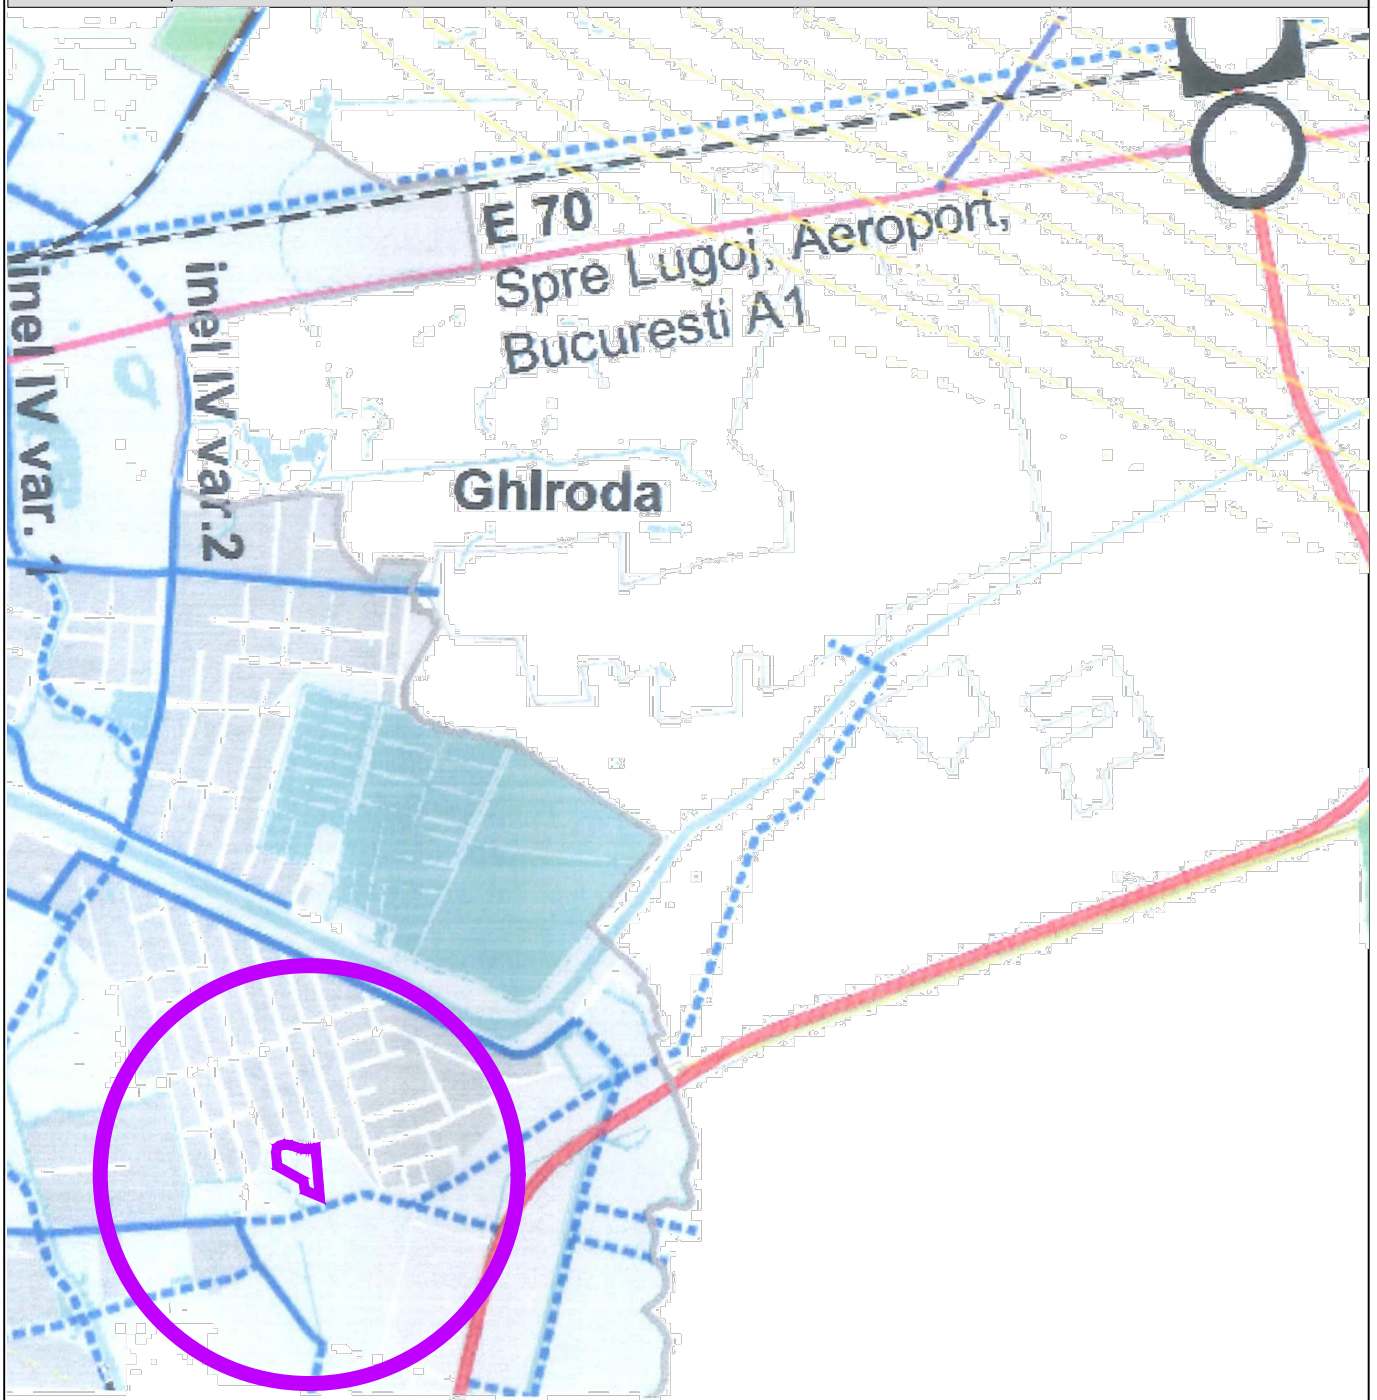

Specialist RUR	arh. Davidescu Ruxandra	Semnatura				
 S.C. DV ARHITECT PLUS S.R.L. CUI 38765272 Timisoara, Str. Delfinului, nr. 1, cam 2, sc. B, ap. 2, jud. Timis Tel.: 0767608558 / E-mail: vizitiudelia@yahoo.com			Beneficiar:	S.C. MARK ENTERPRISE S.R.L. Timisoara, str. Lorena, nr. 1	Proiect nr: 09/2018	
Specificatie	Nume	Semnatura	Scara: 1:1000	Titlu proiect:	Faza: P.U.Z.	
Sef proiect	arh. Delia Vizitiu			Titlu plansa:	Pl. nr: 01.2	
Proiectat	arh. Delia Vizitiu		Data 08/2018			INCADRARE - LEGATURA CU TRASEUL ARTEREI MAJORE DE LEGATURA CU UAT GHIROGA
Desenat	arh. Delia Vizitiu					