



P.U.D. - AMENAJARE CURTE INTERIOARA

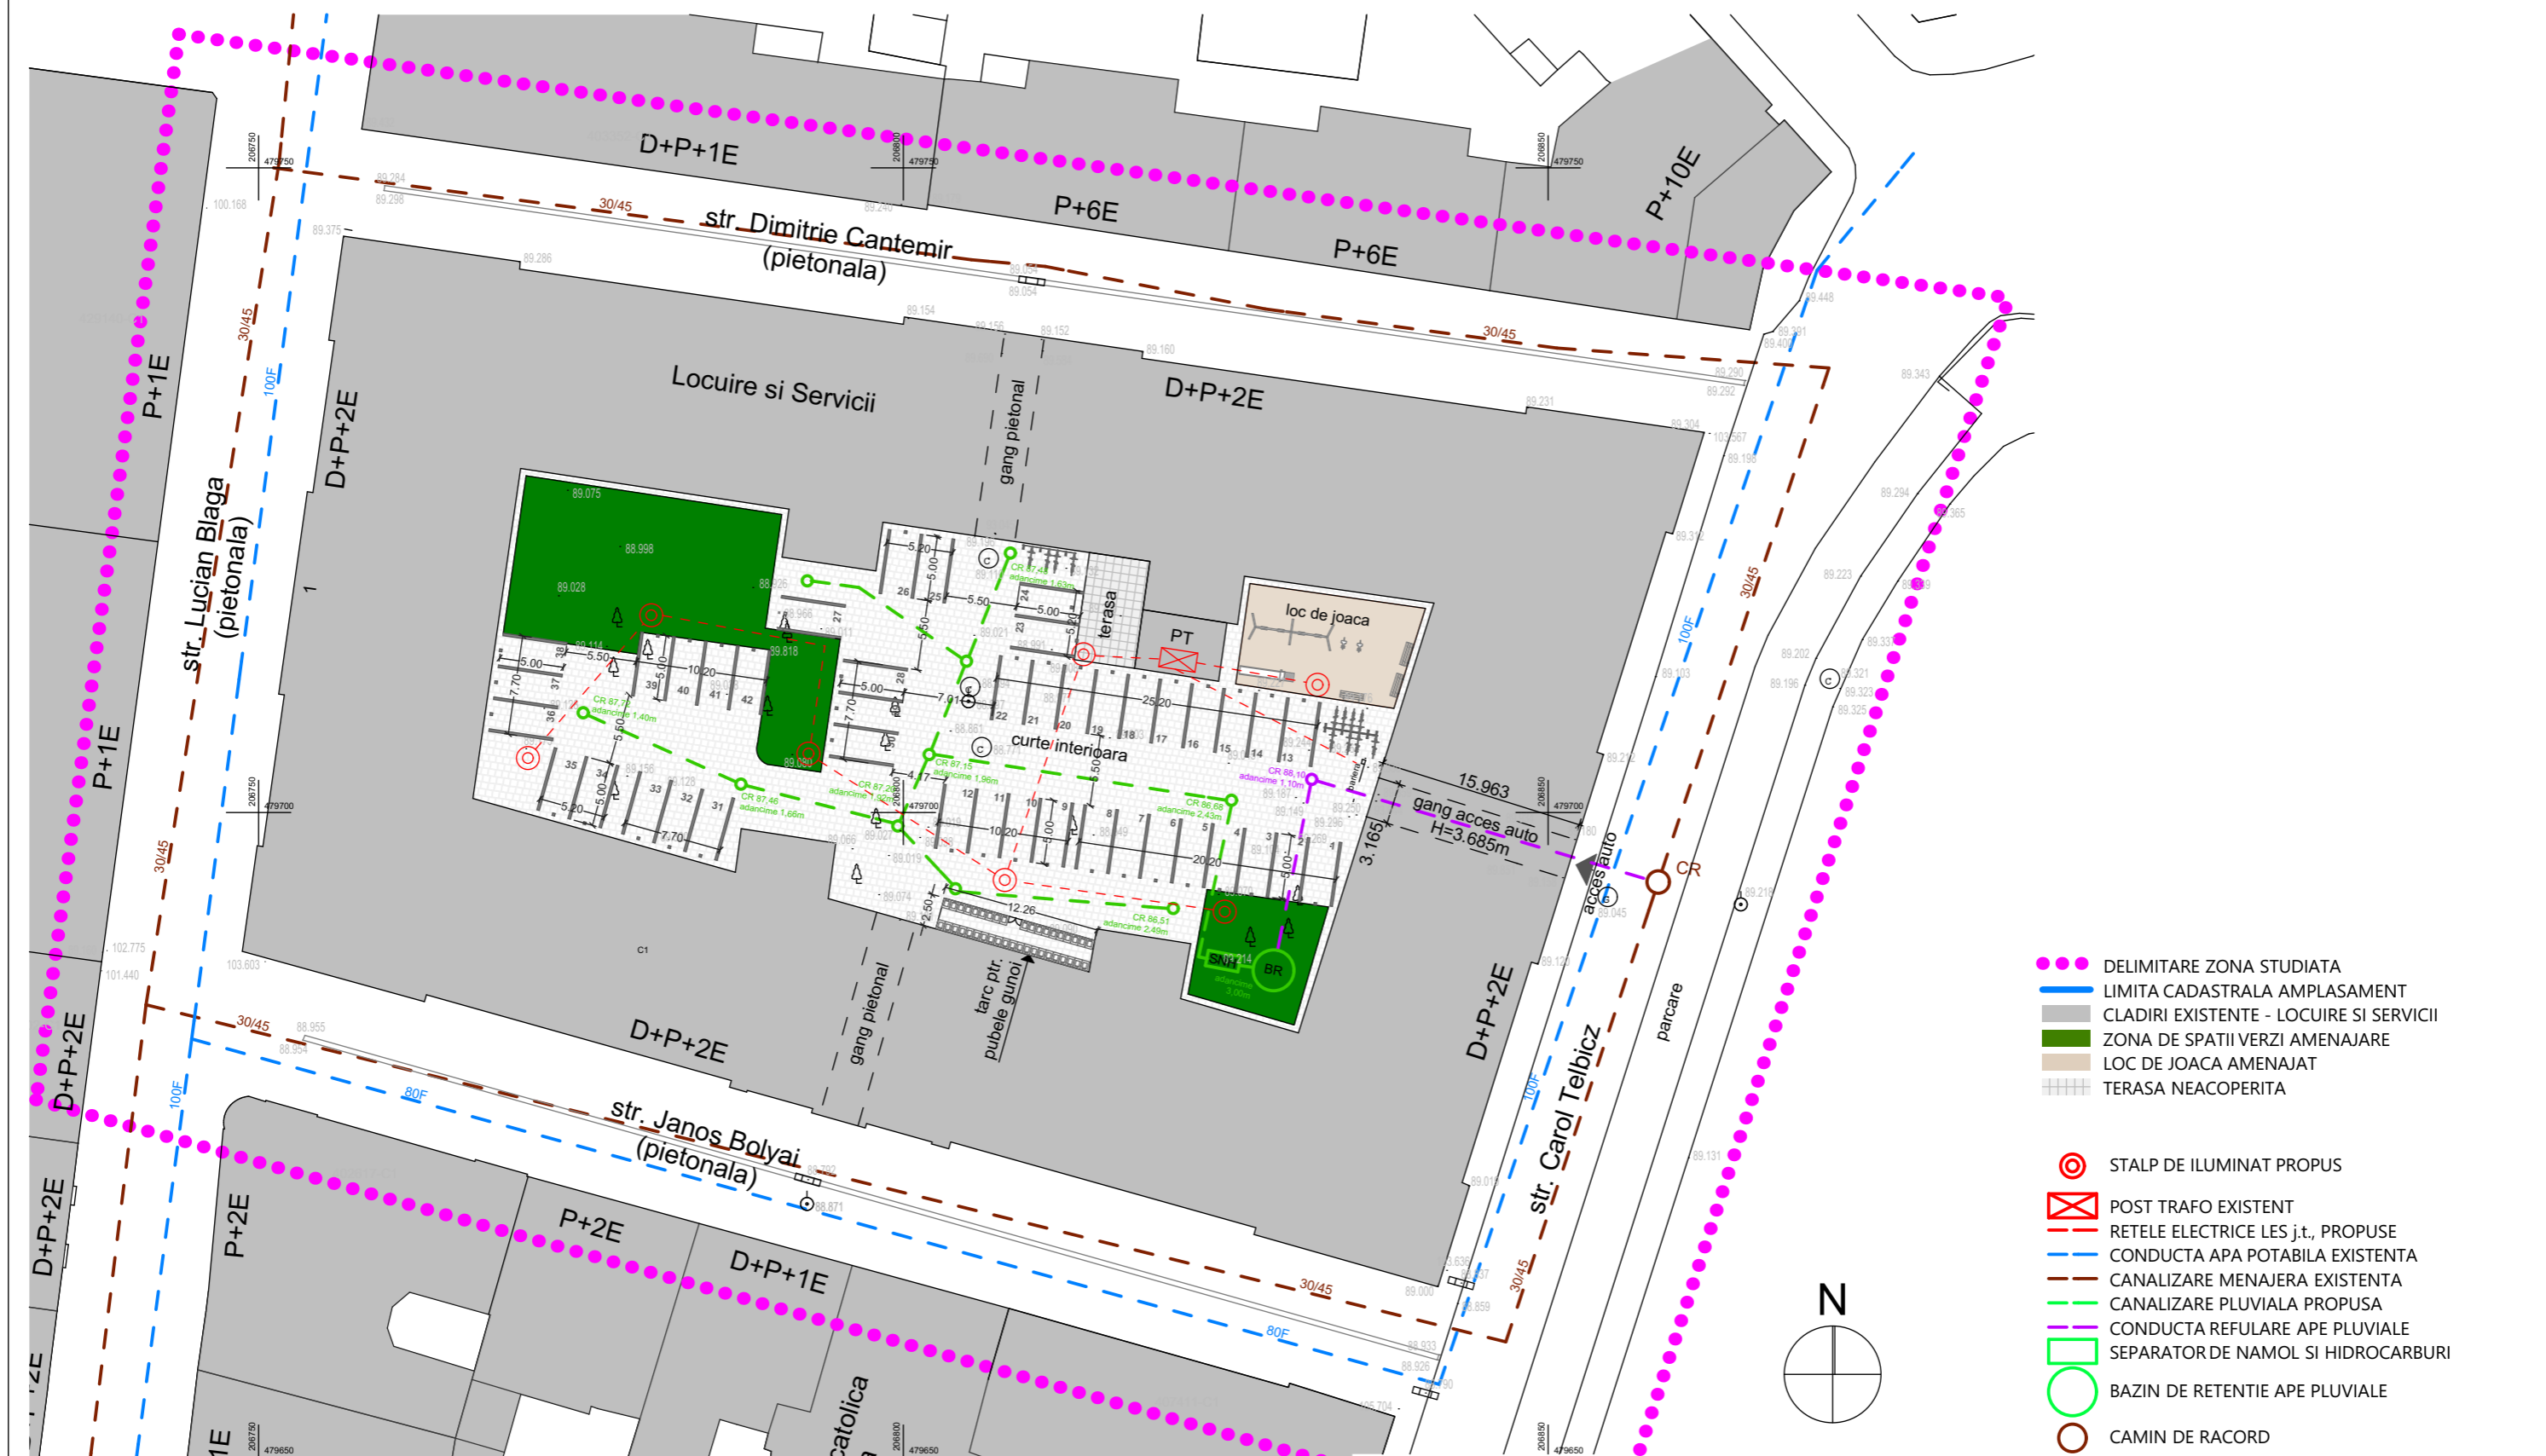

- DELIMITARE ZONA STUDIATA
- LIMITA CADASTRALA AMPLASAMENT
- CLADIRI EXISTENTE - LOCUIRE SI SERVICII
- ZONA DE SPATII VERZI AMENAJARE
- LOC DE JOACA AMENAJAT
- TERASA NEACOPERITA

- ⊙ STALP DE ILUMINAT PROPUIS
- POST TRAFU EXISTENT
- RELETE ELECTRICE LES j.t., PROPUSE
- CONDUCTA APA POTABILA EXISTENTA
- CANALIZARE MENAJERA EXISTENTA
- CANALIZARE PLUVIALA PROPUISA
- CONDUCTA REFULARE APE PLUVIALE
- SEPARATOR DE NAMOL SI HIDROCARBURI
- BAZIN DE RETENTIE APE PLUVIALE
- CAMIN DE RACORD

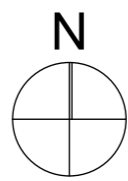

Proiectant General	SUBCONTROL srl tel: 004.356.101124 www.subcontrol.ro str. FC Ripensia 7A, 300575 Timisoara/RO	RO7705858; J35/929/1995	Beneficiar	ASOCIATIA DE PROPRIETARI Str. Lucian Blaga, Nr.1, Timisoara, Timis, Romania	Nr.Pr.(ref. interna) 2310.104.1
Sef Proiect:	jur. Ruxandra Badescu		Titlu Proiect		Faza: P.U.D. AMENAJARE CURTE INTERIOARA Str. Lucian Blaga, Nr.1, Timisoara, Timis, Romania
Proiectant Specialitate	PLANCONTROL srl tel: 004.0356.101125 www.plancontrol.ro str. FC Ripensia 7A, 300575 Timisoara/RO	RO18220238; J35/3973/2005			
Specificatie	Nume	Semnatura	Scara:	Titlu Plansa REGLEMENTARI - ECHIPARE EDILITARA	
Sef Proiect	dipl. arh. Oana Josan		VAR.		
Proiectat	dipl. arh. Oana Josan		Data:		
Proiectat	dipl. arh. Alpar Kovacs		15-Nov-19		
				Nr.Plansa:	U.05