
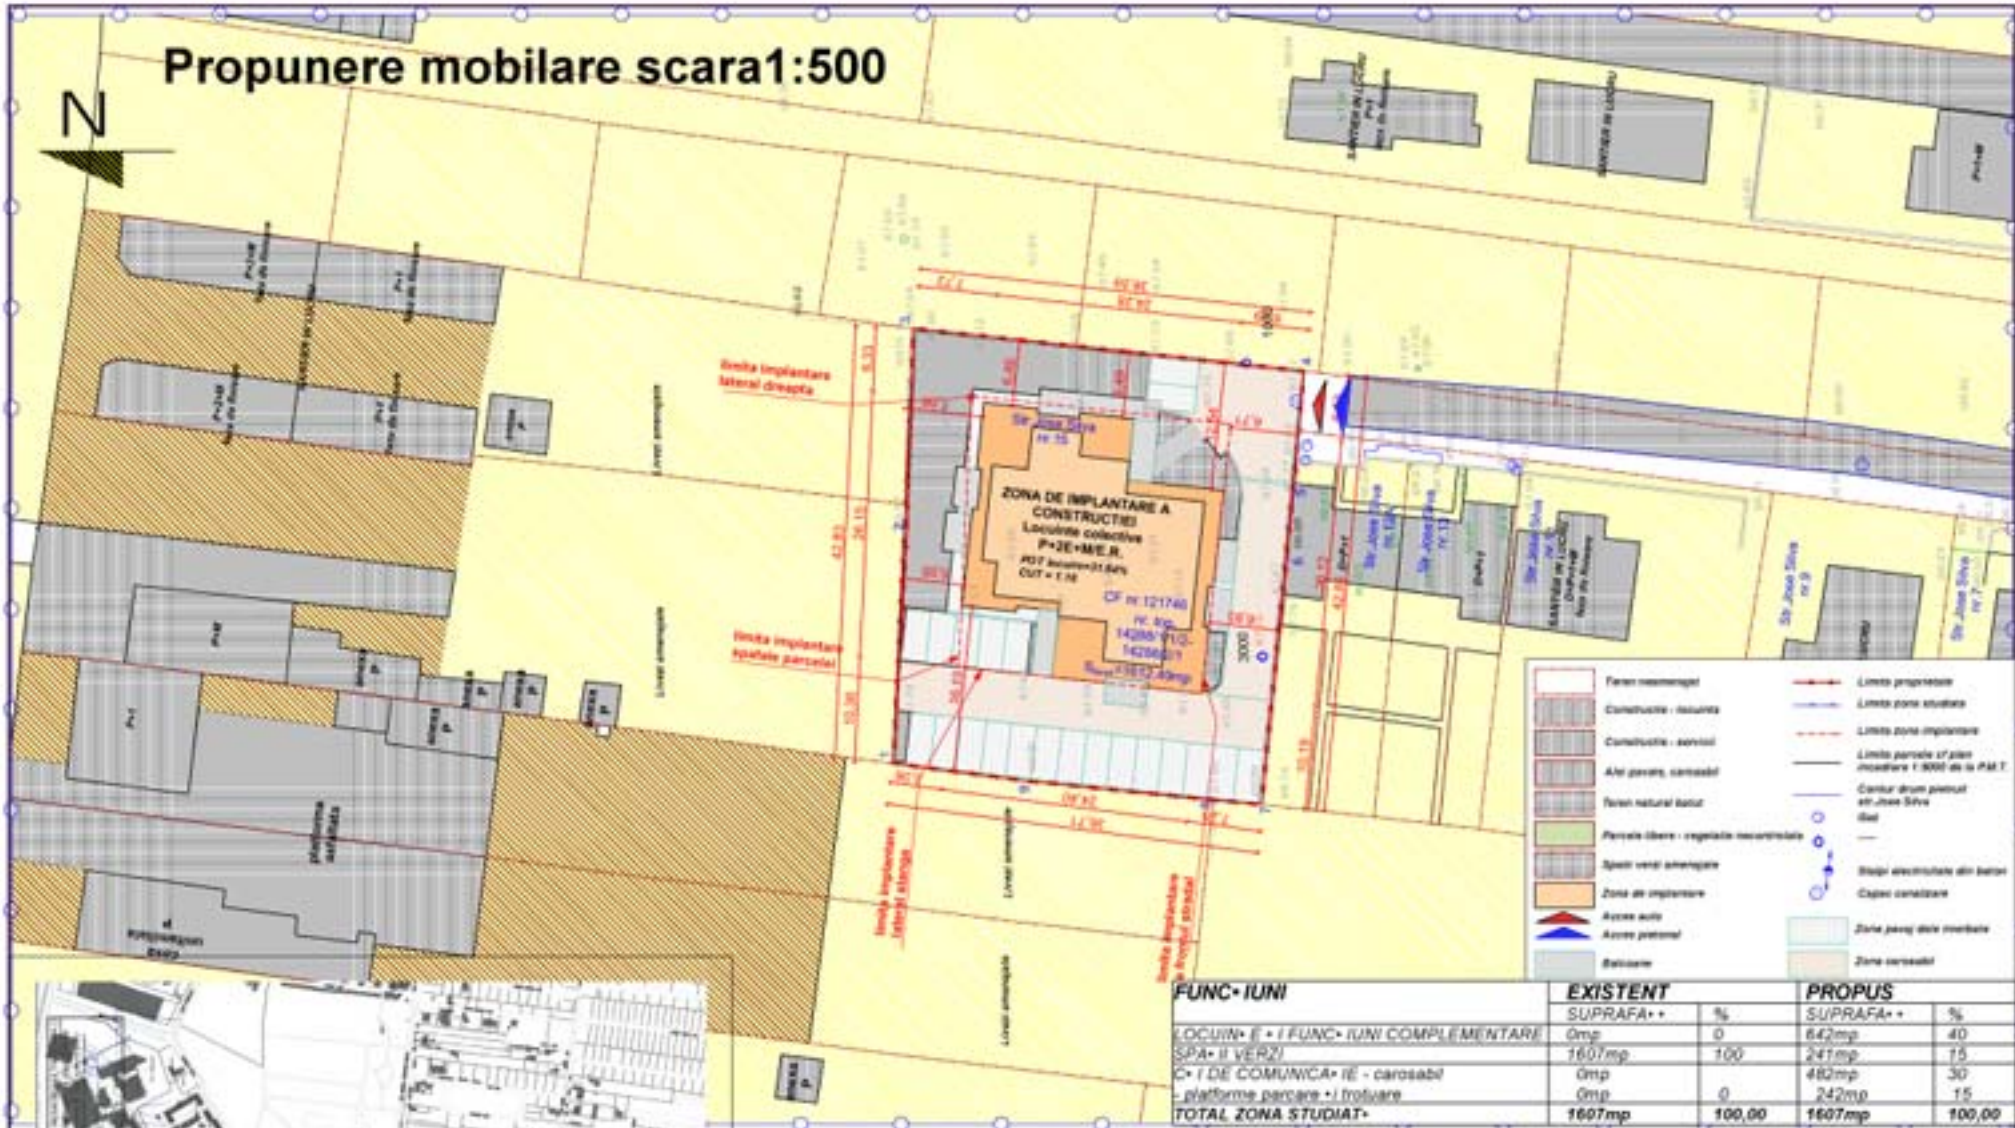


# Propunere mobilare scara 1:500

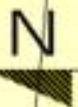

## FUNC\* IUNI

LOCUIN* I E + FUNC* IUNI COMPLEMENTARE SPA* II VERZI	1607mp	100
C* I DE COMUNICAC* IE - carosabil - platforme parcare* i trotuare	0mp	0
<b>TOTAL ZONA STUDIAT*</b>	<b>1607mp</b>	<b>100,00</b>

EXISTENT		PROPUS	
SUPRAFA* *	%	SUPRAFA* *	%
0mp	0	642mp	40
1607mp	100	247mp	15
0mp	0	482mp	30
0mp	0	242mp	15
<b>1607mp</b>	<b>100,00</b>	<b>1607mp</b>	<b>100,00</b>



## plan incadrare in zona

Verificator / expert	Nume	Semnatura	Calitate	Referat / Expertiza Nr. / Data	Proiect nr.:
					109/2008
S.C. CPDSPartners S.R.L. Timisoara, p-ia Romanilor nr.14, fax: 0256430036, tel: 0728048547, e-mail: info@cpd-vo.com				Beneficiar: s.c. OLVE RE s.r.l. calea sagului, 51 44, et 4, ap 12, Timisoara	Proiect nr.:
				Amplasament: str. Jose Siva, nr 15, Timisoara	109/2008
Del proiect	Nume	Semnatura	Scara	Titu proiect: Plan Urbanistic de Detaliu ZONA DE IMPLANTARE A CONSTRUCTIILOR P*2E+ME.R. CF nr. 121746, nr. Sp. 14206/112-14206/11	Faza:
	arh. Dario Quarantini		1:500		PUD
Proiectat	arh. Catalina Bocan		Data:	Titu planosa:	Planosa nr.:
Desenat	stud arh. Dana Marza		03/2008	PROPUNERE DE MOBILARE URBANISTICA	05