


rărilor de  
d să obțină


PLAN DE SITUATIE  
Scara 1 : 1000

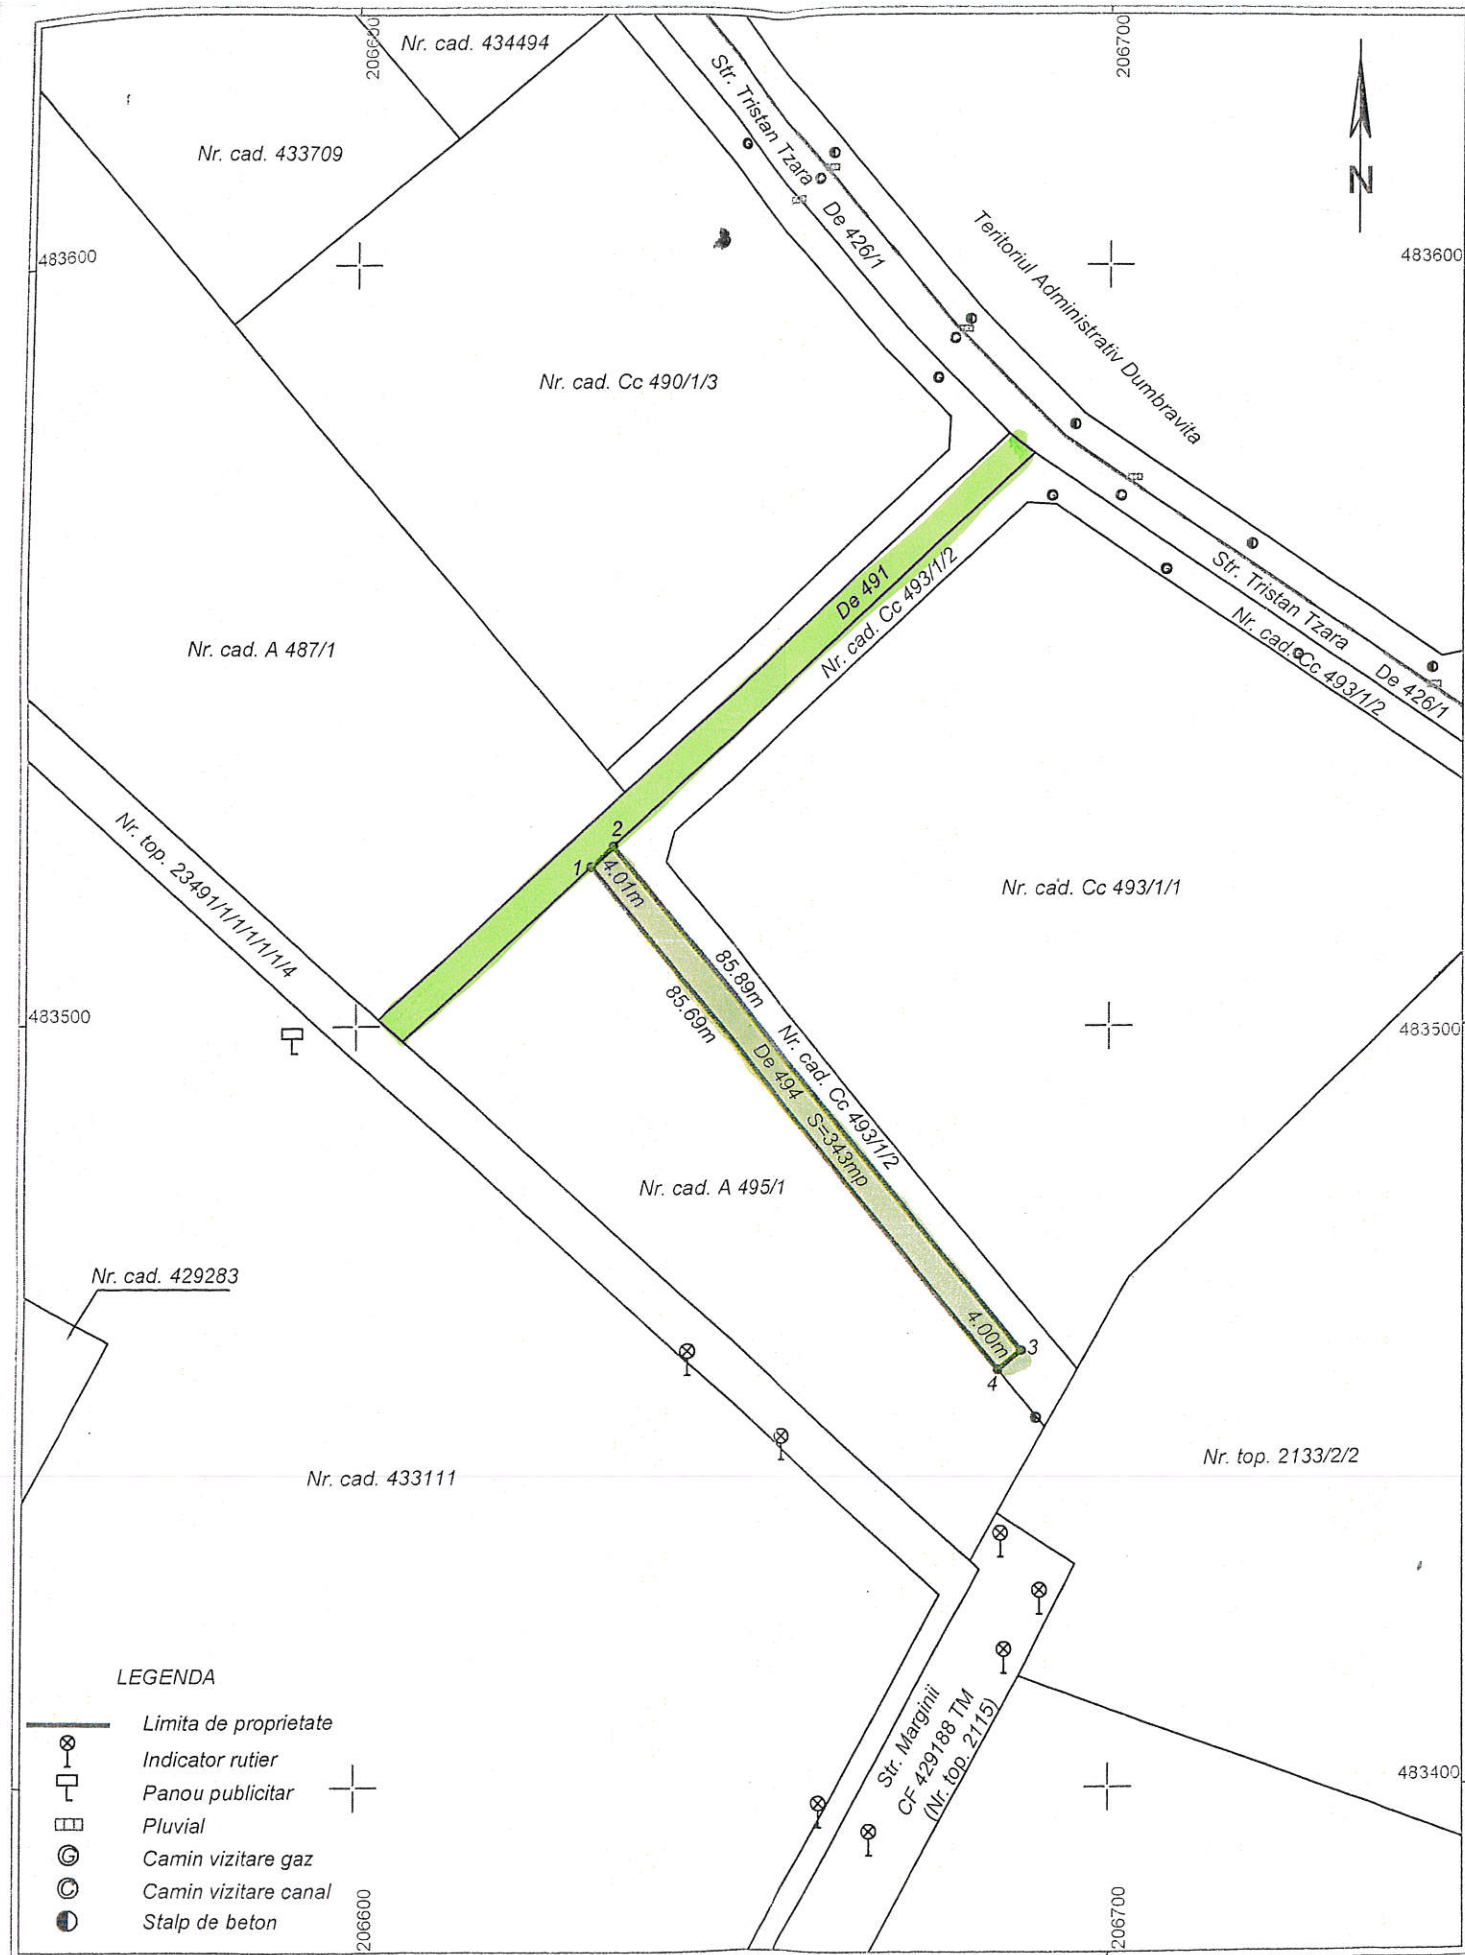

- LEGENDA
- Limita de proprietate
  - ⊕ Indicator rutier
  - Panou publicitar
  - ▭ Pluvial
  - ⊙ Camin vizitare gaz
  - ⊙ Camin vizitare canal
  - Stalp de beton


PLAN DE INCADRARE IN ZONA  
Scara 1 : 10000

Auexa  
LA HCL NR. 106/23.02.2018

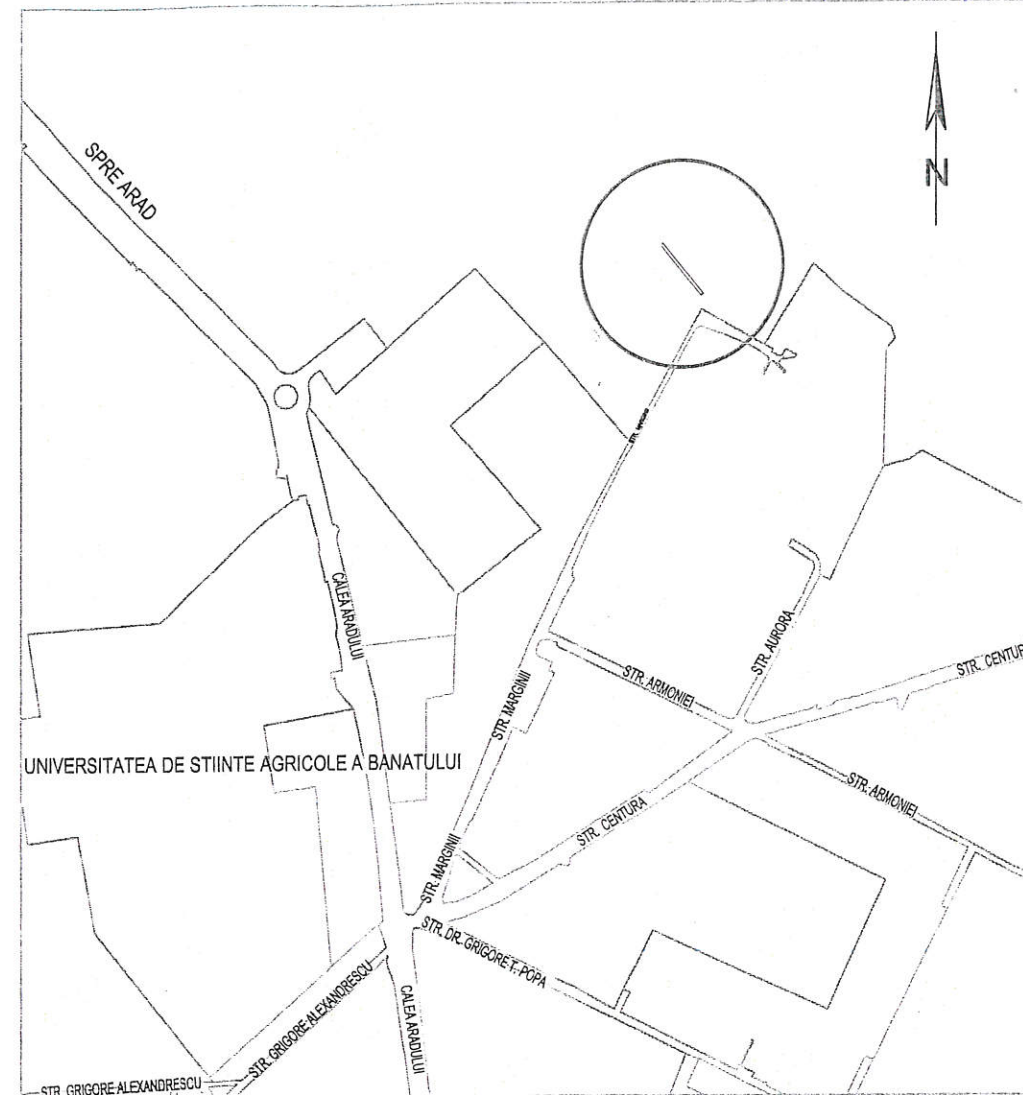

Inventar de coordonate - puncte de contur  
Sistem Stereografic 1970

Nr. Pct.	N (X) [m]	E (Y) [m]
1	483520.856	206630.964
2	483523.565	206633.914
3	483457.391	206688.671
4	483454.841	206685.589

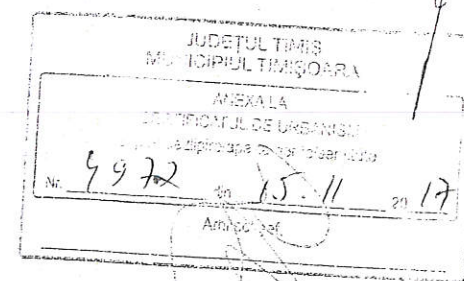

Responsabilitatea identificarii corecte a planurilor parcelare si a determinarilor topografice revine persoanei autorizate.

<b>s.c. PILOT CAD s.r.l.</b>		Denumire proiect: Documentatie cadastrala pentru obtinere Certificat de Urbanism, in vederea alocarii numar cadastral pentru imobilul identificat prin nr. cad. De 494, situat in Mun. Timisoara, jud. Timis.		Proiect nr. 462 / 2017
CERTIFICAT AUTORIZARE Clasa I, seria RO-B-J nr.0871 R.C.J. 35/1744/2006		TIMISOARA, Sp.N. Titulescu nr.8 Tel. / Fax: 0356 - 437811 e-mail: pilot_cad@yahoo.com		Beneficiar: PRIMARIA MUNICIPIULUI TIMISOARA
Sef proiect	ing. Livius LUPULESCU	Scara:	PLAN DE SITUATIE PLAN DE INCADRARE IN ZONA	
Intocmit	ing. Livius LUPULESCU	1:1000	Inventar de coordonate - puncte de contur Sistem Stereografic 1970	
Desenat	ing. Diana ZSIZSIK	1:10000	Data:	