


## Relevu parter SAD 1


scara 1 :100

Nr Cadastral al terenului	Suprafata	Adresa imobilului	
1184	2323	Timisoara, Strada Goethe, nr.2 si str. Dr. Nicolae Paulescu, nr.1	
Cartea funciara colectiva nr.	401120	UAT	Timisoara
Cod unitate individuala (U)		CF individuala	NOU

### Relevu parter

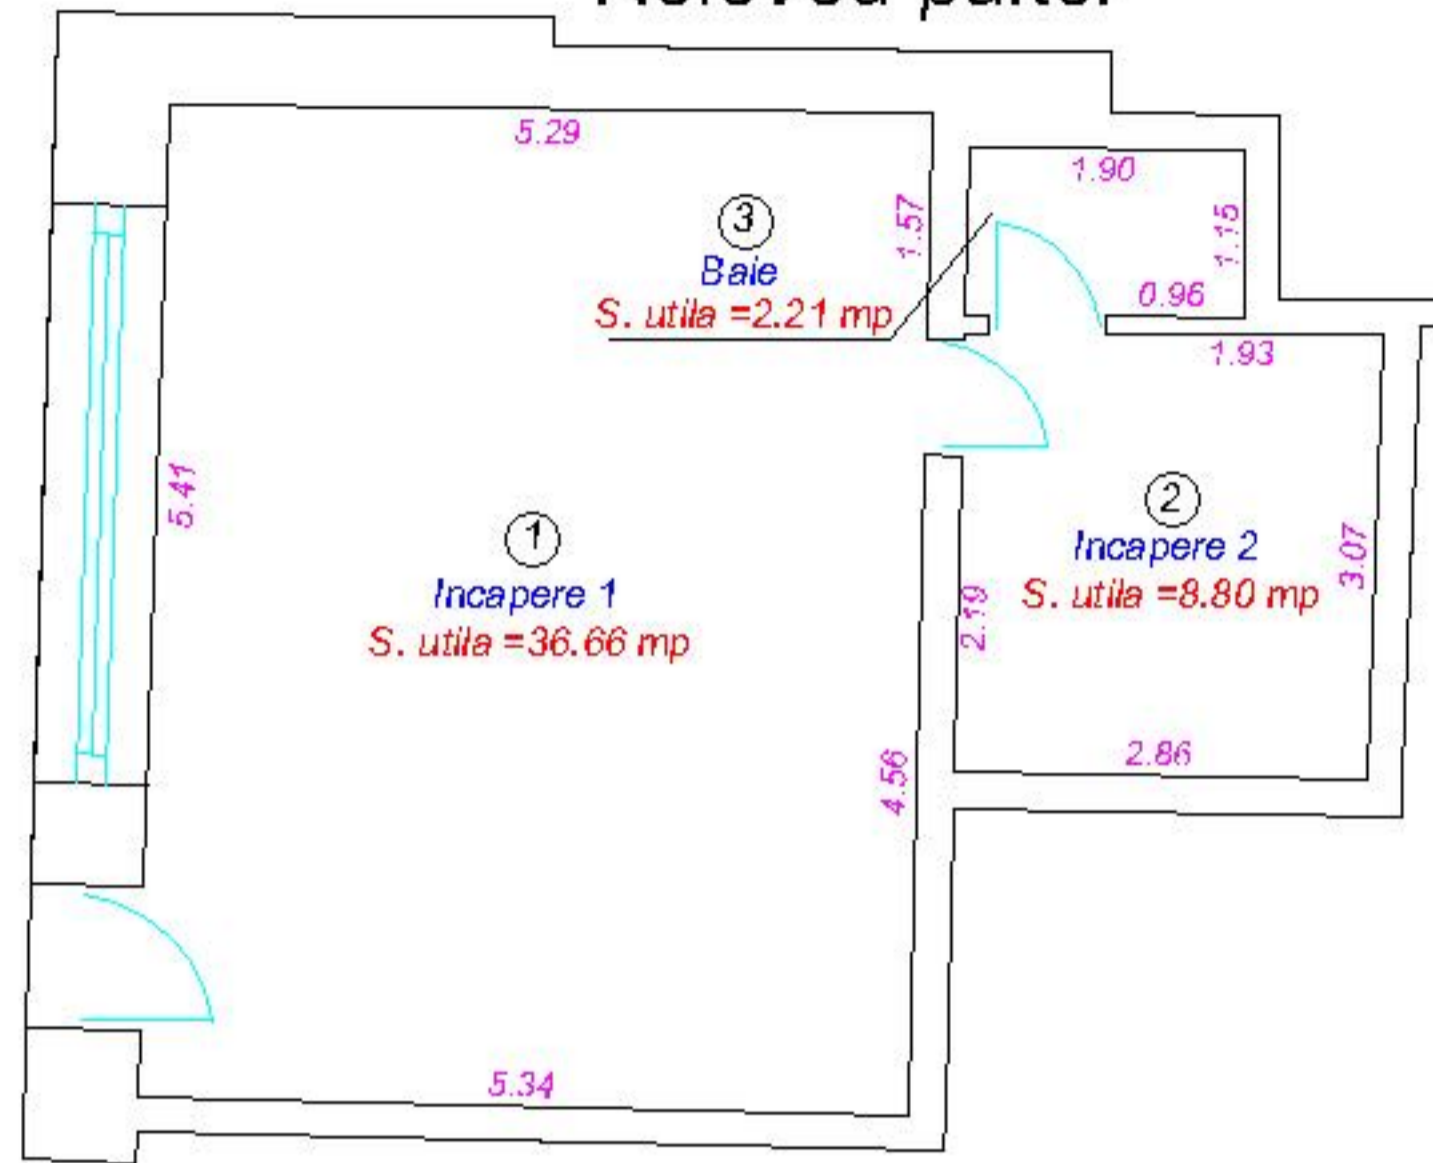

### Relevu mezanin

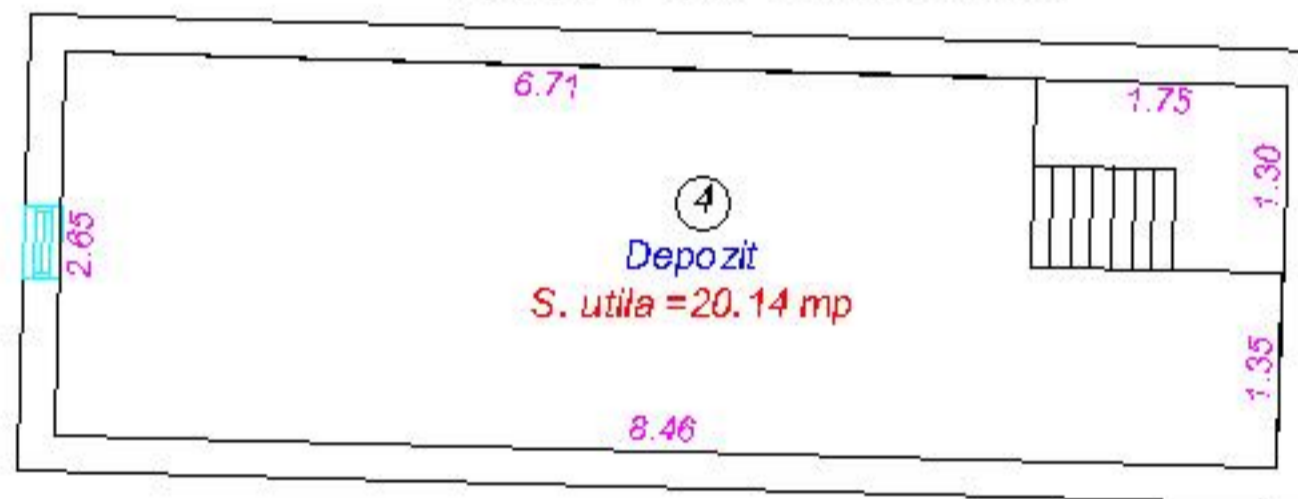

## SAD 1

Suprafata Utila PARTER = 47.67 mp  
Suprafata Utila MEZANIN = 20.14 mp

Nr. incapere	Denumire incapere	Suprafata utila (mp)
1	Incapere 1	36.66
2	Incapere 2	8.80
3	Baie	2.21
4	Depozit	20.14
Suprafata Utila = 67.81 mp		
Suprafata Totala = 67.81 mp		
Executant		
ing. Ciurea Claudiu		
Receptionat		Data