


Relevu SAD 5


scara 1 :100

Nr Cadastral al terenului	Suprafata	Adresa imobilului	
1184	2323	Timisoara, Strada Goethe, nr.2 si str. Dr. Nicolae Paulescu, nr.1	
Cartea funciara colectiva nr.	401120	UAT	Timisoara
Cod unitate individuala (U)		CF individuala	NOU


Relevu parter

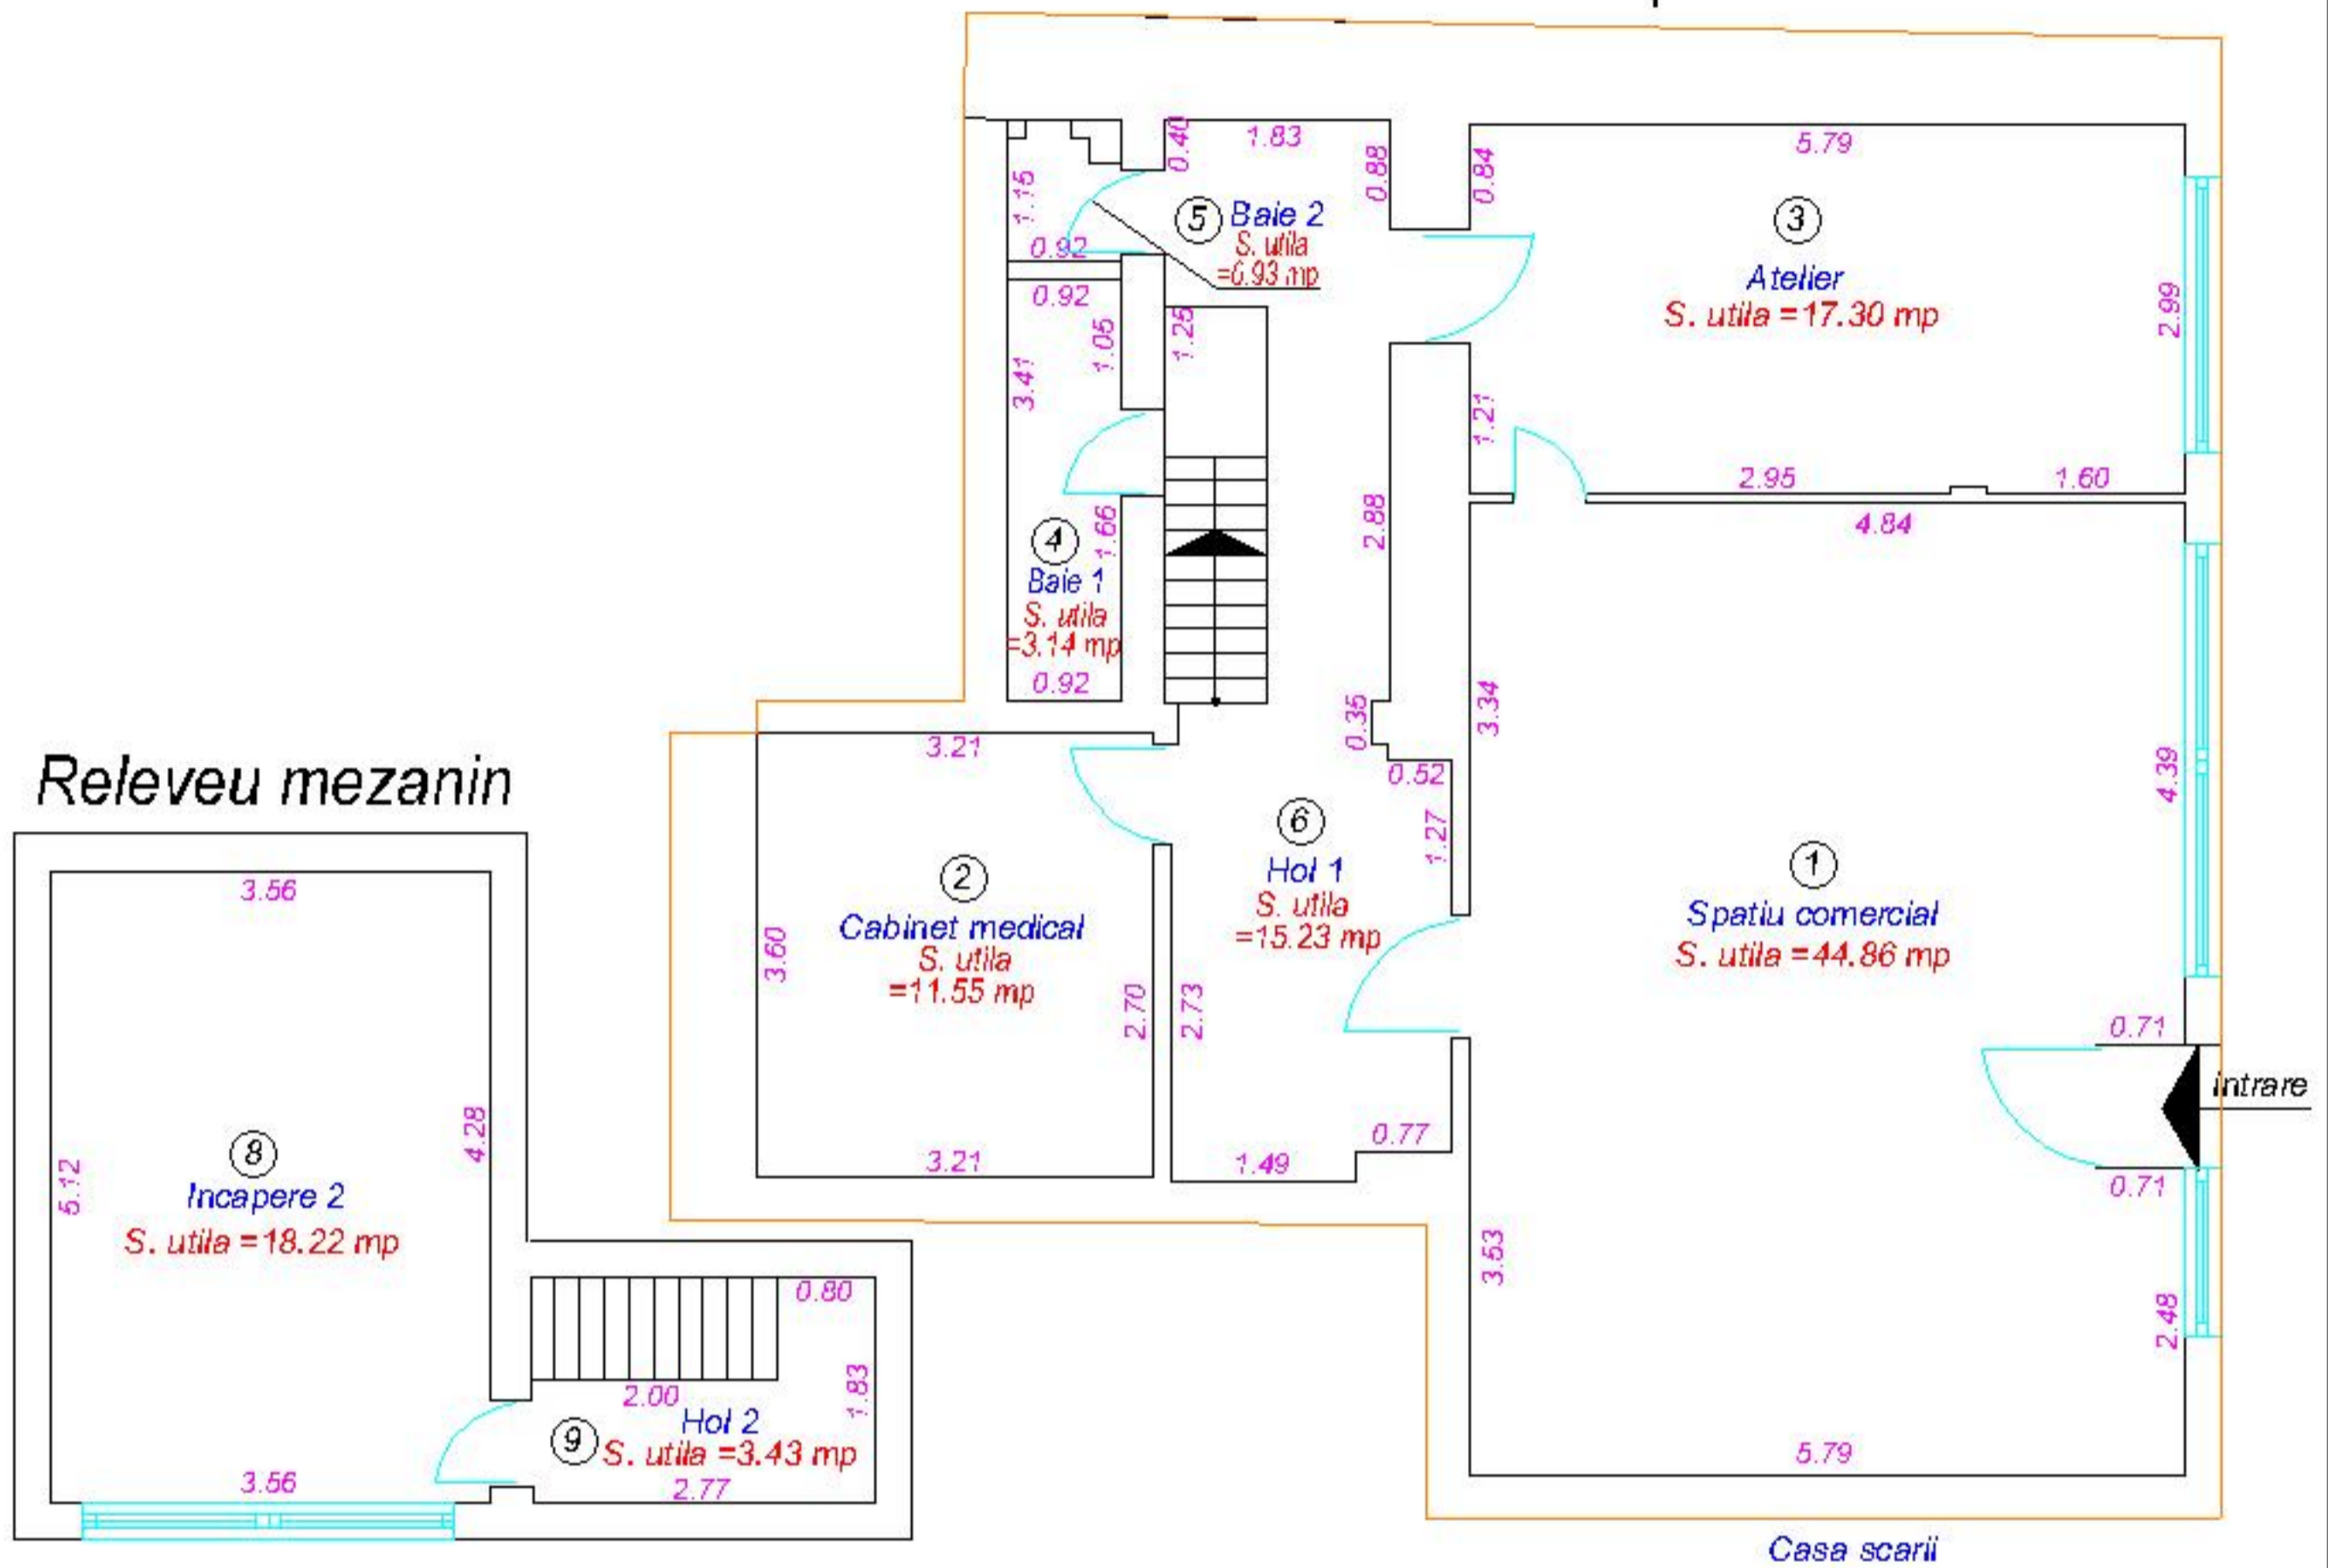

Relevu mezanin

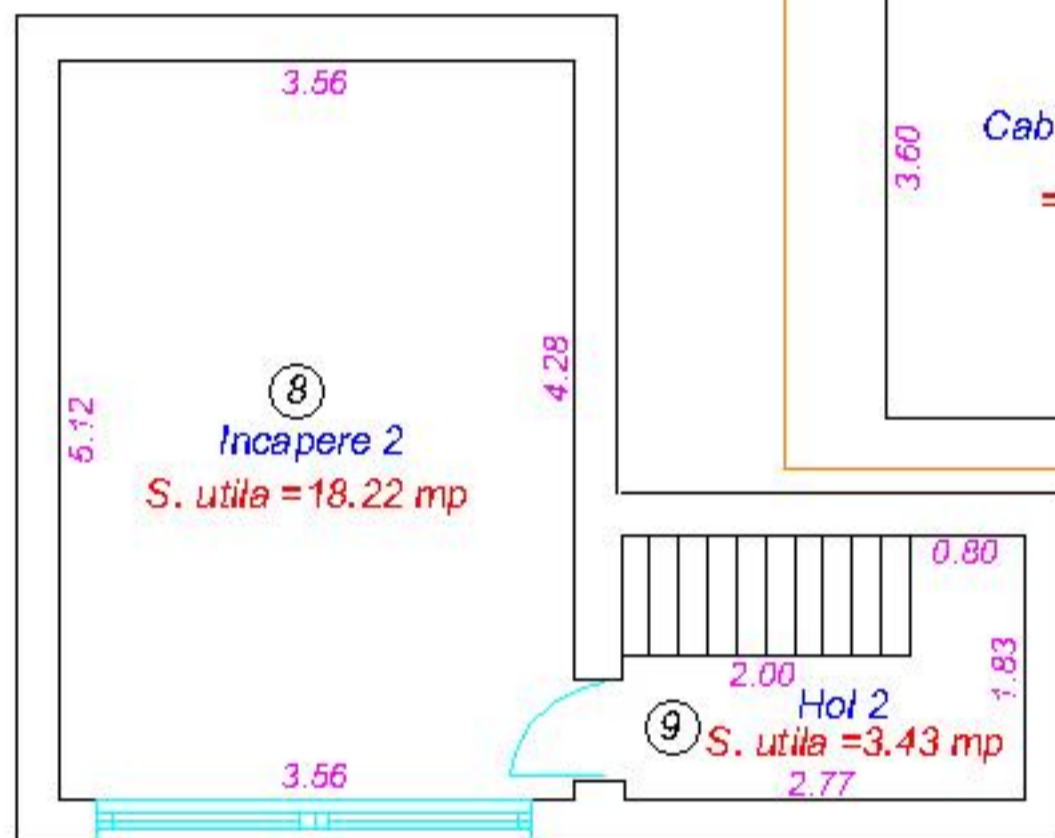

Relevu subsol

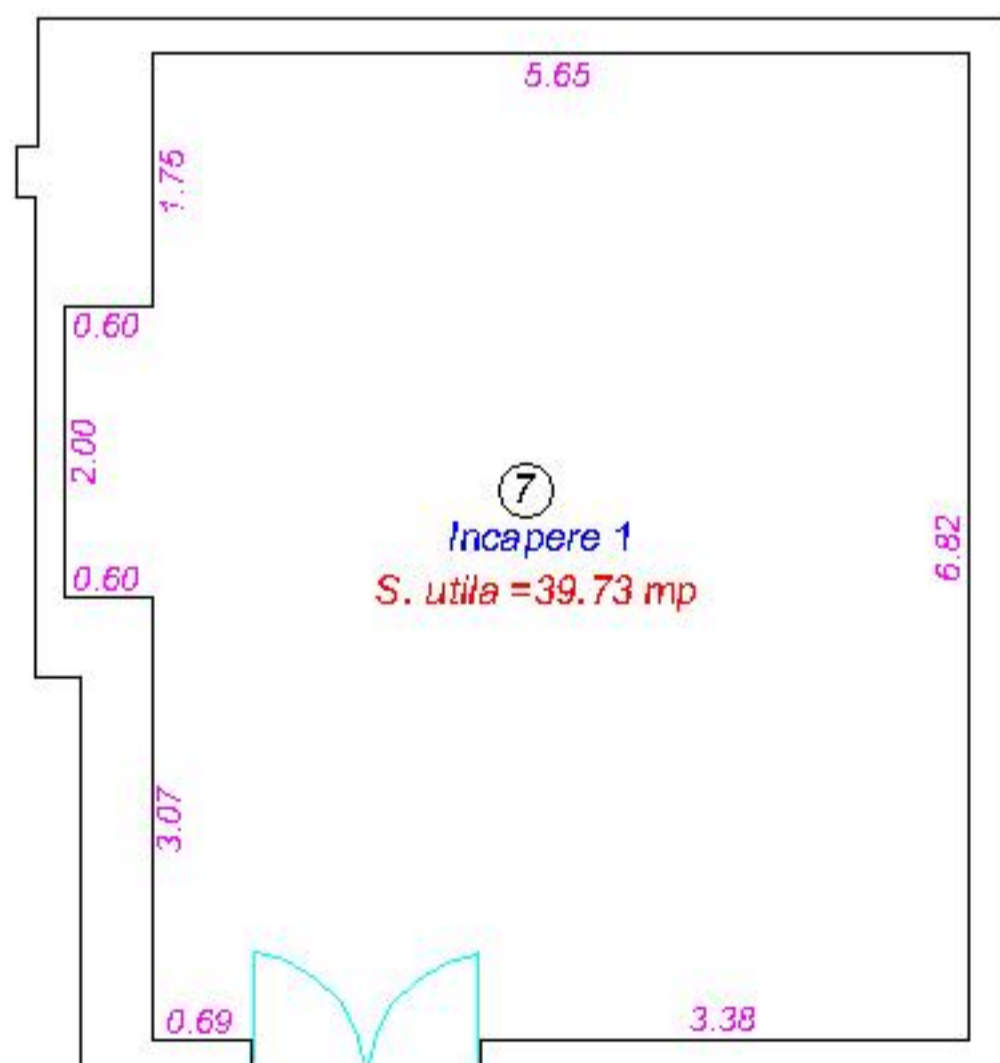

SAD 5

Suprafata Utila PARTER = 93.01 mp

Suprafata Utila MEZANIN = 21.65 mp

Suprafata Utila SUBSOL = 39.73 mp

Nr. incapere	Denumire incapere	Suprafata utila (mp)
1	Spatiu comercial	44.86
2	Cabinet medical	11.55
3	Atelier	17.30
4	Baie 1	3.14
5	Baie 2	0.93
6	Hol 1	15.23
7	Incapere 1	39.73
8	Incapere 2	18.22
9	Hol 2	3.43
Suprafata Utila = 154.39 mp		
Suprafata Totala = 154.39 mp		
Executant		
ing. Ciurea Claudiu		
Receptionat		Data