



Relevu "SAD 4"
scara 1 :100

Nr Cadastral al terenului	Suprafata	Adresa imobilului	
1184	2323	Timisoara, Strada Goethe, nr.2 si str. Dr. Nicolae Paulescu, nr.1	
Cartea funciara colectiva nr.	401120	UAT	Timisoara
Cod unitate individuala (U)		CF individuala	NOU

Relevu subsol

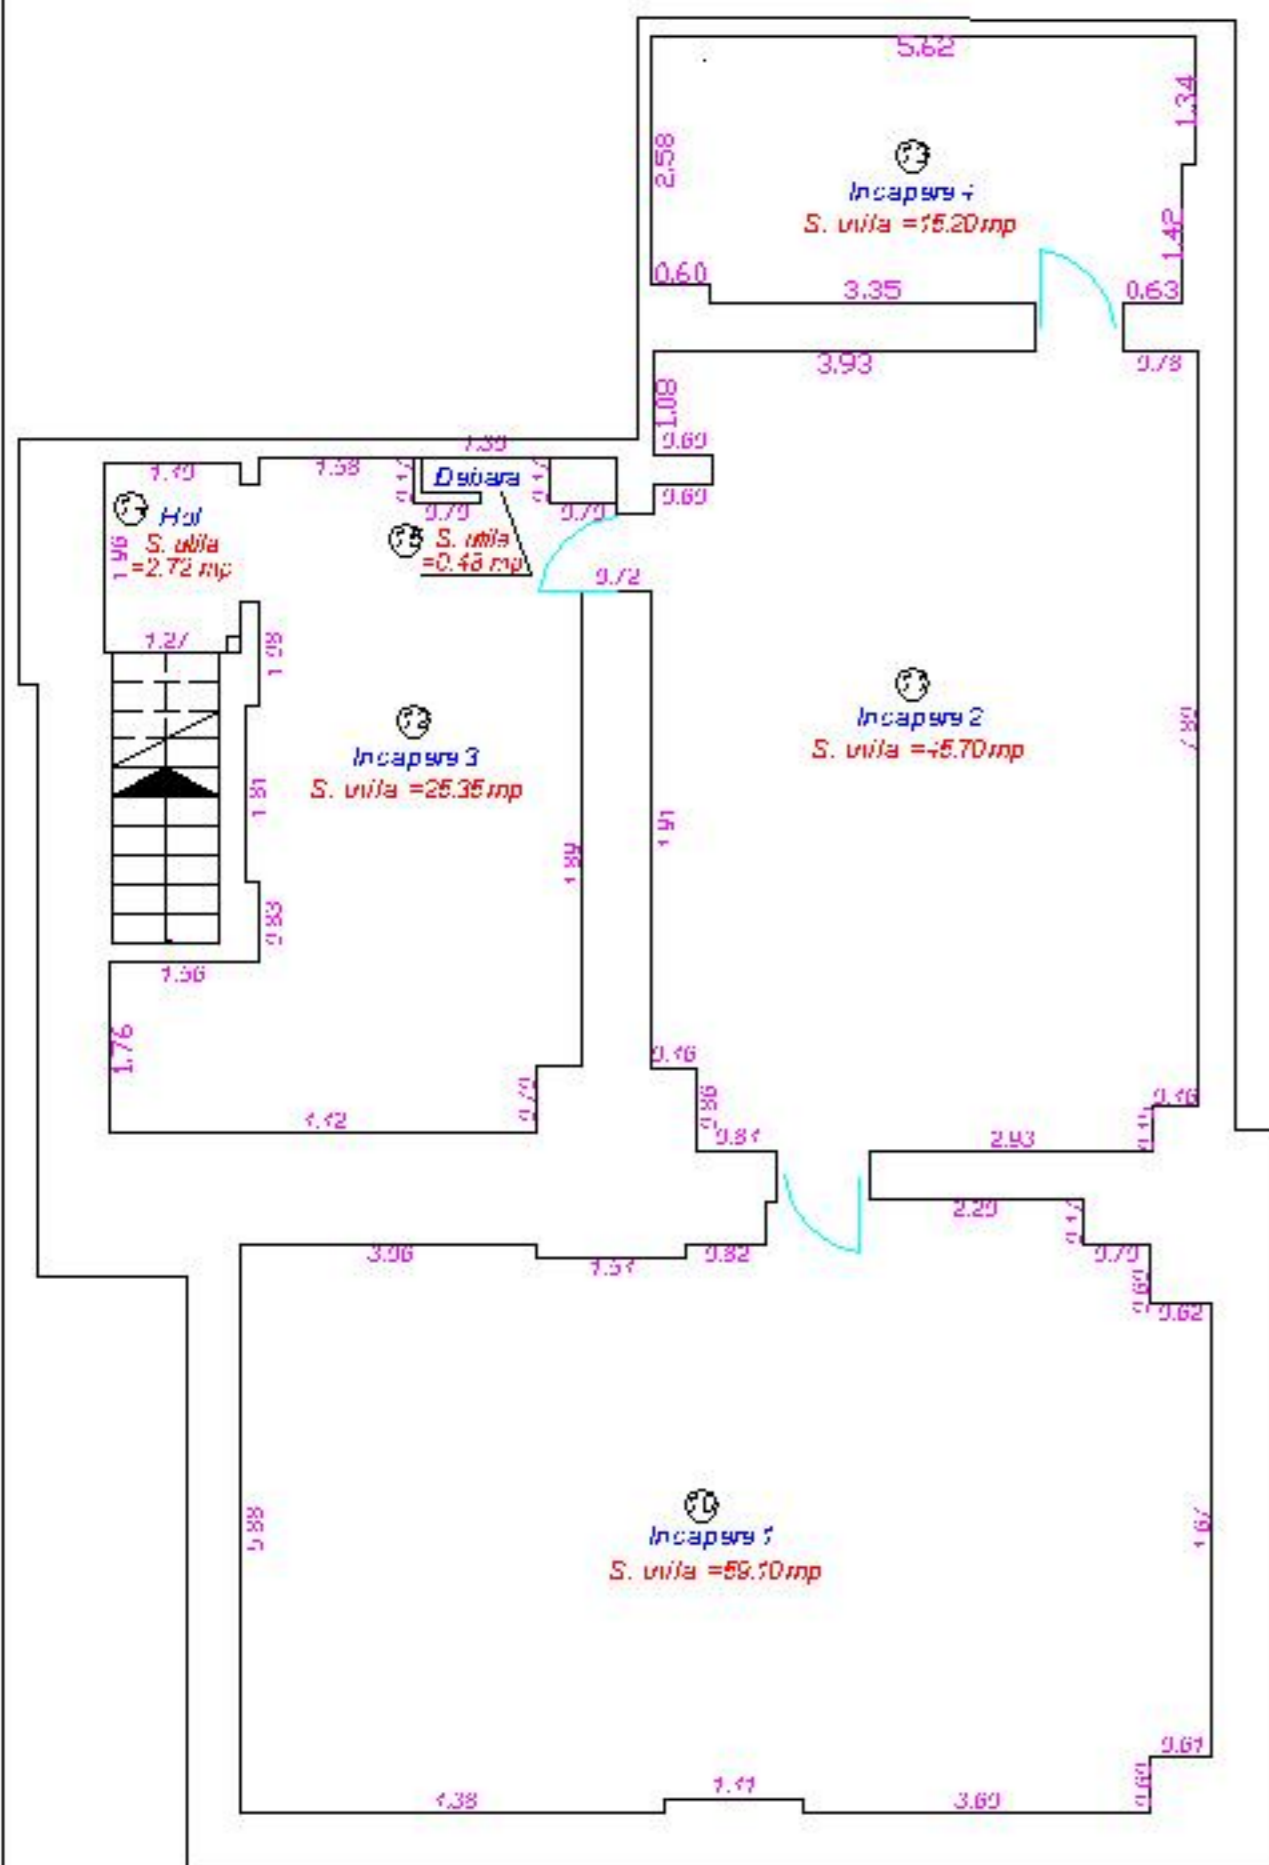

Relevu parter

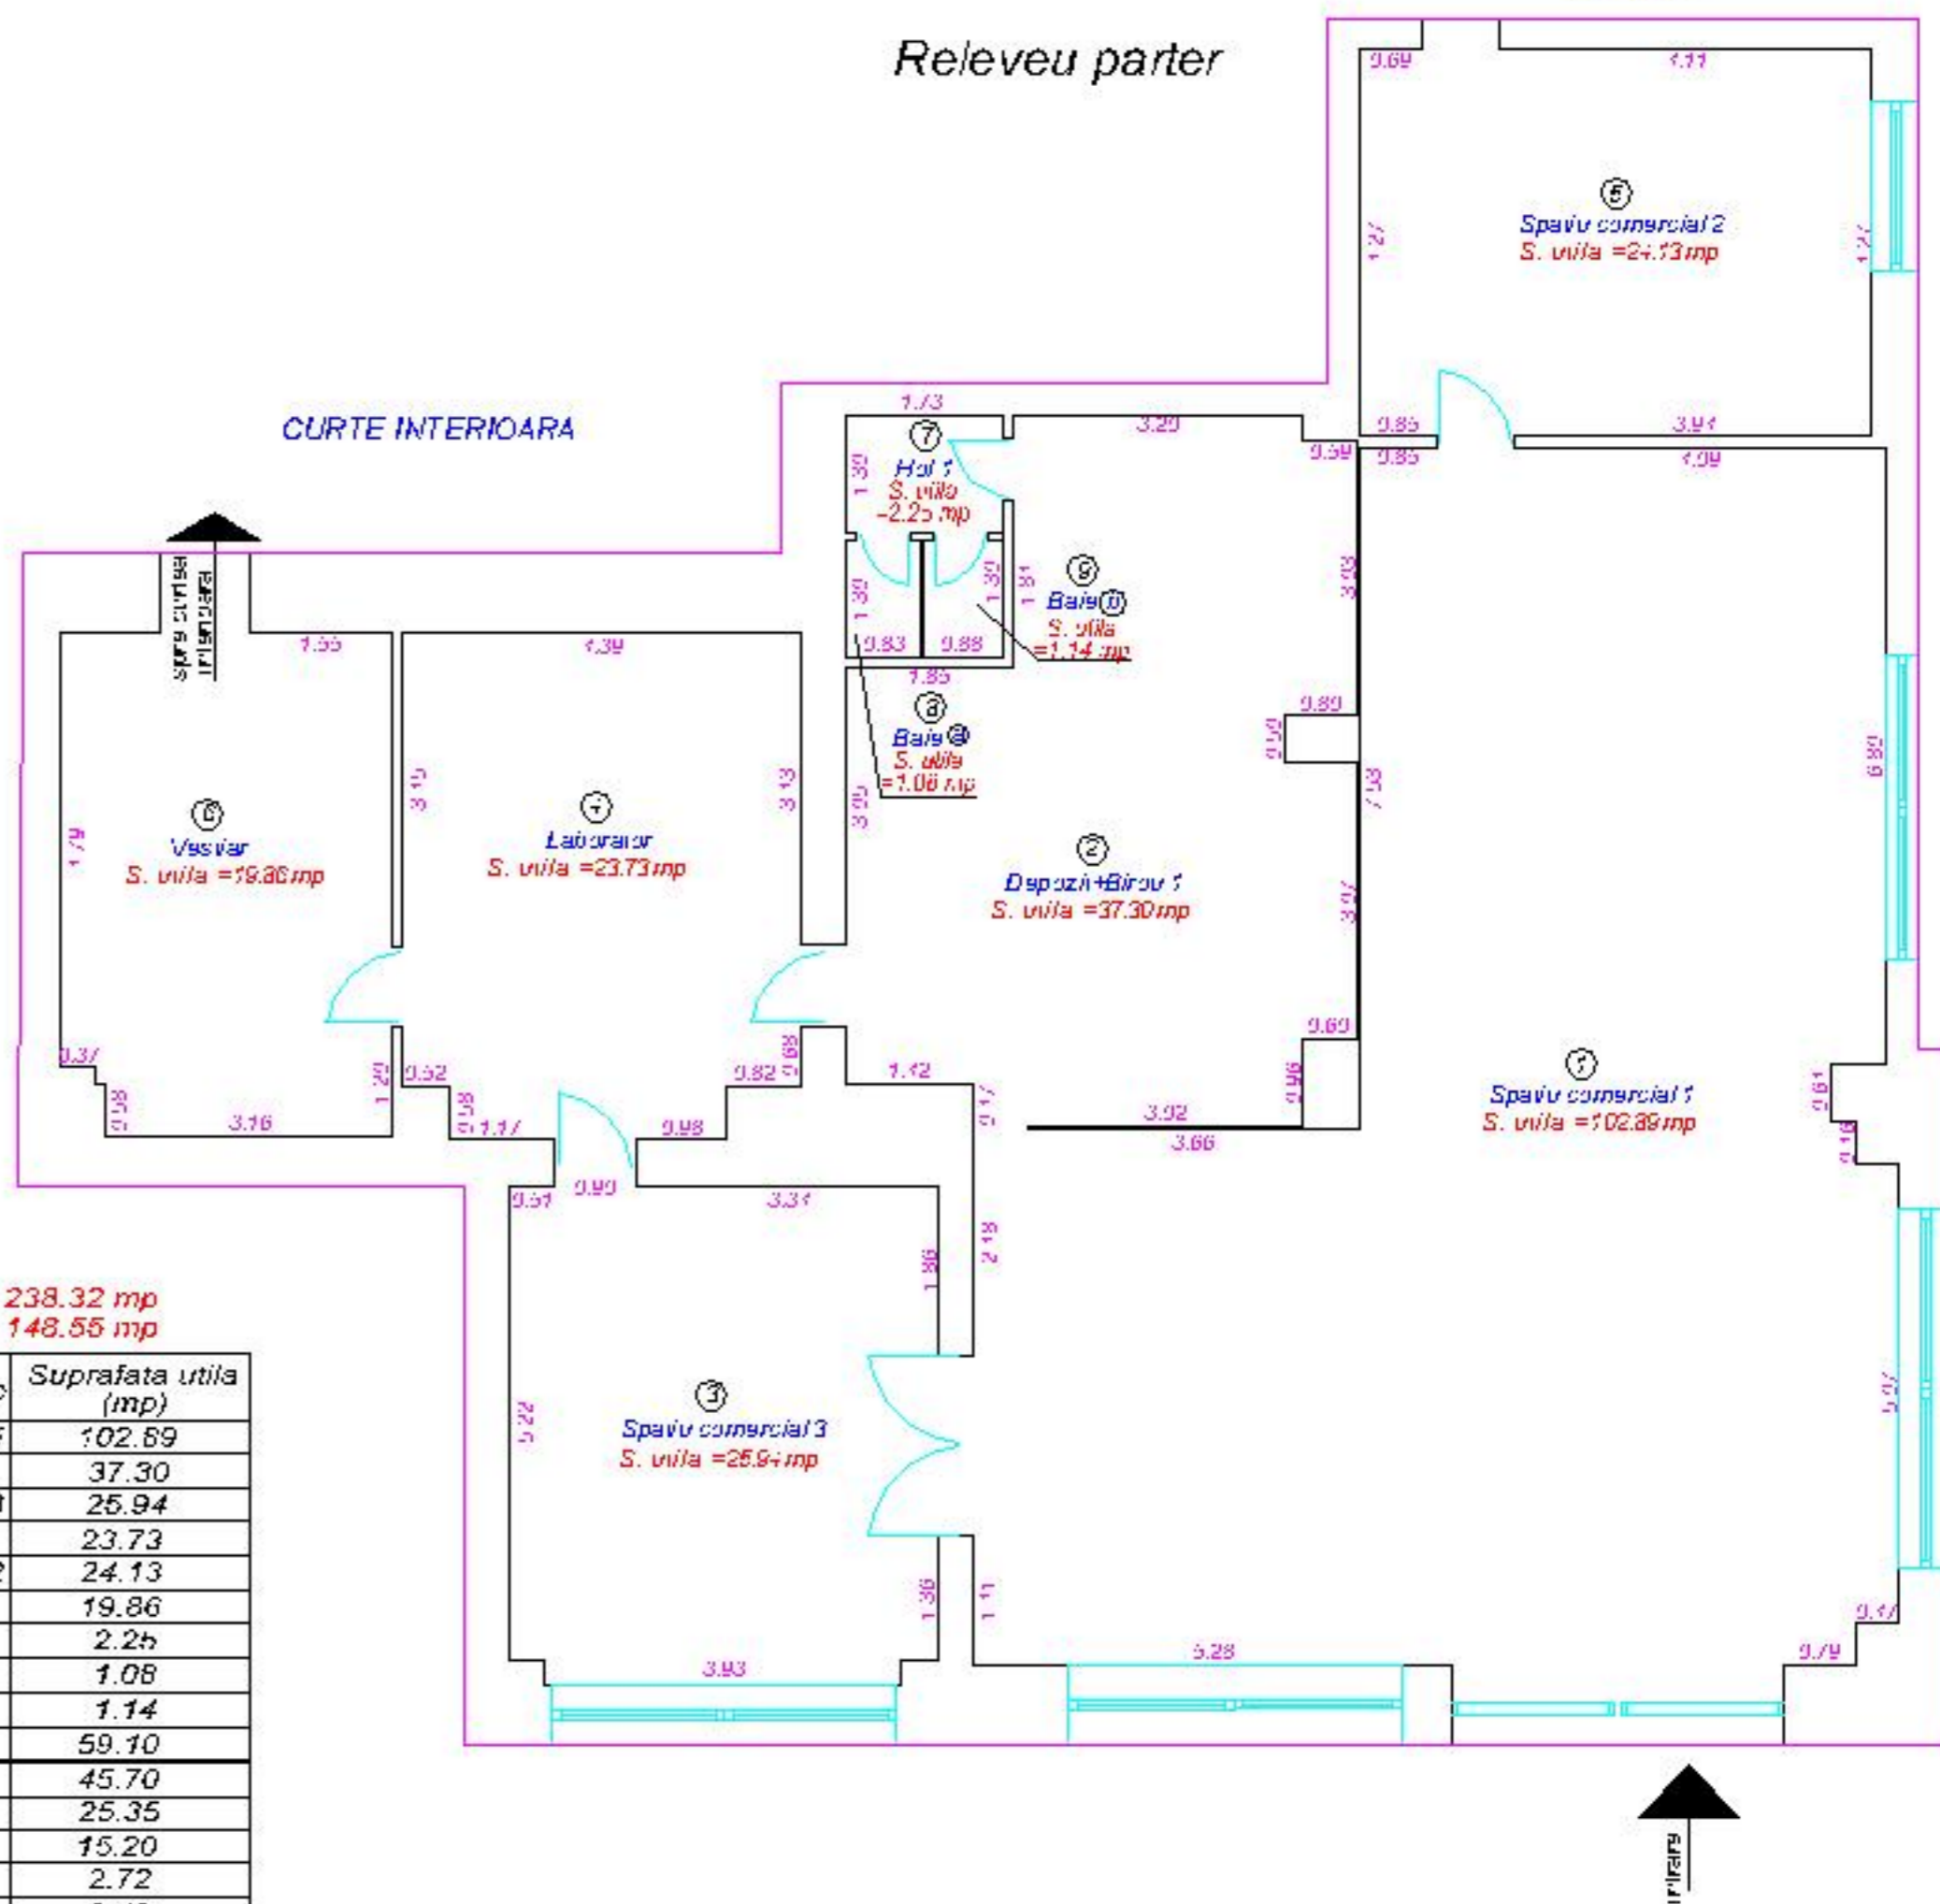

SAD 4

Suprafata Utila PARTER = 238.32 mp
Suprafata Utila SUBSOL = 148.55 mp

Nr. incapere	Denumire incapere	Suprafata utila (mp)
1	Spatiu comercial 1	102.89
2	Depozit+Birou 1	37.30
3	Spatiu comercial 3	25.94
4	Laborator	23.73
5	Spatiu comercial 2	24.13
6	Vestiar	19.86
7	Hol 1	2.25
8	Baie a	1.08
9	Baie b	1.14
10	Incapere 1	59.10
11	Incapere 2	45.70
12	Incapere 3	25.35
13	Incapere 4	15.20
14	Hol 2	2.72
15	Debara	0.48

Suprafata Utila = 386.87 mp

Suprafata Totala = 386.87 mp

Executant

ing. Ciurca Claudiu

Receptional

Data