

INDICI DE FOLOSIRE A TERENULUI


SUPRAFATA TEREN = 767 mp
 ARIA CONSTRUITA EXISTENTA = 180mp
 ARIA CONSTRUITA PROPUSA = 260mp
 ARIA CONSTRUITA TOTALA = 440mp

POT PROPUNERE: 57%
 CUT PROPUNERE: 1

PROCENT SPATII VERZI: 20%
 PROCENT TEREN LIBER: 43%

LEGENDA

- LIMITE
-  LIMITA ZONEI STUDIASTE, CU INCADRAREA IN TESUTUL URBAN ADIACENT
-  LIMITA PROPRIETATE ASOCIATIA NON-PROFIT "ONCOHELP"
- FUNCTIUNI PROPUSE IN CADRUL ZONEI STUDIASTE
-  CONSTRUCTIE PROPUSA: CLINICA S+P+1
-  CONSTRUCTIE EXISTENTA - PARTER
-  ZONA PENTRU LOCUINTE SI FUNCTIUNI COMPLEMENTARE P - P+2
-  PLATFORMA PARCARE - DALE INIERBATE
-  ZONA DE SPATII VERZI AMENAJATE PLANTATII DE PROTECTIE
-  ZONA CIRCULATIE AUTO SI PIETONAL

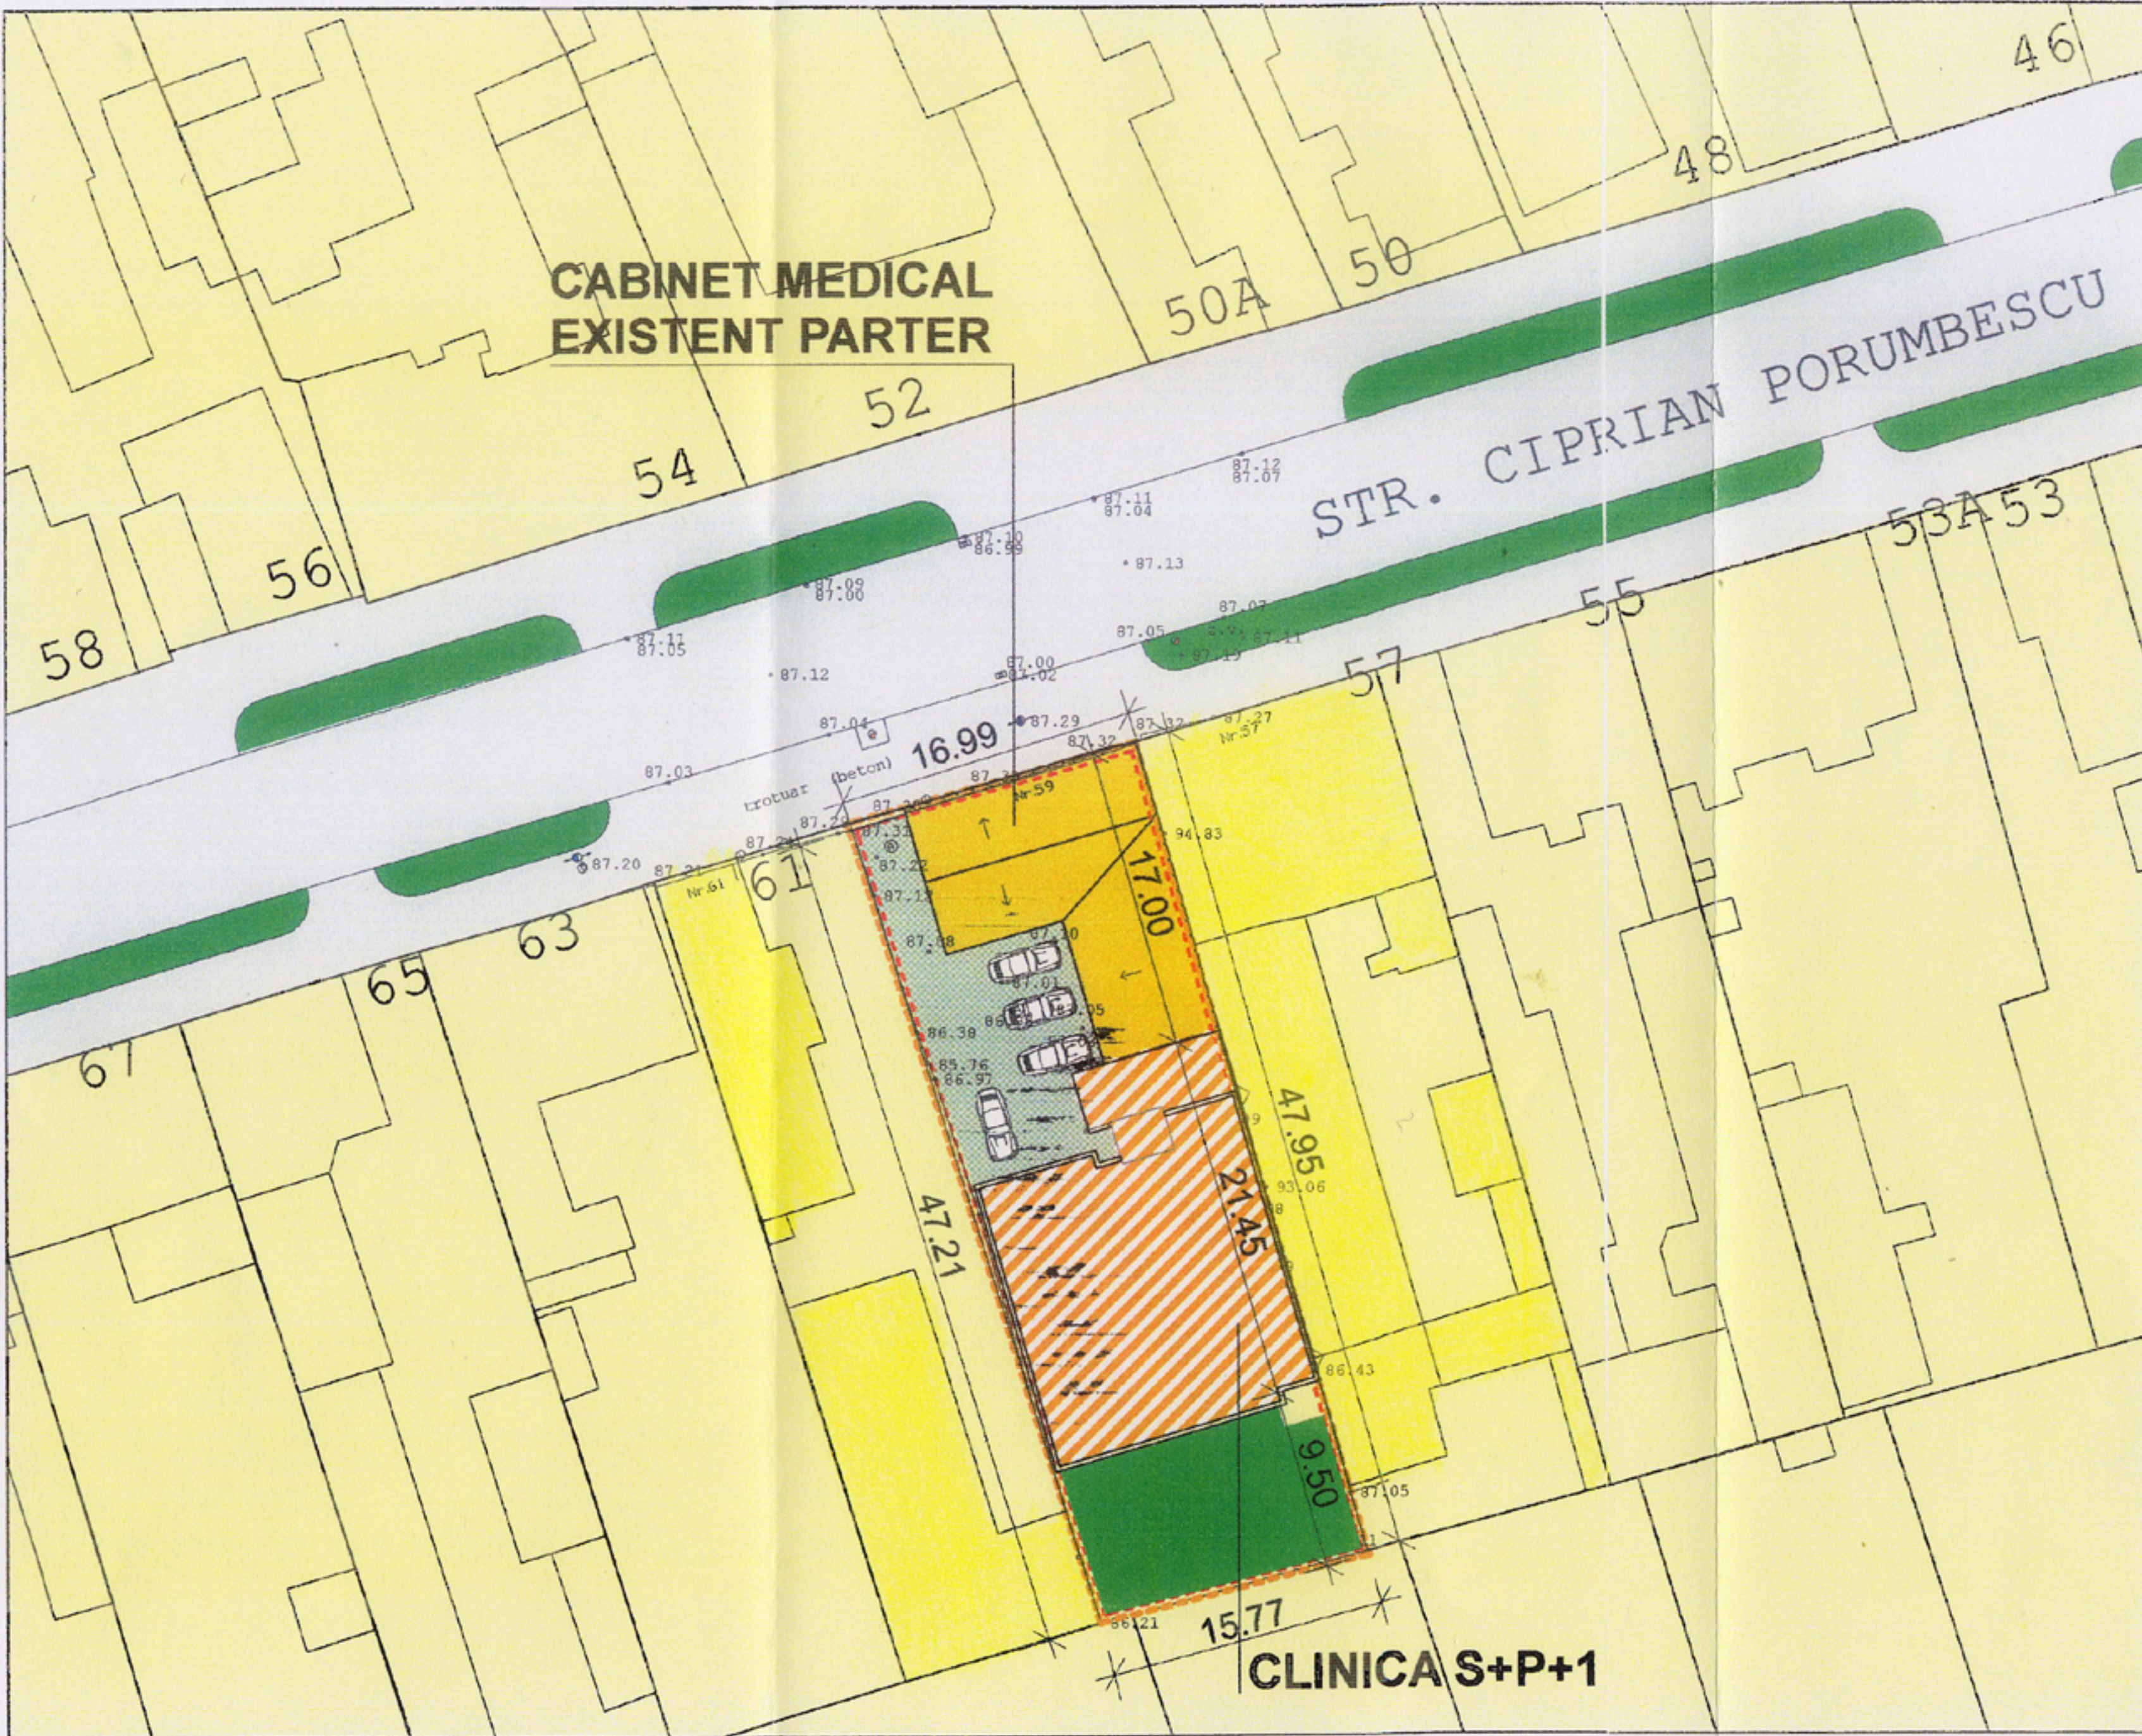


FUNCTIUNEA	EXISTENT	PROPUS
SUPRAFATA TOTALA A ZONEI STUDIASTE	767	767
SUPRAFATA CONSTRUITA	180	440
PLATFORMA SEMICAROSABILA (DALE INIERBATE)	-	177
SPATII VERZI	450	150



ART*HIT
 J35/2234/91

SEF PROIECT: arh. LUMINITA DONICI
 PROIECTAT: arh. CRISTINA BOGDAN
 DESENAT: stud. arh. T.STRUMBERGER

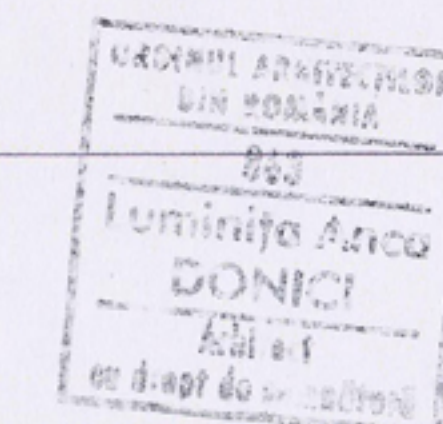

SCARA: 1:500
 DATA: 02.2006

PROIECT: REABILITARE CABINET MEDICAL SI EXTINDERE S+P+1
 LOC CONSTR: TIMISOARA, Str.Ciprian Porumbescu nr.59
 BENEFICIAR: ASOCIATIA ONCOHELP, C.I.F. 17802939, INCHEIERE CIVILA NR. 306/27.05.05
 PLANSA: REGLEMENTARI URBANISTICE MOBILARE

NR.PROIECT: 301/2005
 FAZA: P.U.D.
 NR.PLANSA: 04-A