
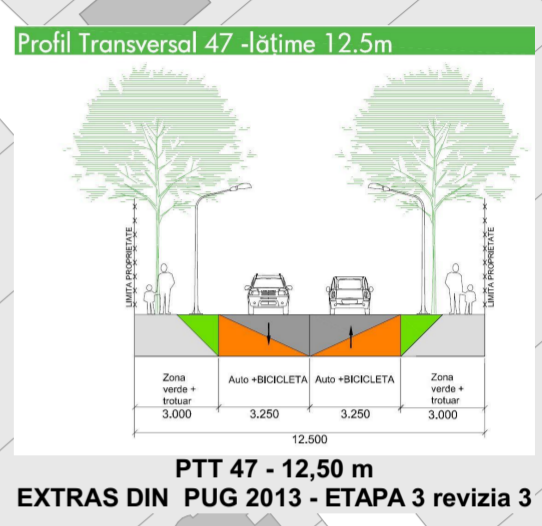
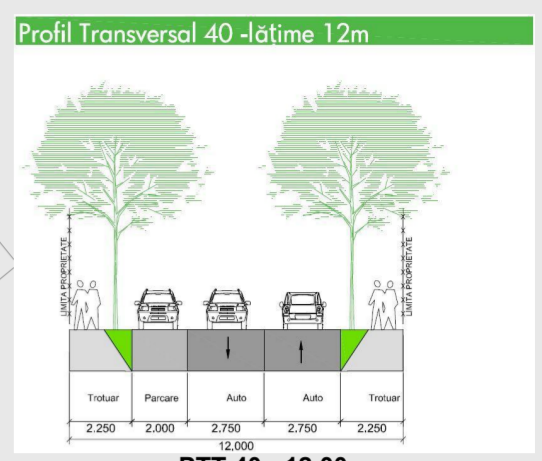



PLAN POSIBILITATI DE MOBILARE

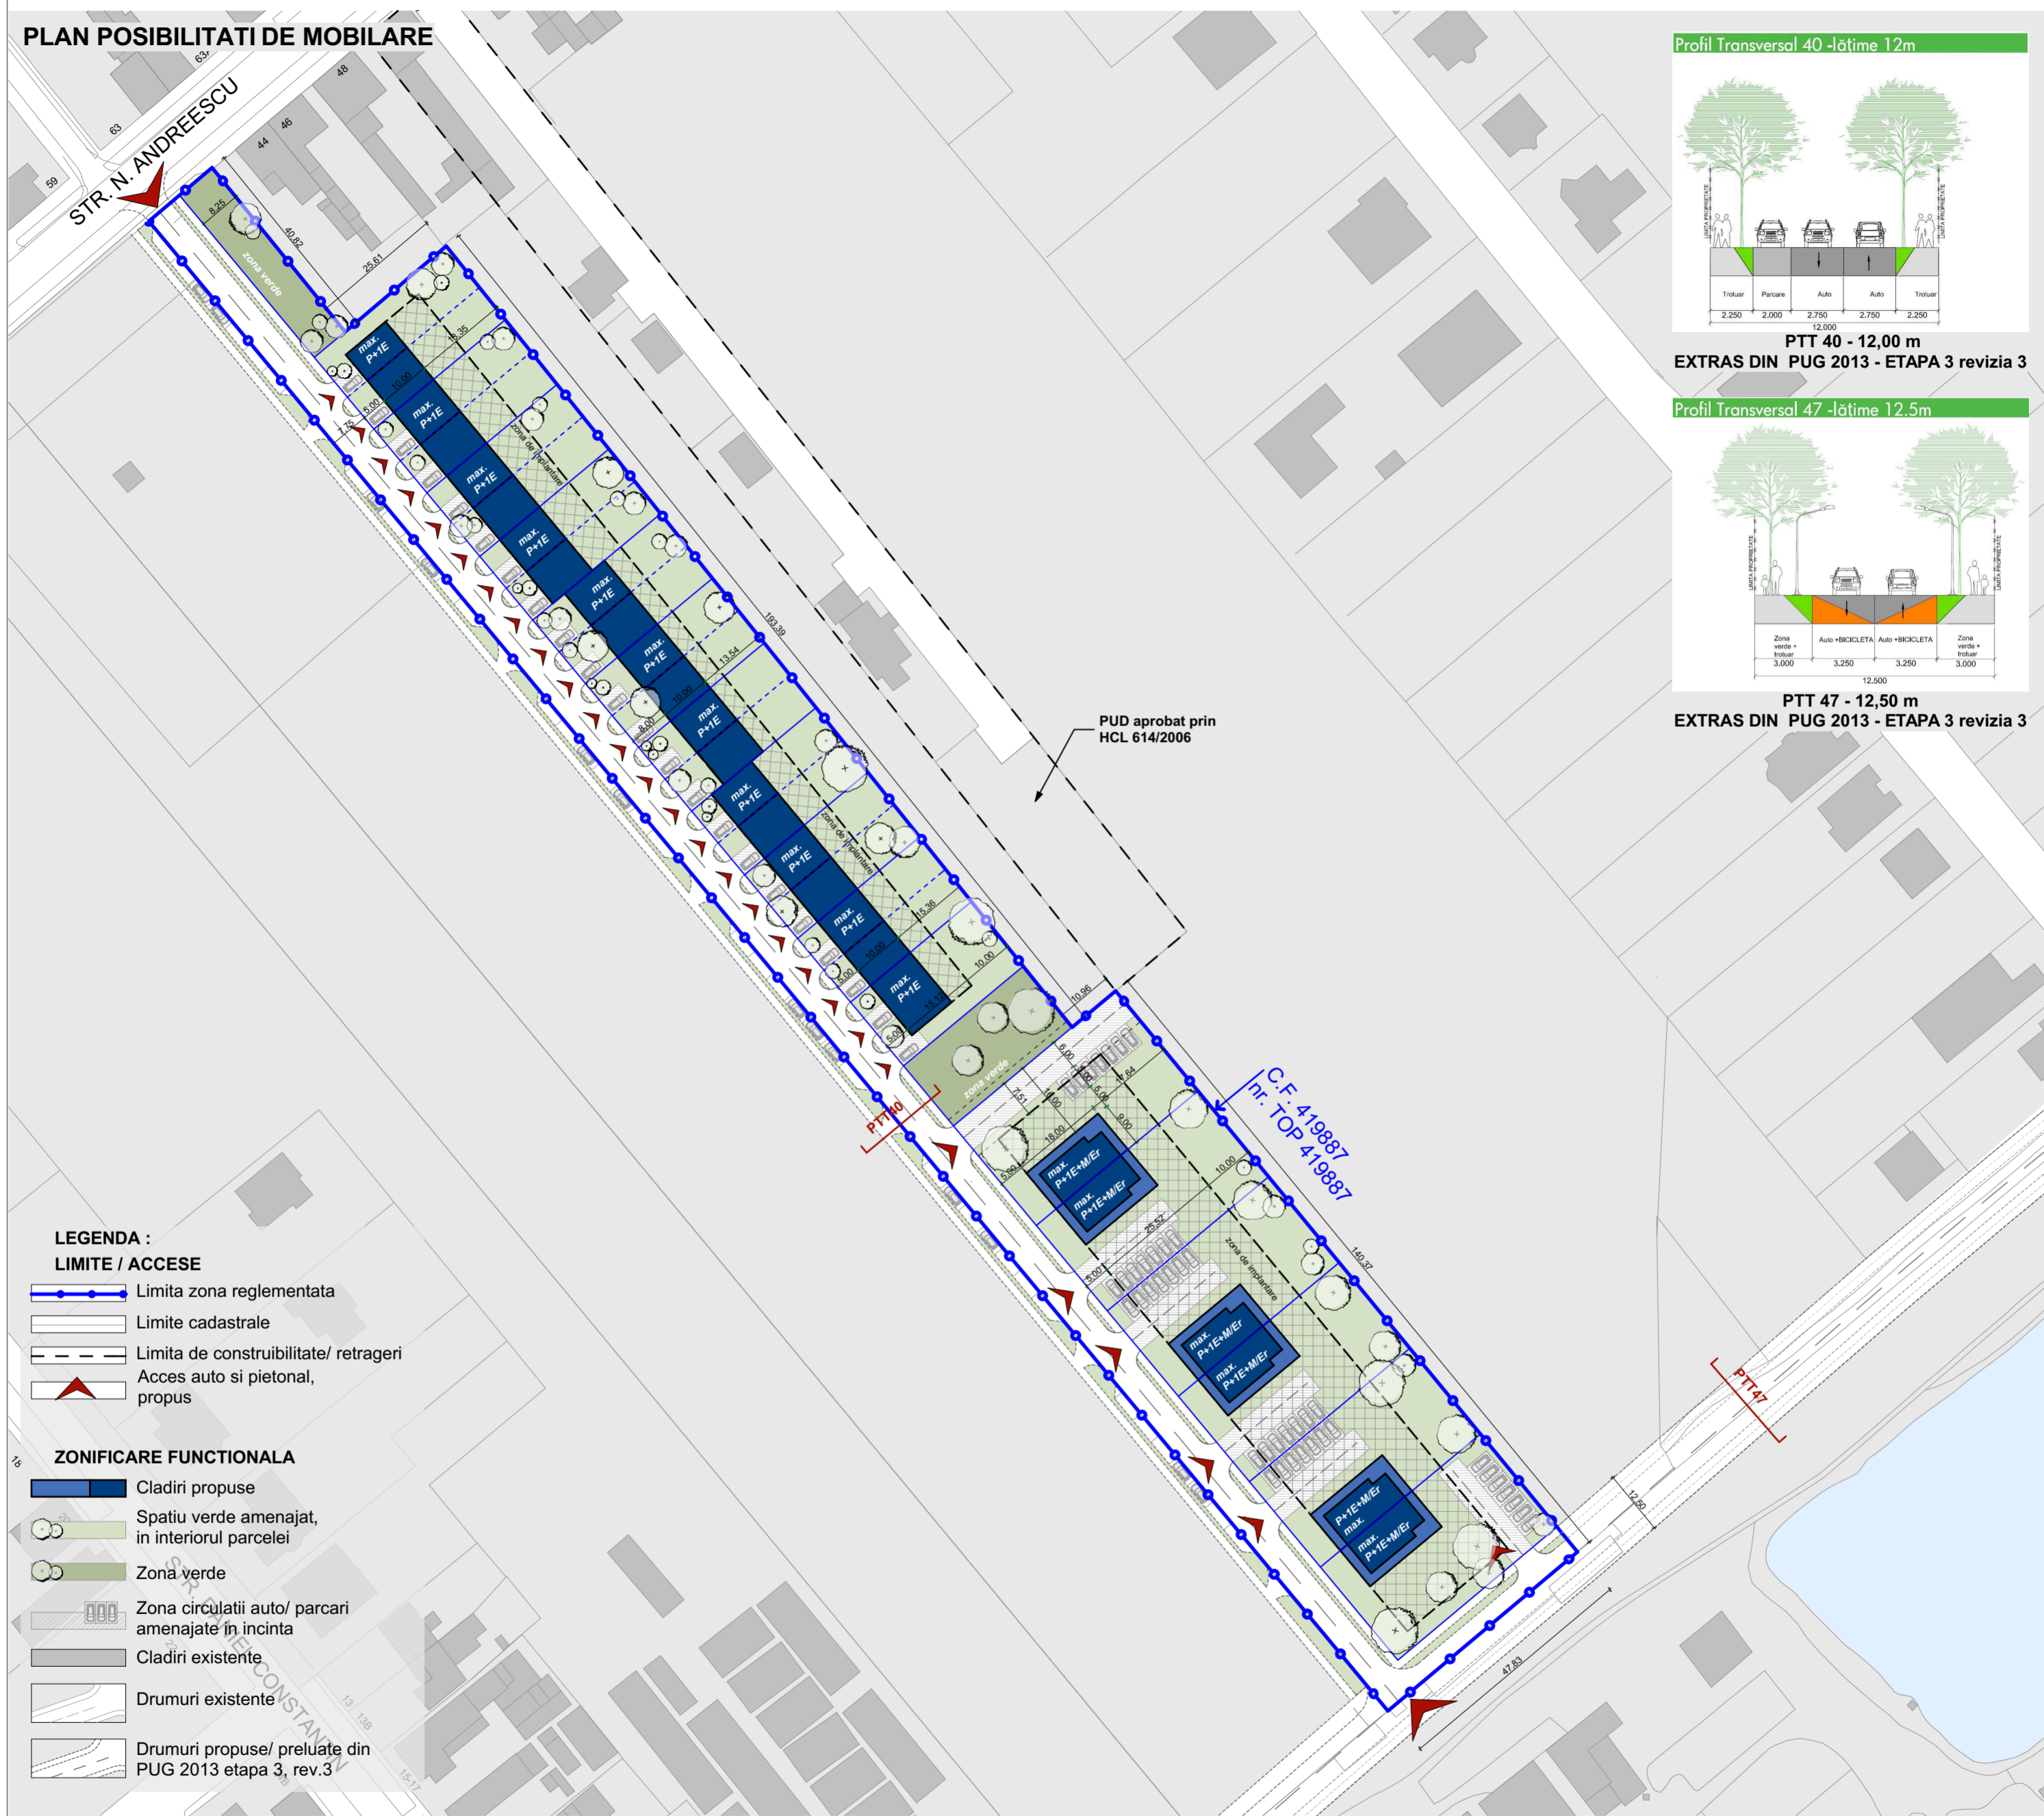

- LEGENDA :**
- LIMITE / ACESE**
- Limita zona reglementata
  - Limite cadastrale
  - Limita de constructibilitate/ retrageri
  - Acces auto si pietonal, propus
- ZONIFICARE FUNCTIONALA**
- Cladiri propuse
  - Spatiu verde amenajat, in interiorul parcelei
  - Zona verde
  - Zona circulatii auto/ parcarilor amenajate in incinta
  - Cladiri existente
  - Drumuri existente
  - Drumuri propuse/ preluate din PUG 2013 etapa 3, rev.3

**PUZ - LOCUINTE COLECTIVE MICI, in regim de inaltime P+1E+M/Ep**

Timisoara, str Nicolae Andreescu, nr. 42  
CF nr. 419887 - nr.cad 419887  
Suprafata teren conf. CF= 5000 mp

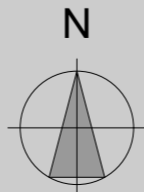

<p>Timisoara, strada Memorandului nr.93, tel/fax 0256/294218, j35/234/99, e-mail office@studioarca.ro</p>			beneficiar: s.c. TIMIOR COLLANT s.r.l. den. lucrare: P.U.Z.-Locuinte colective mici in regim de inaltime P+1E+M/Ep adresa: str. Nicolae Andreescu, nr. 42, Timisoara	pr. nr. 390/2014
SEF PROIECT PROIECTAT DESENAT VERIFICAT	arh. Radu GOLUMBA arh. Radu GOLUMBA arh. Silvia CRISAN arh. Claudiu OPRITA	scara: 1:1000 dec. 2016	plansa: POSIBILITATI DE MOBILARE VARIANTA 1	faza PUZ plansa nr. 04.1 format 420x420