




03A	PLAN DE SITUATIE - MOBILARE URBANA	02.2007	Desenat	Ath. Florea Doru
	PROIECTAT		Proiectat	Ath. Florea Doru
P.U.D.	CONSTRUCTIE MOBIL CU FUNCTIUNE MIXTA LOCUINTE D+P+5+Et si servicii la parter	1:500	Set proiect	Ath. Florea Doru
			Numa	Semnatura
003/2007A	BIROU INDIVIDUAL DE ARHITECTURA Architectmo Arhitect Doru Florea 0740 014 353 ROMANIA - IRIHOVA, LANELE 27, sc. 5A, et. 1 - W/loc 026.28418		Suprafata teren cont. CF - 912 mp DEMISOL - garaj, adpost aparare civila, spatiu tehnic PARTER - spatiu comercial, casa scarii, spatiu tehnic ETAJ 1, 2, 3, 4, 5 - (4 apartamente nivel) - 20 apartamente ETAJ retras - (2 apartamente nivel) - 2 apartamente	

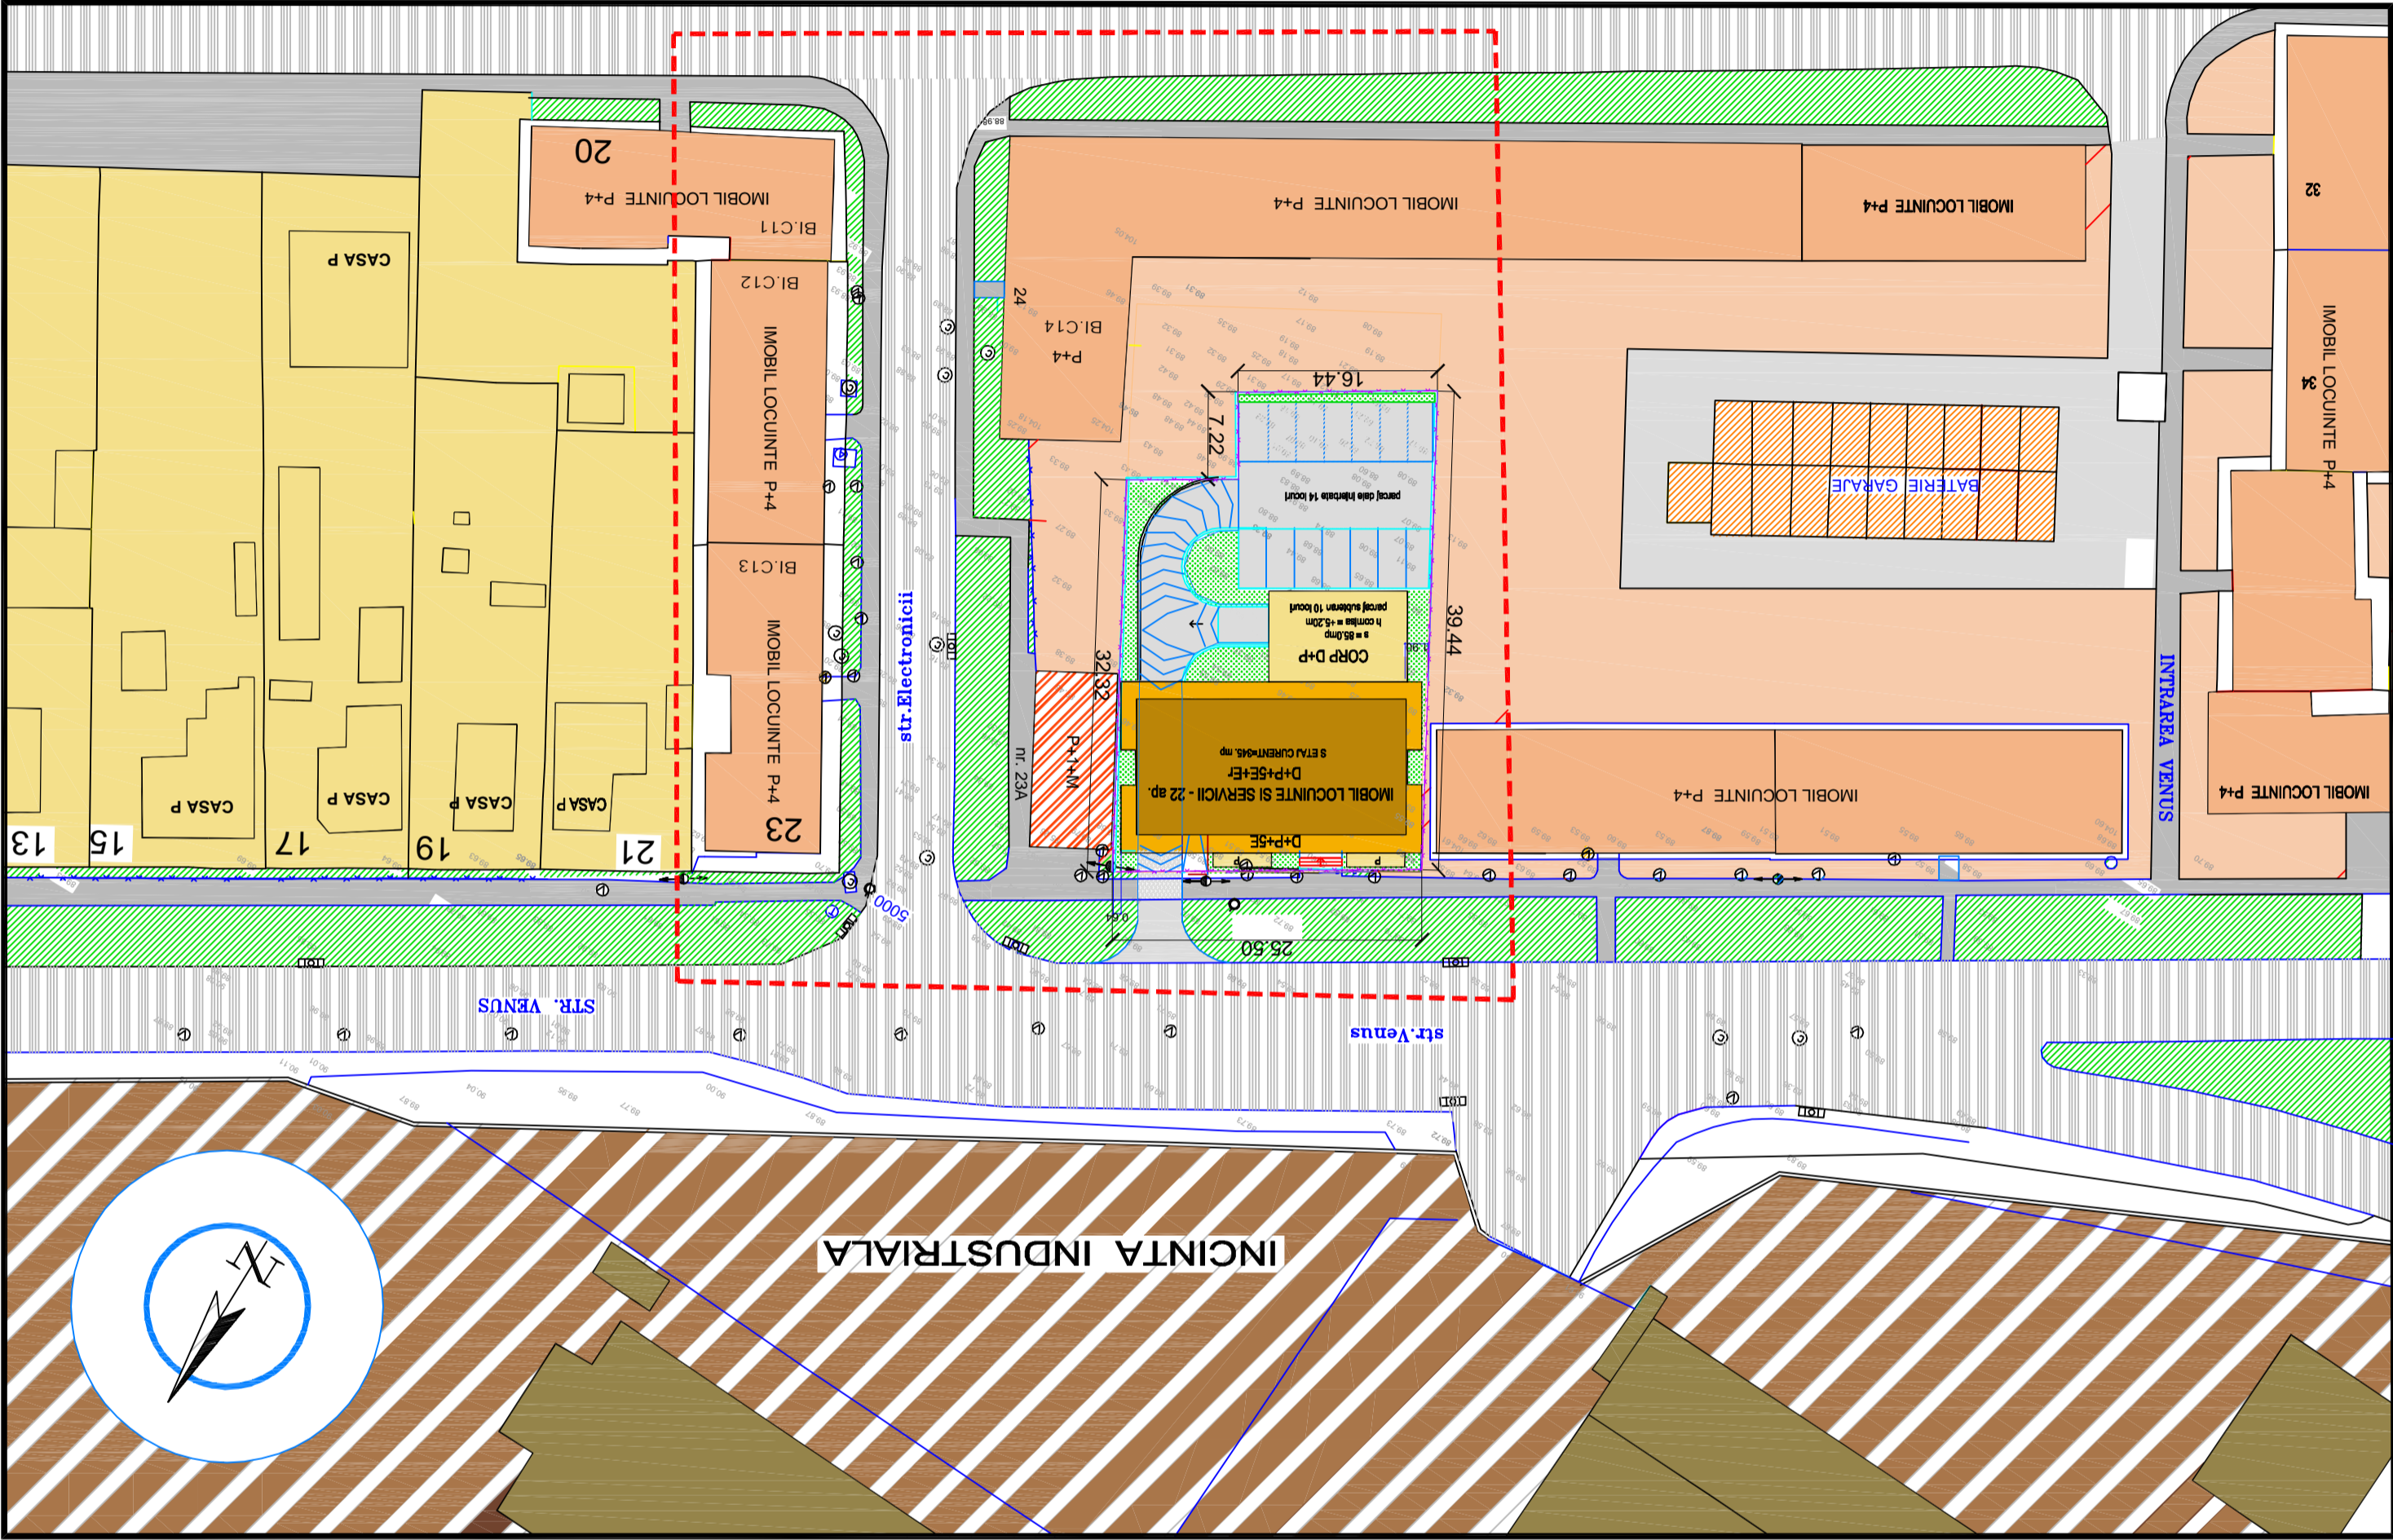


PUD Str. VENUS nr. 23
CONSTRUCTIE MOBIL CU FUNCTIUNE MIXTA LOCUINTE SI SERVICII

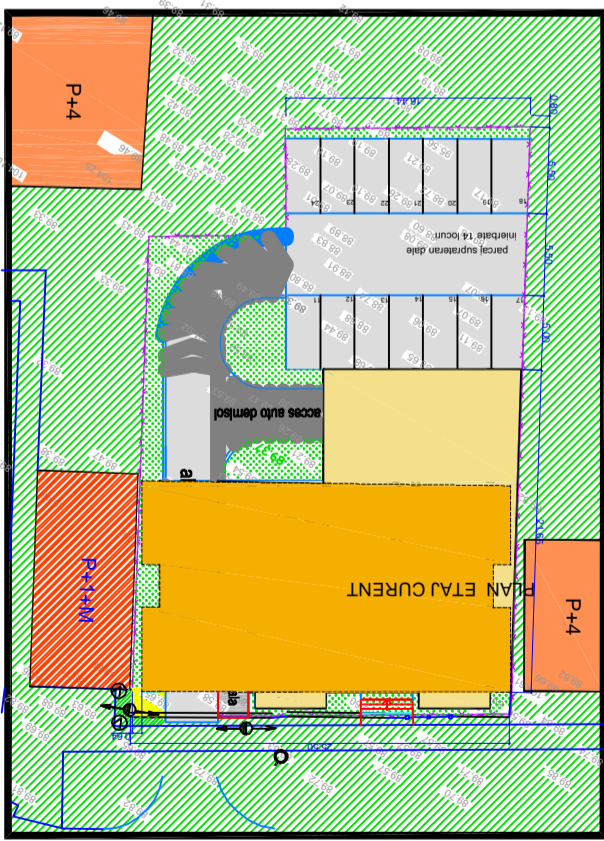

PLAN ETAJ CURENT 1:500

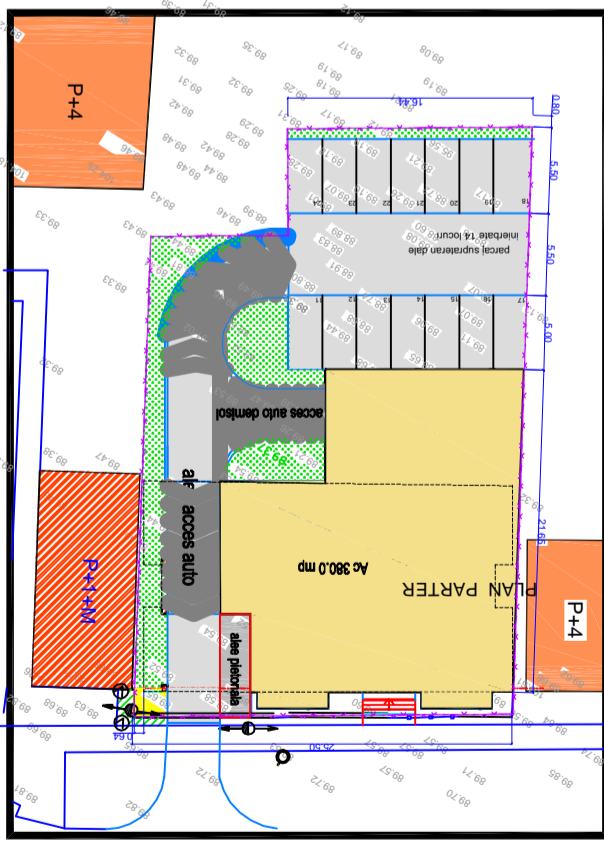

PLAN PARTER 1:500

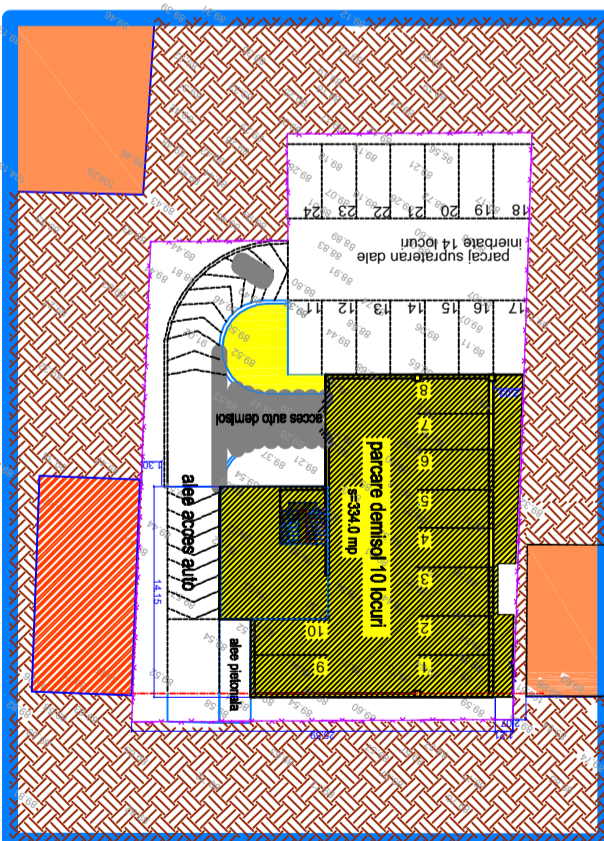

PLAN DEMISOL 1:500

PLAN DE SITUATIE 1:500