


Signature

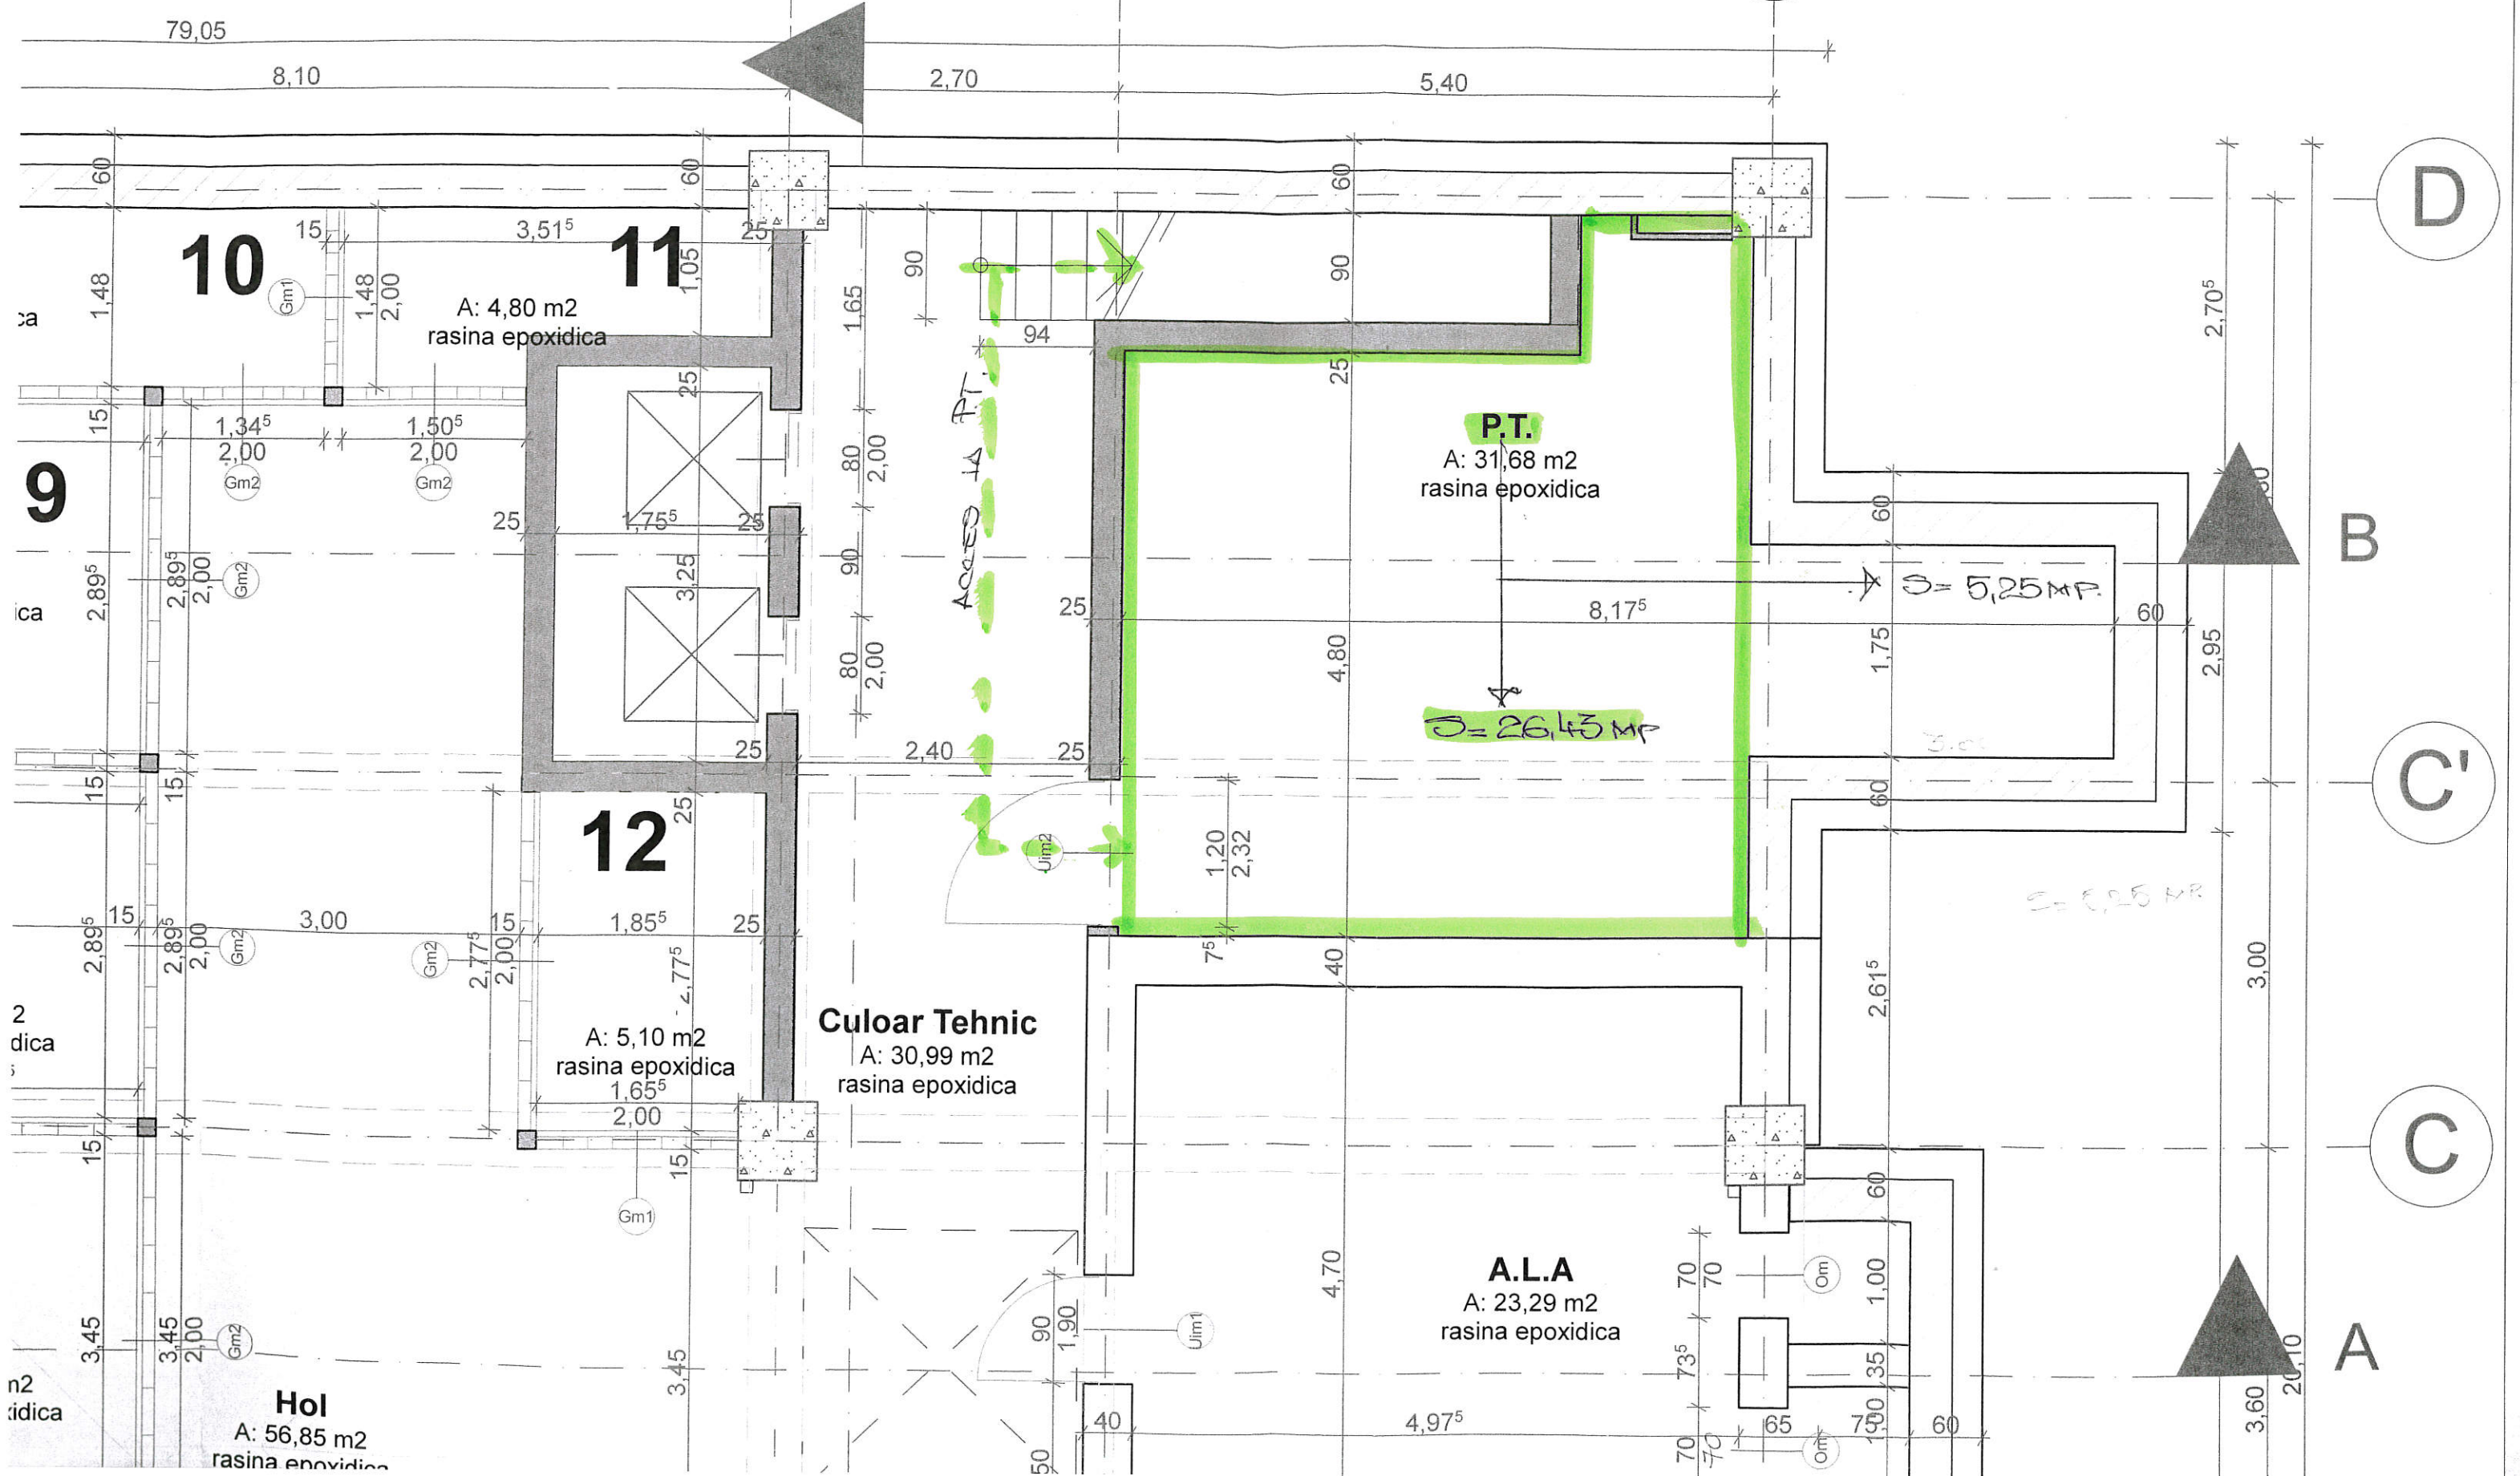

79,05

8,10

2,70

5,40

2

2'

1

10

11

A: 4,80 m²
rasina epoxidica

9

P.T.

A: 31,68 m²
rasina epoxidica

Acces la P.T.

$\phi = 5,25$ MP

$\phi = 26,45$ MP

12

A: 5,10 m²
rasina epoxidica

Culoar Tehnic
A: 30,99 m²
rasina epoxidica

D

B

C'

C

A

Hol
A: 56,85 m²
rasina epoxidica

A.L.A.
A: 23,29 m²
rasina epoxidica