


Profil Longitudinal : Km 4+200.00 - 4+900.00

Cote de Nivel	Distante Parziale	Distante Cumulate
83.24	5.00	4200.00
82.95	5.00	4205.00
83.47	5.00	4210.00
83.42	5.00	4215.00
83.30	5.00	4220.00
83.12	5.00	4225.00
83.23	5.00	4230.00
83.92	5.00	4235.00
82.63	5.00	4240.00
83.39	5.00	4245.00
83.49	5.00	4250.00
83.48	5.00	4255.00
83.61	5.00	4260.00
83.73	5.00	4265.00
83.56	5.00	4270.00
83.54	5.00	4275.00
83.79	5.00	4280.00
83.76	5.00	4285.00
83.64	5.00	4290.00
83.61	5.00	4295.00
83.60	5.00	4300.00
82.83	5.00	4305.00
83.15	5.00	4310.00
83.63	5.00	4315.00
83.29	5.00	4320.00
83.79	5.00	4325.00
83.46	5.00	4330.00
83.55	5.00	4335.00
83.84	5.00	4340.00
83.46	5.00	4345.00
83.07	5.00	4350.00
83.48	5.00	4355.00
83.32	5.00	4360.00
83.95	5.00	4365.00
83.84	5.00	4370.00
83.63	5.00	4375.00
83.25	5.00	4380.00
83.23	5.00	4385.00
83.41	5.00	4390.00
83.61	5.00	4395.00
83.19	5.00	4400.00
83.31	5.00	4405.00
83.48	5.00	4410.00
83.32	5.00	4415.00
83.20	5.00	4420.00
83.05	5.00	4425.00
83.52	5.00	4430.00
83.18	5.00	4435.00
83.72	5.00	4440.00
82.66	5.00	4445.00
83.12	5.00	4450.00
83.37	5.00	4455.00
83.83	5.00	4460.00
82.63	5.00	4465.00
82.54	5.00	4470.00
82.46	5.00	4475.00
82.47	5.00	4480.00
82.57	5.00	4485.00
83.31	5.00	4490.00
82.94	5.00	4495.00
83.23	5.00	4500.00
83.30	5.00	4505.00
83.17	5.00	4510.00
83.32	5.00	4515.00
83.06	5.00	4520.00
83.27	5.00	4525.00
83.56	5.00	4530.00
83.61	5.00	4535.00
83.93	5.00	4540.00
83.59	5.00	4545.00
83.31	5.00	4550.00
83.19	5.00	4555.00
83.04	5.00	4560.00
82.97	5.00	4565.00
82.95	5.00	4570.00
82.65	5.00	4575.00
82.59	5.00	4580.00
83.72	5.00	4585.00
83.05	5.00	4590.00
82.95	5.00	4595.00
83.47	5.00	4600.00
83.22	5.00	4605.00
83.87	5.00	4610.00
83.76	5.00	4615.00
83.59	5.00	4620.00
83.15	5.00	4625.00
83.14	5.00	4630.00
83.00	5.00	4635.00
82.62	5.00	4640.00
82.56	5.00	4645.00
82.42	5.00	4650.00
83.94	5.00	4655.00
82.78	5.00	4660.00
83.34	5.00	4665.00
83.22	5.00	4670.00
83.44	5.00	4675.00
83.31	5.00	4680.00
83.31	5.00	4685.00
83.11	5.00	4690.00
82.98	5.00	4695.00
82.63	5.00	4700.00
83.28	5.00	4705.00
83.12	5.00	4710.00
83.00	5.00	4715.00
82.77	5.00	4720.00
82.95	5.00	4725.00
82.47	5.00	4730.00
83.33	5.00	4735.00
82.23	5.00	4740.00
82.24	5.00	4745.00
82.10	5.00	4750.00
82.26	5.00	4755.00
82.10	5.00	4760.00
82.10	5.00	4765.00
82.23	5.00	4770.00
82.30	5.00	4775.00
83.42	5.00	4780.00
83.73	5.00	4785.00
82.83	5.00	4790.00
82.67	5.00	4795.00
82.52	5.00	4800.00
83.37	5.00	4805.00
82.19	5.00	4810.00
82.25	5.00	4815.00
82.22	5.00	4820.00
82.22	5.00	4825.00
82.40	5.00	4830.00
83.52	5.00	4835.00
82.81	5.00	4840.00
82.21	5.00	4845.00
82.38	5.00	4850.00
83.47	5.00	4855.00
82.38	5.00	4860.00
82.37	5.00	4865.00
82.19	5.00	4870.00
82.22	5.00	4875.00
82.22	5.00	4880.00
82.40	5.00	4885.00
83.52	5.00	4890.00
82.81	5.00	4895.00
82.17	5.00	4900.00
82.23	5.00	4905.00
82.07	5.00	4910.00



TITLU PLANSA		PLAN GENERAL DE SITUATIE		EXECUTANT	
SCARA: 1:500		DATA: 19.08.2016		S.C. TOPOMINIERA S.R.L.	
MASURAT		PLANSA 7		BENEFICIAR	
DESENAT		VERIFICAT		S.C. TRANSPROIECT 2001	
Sistem de proiectie: Stereografic 1970		Cota de referinta pentru nivelment: Marea Neagra 1975		FILIALA CONSTANTA S.R.L.	
Cota de referinta pentru nivelment: Marea Neagra 1975		PROIECT		Ridicari Topo-Hidrografice pe	
				Canalul Bega-Timoara	

