


Profil Longitudinal : Km 3+500.00 - 4+200.00

Cote de Nivel	[Elevation values from 82.41 to 83.24]	
Distante Partiale	[Partial distance values, mostly 5.00]	
Distante Cumulate	[Cumulative distance values from 3500.00 to 4950.00]	



TITLU PLANSA		PLAN GENERAL DE SITUATIE		EXECUTANT
SCARA: 1:500		DATA: 19.08.2016	PLANSA 6	S.C. TOPOMINIERA S.R.L.
MASURAT		ing. Dragos Georgan teh. Galben Sorin teh. Breva Madalin teh. Jullia Alexandru		BENEFICIAR S.C. TRANSPROIECT 2001 FILIALA CONSTANTA S.R.L.
DESENAT		ing. Ionescu Gabriel Mihai		PROIECT
VERIFICAT		S.C. TOPOMINIERA S.R.L.		Ridicari Topo-Hidrografice pe Canalul Bega-Timisoara
Sistem de proiectie: Stereografic 1970 Cota de referinta pentru nivelment: Marea Neagra 1975				

