



Profil Longitudinal : Km 0+700.00 - 1+400.00

| Cote de Nivel | Distanțe Parțiale | Distanțe Cumulate |
|---------------|-------------------|-------------------|
| 82.13 | 5.00 | 700.00 |
| 82.39 | 5.00 | 705.00 |
| 82.29 | 5.00 | 710.00 |
| 82.47 | 5.00 | 715.00 |
| 82.64 | 5.00 | 720.00 |
| 82.88 | 5.00 | 725.00 |
| 82.75 | 5.00 | 730.00 |
| 83.04 | 5.00 | 735.00 |
| 82.77 | 5.00 | 740.00 |
| 82.53 | 5.00 | 745.00 |
| 82.82 | 5.00 | 750.00 |
| 82.99 | 5.00 | 755.00 |
| 82.95 | 5.00 | 760.00 |
| 82.94 | 5.00 | 765.00 |
| 82.62 | 5.00 | 770.00 |
| 83.02 | 5.00 | 775.00 |
| 83.16 | 5.00 | 780.00 |
| 82.70 | 5.00 | 785.00 |
| 82.71 | 5.00 | 790.00 |
| 82.31 | 5.00 | 795.00 |
| 82.74 | 5.00 | 800.00 |
| 82.67 | 5.00 | 805.00 |
| 82.41 | 5.00 | 810.00 |
| 82.49 | 5.00 | 815.00 |
| 82.50 | 5.00 | 820.00 |
| 82.43 | 5.00 | 825.00 |
| 82.61 | 5.00 | 830.00 |
| 82.72 | 5.00 | 835.00 |
| 82.93 | 5.00 | 840.00 |
| 82.19 | 5.00 | 845.00 |
| 82.17 | 5.00 | 850.00 |
| 82.28 | 5.00 | 855.00 |
| 82.30 | 5.00 | 860.00 |
| 82.53 | 5.00 | 865.00 |
| 82.64 | 5.00 | 870.00 |
| 82.44 | 5.00 | 875.00 |
| 82.13 | 5.00 | 880.00 |
| 82.26 | 5.00 | 885.00 |
| 82.44 | 5.00 | 890.00 |
| 82.44 | 5.00 | 895.00 |
| 82.34 | 5.00 | 900.00 |
| 82.50 | 5.00 | 905.00 |
| 82.45 | 5.00 | 910.00 |
| 82.40 | 5.00 | 915.00 |
| 82.33 | 5.00 | 920.00 |
| 82.54 | 5.00 | 925.00 |
| 82.35 | 5.00 | 930.00 |
| 82.46 | 5.00 | 935.00 |
| 82.34 | 5.00 | 940.00 |
| 82.58 | 5.00 | 945.00 |
| 82.43 | 5.00 | 950.00 |
| 82.31 | 5.00 | 955.00 |
| 82.31 | 5.00 | 960.00 |
| 82.35 | 5.00 | 965.00 |
| 82.38 | 5.00 | 970.00 |
| 82.44 | 5.00 | 975.00 |
| 82.40 | 5.00 | 980.00 |
| 82.37 | 5.00 | 985.00 |
| 82.37 | 5.00 | 990.00 |
| 82.48 | 5.00 | 995.00 |
| 82.28 | 5.00 | 1000.00 |
| 82.39 | 5.00 | 1005.00 |
| 82.49 | 5.00 | 1010.00 |
| 82.58 | 5.00 | 1015.00 |
| 82.24 | 5.00 | 1020.00 |
| 82.38 | 5.00 | 1025.00 |
| 82.51 | 5.00 | 1030.00 |
| 82.52 | 5.00 | 1035.00 |
| 82.58 | 5.00 | 1040.00 |
| 82.83 | 5.00 | 1045.00 |
| 82.78 | 5.00 | 1050.00 |
| 82.58 | 5.00 | 1055.00 |
| 82.34 | 5.00 | 1060.00 |
| 82.21 | 5.00 | 1065.00 |
| 82.34 | 5.00 | 1070.00 |
| 82.47 | 5.00 | 1075.00 |
| 82.47 | 5.00 | 1080.00 |
| 82.49 | 5.00 | 1085.00 |
| 82.48 | 5.00 | 1090.00 |
| 82.25 | 5.00 | 1095.00 |
| 82.28 | 5.00 | 1100.00 |
| 82.61 | 5.00 | 1105.00 |
| 82.54 | 5.00 | 1110.00 |
| 82.39 | 5.00 | 1115.00 |
| 82.45 | 5.00 | 1120.00 |
| 82.30 | 5.00 | 1125.00 |
| 82.65 | 5.00 | 1130.00 |
| 82.47 | 5.00 | 1135.00 |
| 82.33 | 5.00 | 1140.00 |
| 82.95 | 5.00 | 1145.00 |
| 82.08 | 5.00 | 1150.00 |
| 82.25 | 5.00 | 1155.00 |
| 82.39 | 5.00 | 1160.00 |
| 82.14 | 5.00 | 1165.00 |
| 82.20 | 5.00 | 1170.00 |
| 82.28 | 5.00 | 1175.00 |
| 82.92 | 5.00 | 1180.00 |
| 82.61 | 5.00 | 1185.00 |
| 82.62 | 5.00 | 1190.00 |
| 82.79 | 5.00 | 1195.00 |
| 82.45 | 5.00 | 1200.00 |
| 82.55 | 5.00 | 1205.00 |
| 82.51 | 5.00 | 1210.00 |
| 81.82 | 5.00 | 1215.00 |
| 82.59 | 5.00 | 1220.00 |
| 82.47 | 5.00 | 1225.00 |
| 82.55 | 5.00 | 1230.00 |
| 82.75 | 5.00 | 1235.00 |
| 82.62 | 5.00 | 1240.00 |
| 82.59 | 5.00 | 1245.00 |
| 82.46 | 5.00 | 1250.00 |
| 82.29 | 5.00 | 1255.00 |
| 82.41 | 5.00 | 1260.00 |
| 82.51 | 5.00 | 1265.00 |
| 82.56 | 5.00 | 1270.00 |
| 82.83 | 5.00 | 1275.00 |
| 82.36 | 5.00 | 1280.00 |
| 82.64 | 5.00 | 1285.00 |
| 82.22 | 5.00 | 1290.00 |
| 82.60 | 5.00 | 1295.00 |
| 82.76 | 5.00 | 1300.00 |
| 82.63 | 5.00 | 1305.00 |
| 82.92 | 5.00 | 1310.00 |
| 82.85 | 5.00 | 1315.00 |
| 82.52 | 5.00 | 1320.00 |
| 82.37 | 5.00 | 1325.00 |
| 82.55 | 5.00 | 1330.00 |
| 82.34 | 5.00 | 1335.00 |
| 82.24 | 5.00 | 1340.00 |
| 82.34 | 5.00 | 1345.00 |
| 82.17 | 5.00 | 1350.00 |
| 82.22 | 5.00 | 1355.00 |
| 82.33 | 5.00 | 1360.00 |
| 82.24 | 5.00 | 1365.00 |
| 81.96 | 5.00 | 1370.00 |
| 82.35 | 5.00 | 1375.00 |
| 82.30 | 5.00 | 1380.00 |
| 82.31 | 5.00 | 1385.00 |
| 82.42 | 5.00 | 1390.00 |
| 82.36 | 5.00 | 1395.00 |
| 82.29 | 5.00 | 1400.00 |

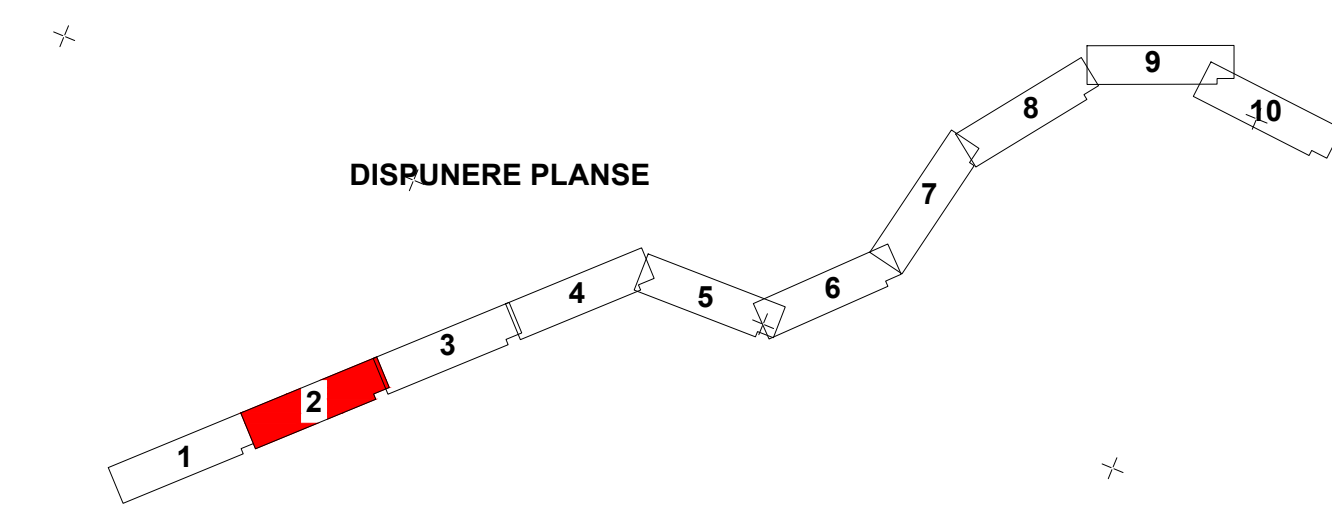

| | | | | | |
|--|--|---|--|--------------------------|--|
| TITLU PLANSA | | PLAN GENERAL DE SITUATIE | | EXECUTANT | |
| SCARA: 1:500 | | DATA: 19.08.2016 | | S.C. TOPOMINIERA S.R.L. | |
| MASURAT | | PLANSA 2 | | BENEFICIAR | |
| DESENAT | | PROIECT | | S.C. TRANSPROIECT 2001 | |
| VERIFICAT | | PROIECT | | FILIALA CONSTANTA S.R.L. | |
| Sistem de proiectie: Stereografic 1970 | | Cota de referinta pentru nivelment: Marea Neagra 1975 | | PROIECT | |
| | | Ridicari Topo-Hidrografice pe | | Canalul Bega-Timoara | |

 