


BULEVARDUL SIMION BARNUTIU

**PUD CONSTRUIRE BIROURI
IN REGIM S+P+5E+Er
Str. SIMION BARNUTIU Nr. 32 TIMISOARA
PLAN DE SITUATIA PROPUS
PROPRIETATE ASUPRA TERENURILOR**

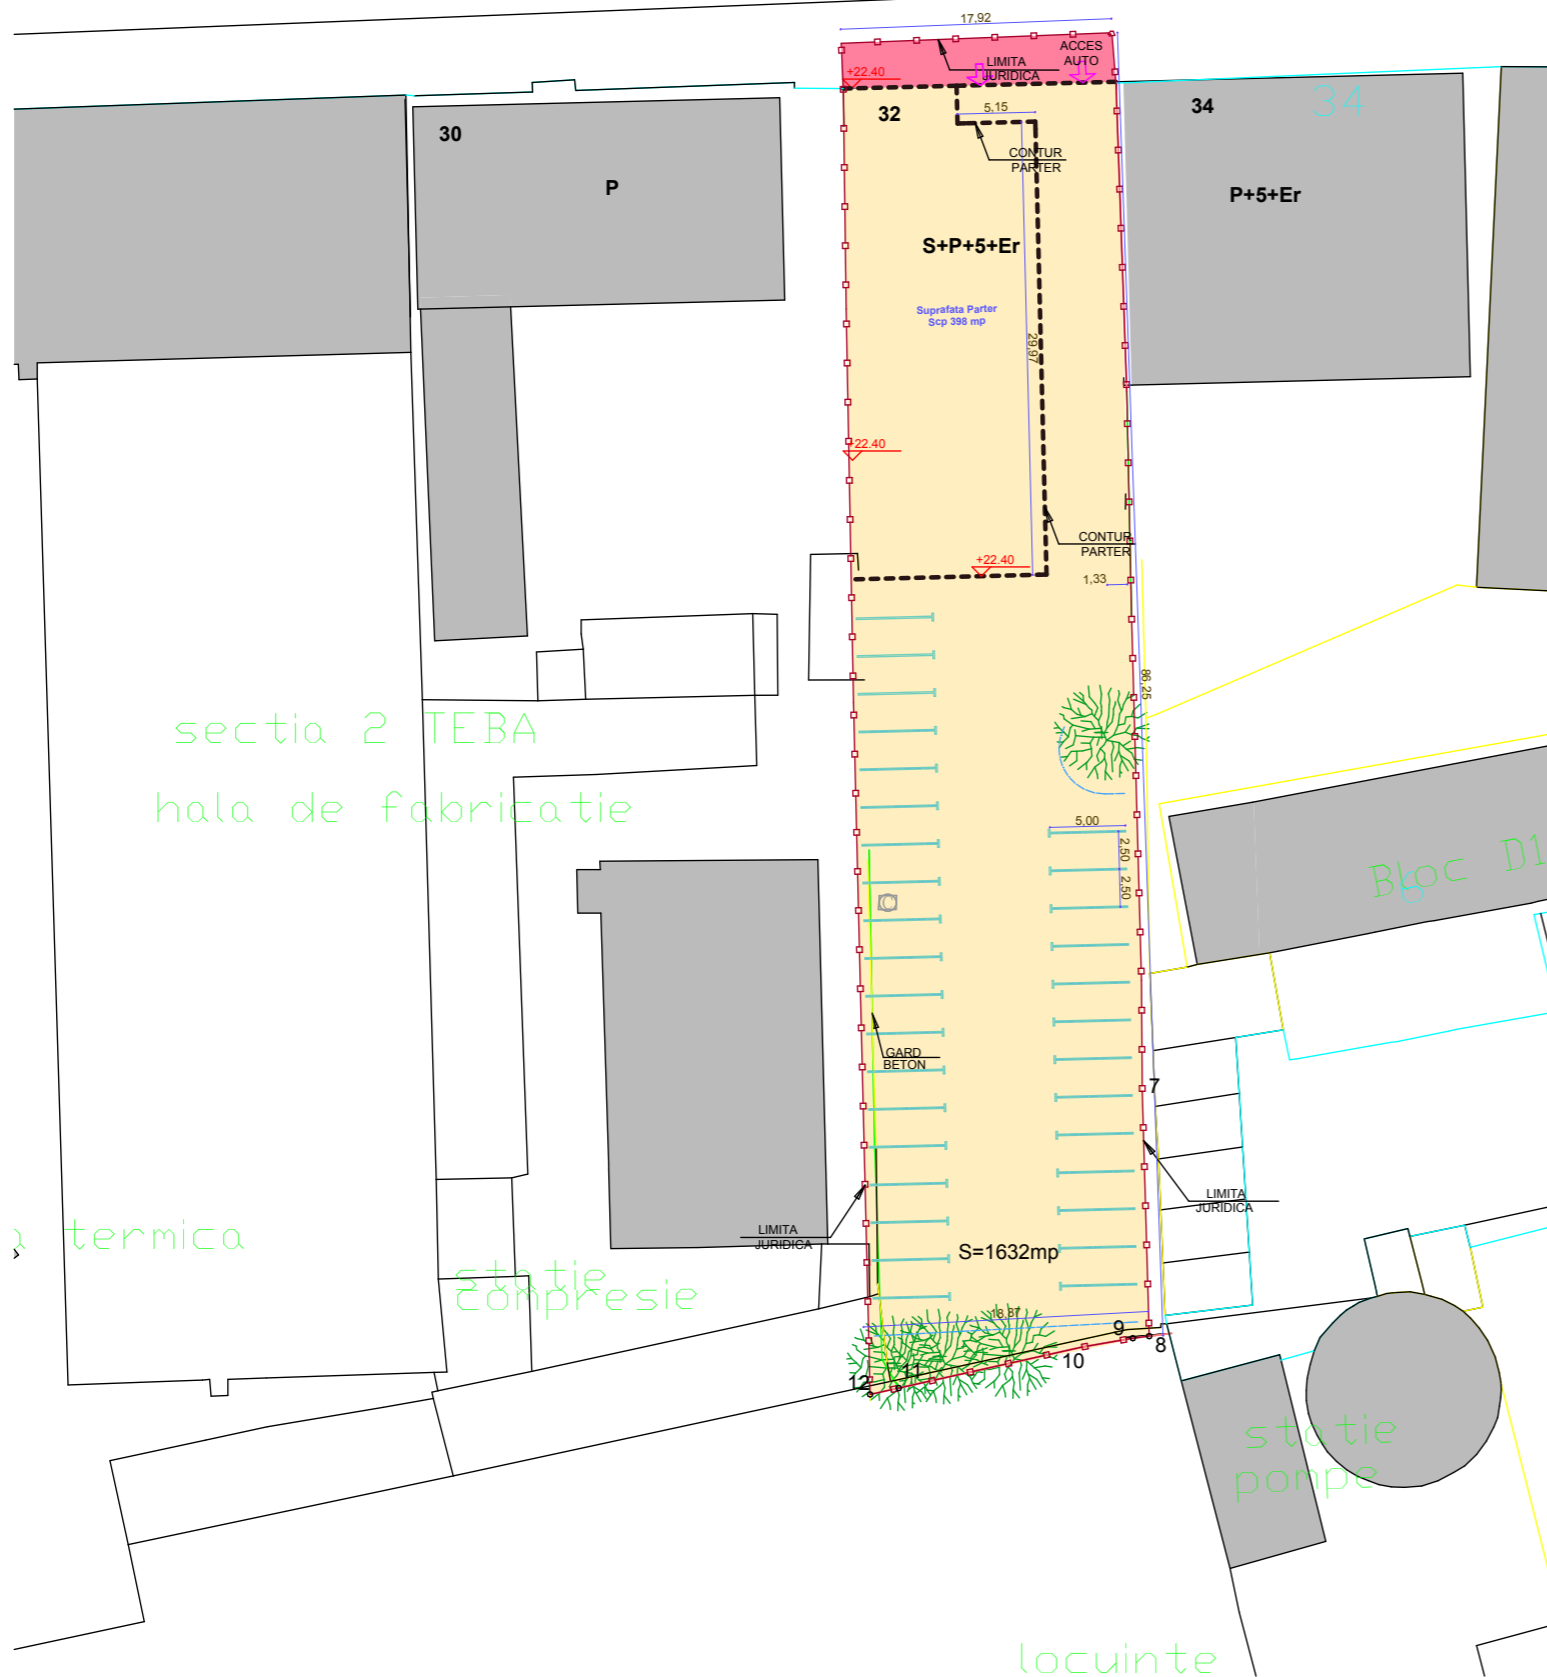

LEGENDA

- TEREN PROPRIETATE PRIVATA
CE URMEAZA A TRECE IN PROPRIETATE DE
STAT PENTRU DRUM IN CONDITIILE LEGII
- TEREN PROPRIETATE PRIVATA



VERIFICATORI/ EXPERT	NUMELE	SEMNATURA	CERINTA	REFERAT / EXPERTIZA NR. / DATA	
Mihai Anton Zegrea BIROU INDIVIDUAL DE ARHITECTURA TIMISOARA TNA nr. 381; Tel. 0722293775; amzegrea@gmail.com			Scara: 1 : 500	Beneficiar: SIMOC IOAN	Pr.Nr. 02/2009 UAT
Sef proiect:	arh.M.A. Zegrea		Data:	Den. proiect: PUD CONSTRUIRE BIROURI IN REGIM S+P+5E+Er	
Proiectat:	arh.M.A. Zegrea			Den. planşa:	PLAN DE SITUATIE PROPUS PROPRIETATE ASUPRA TERENURILOR
Desenat:	arh.M.A. Zegrea		10/2009		Pl.Nr. 05UAT