


31 33A 33 35 37 39 41

LEVARDUL SIMION BARNUTIU

**PUD CONSTRUIRE BIROURI
IN REGIM S+P+5E+Er
Str. SIMION BARNUTIU Nr. 32 TIMISOARA
PLAN DE SITUATIA PROPOS
REGLEMENTARI EDILITARE**

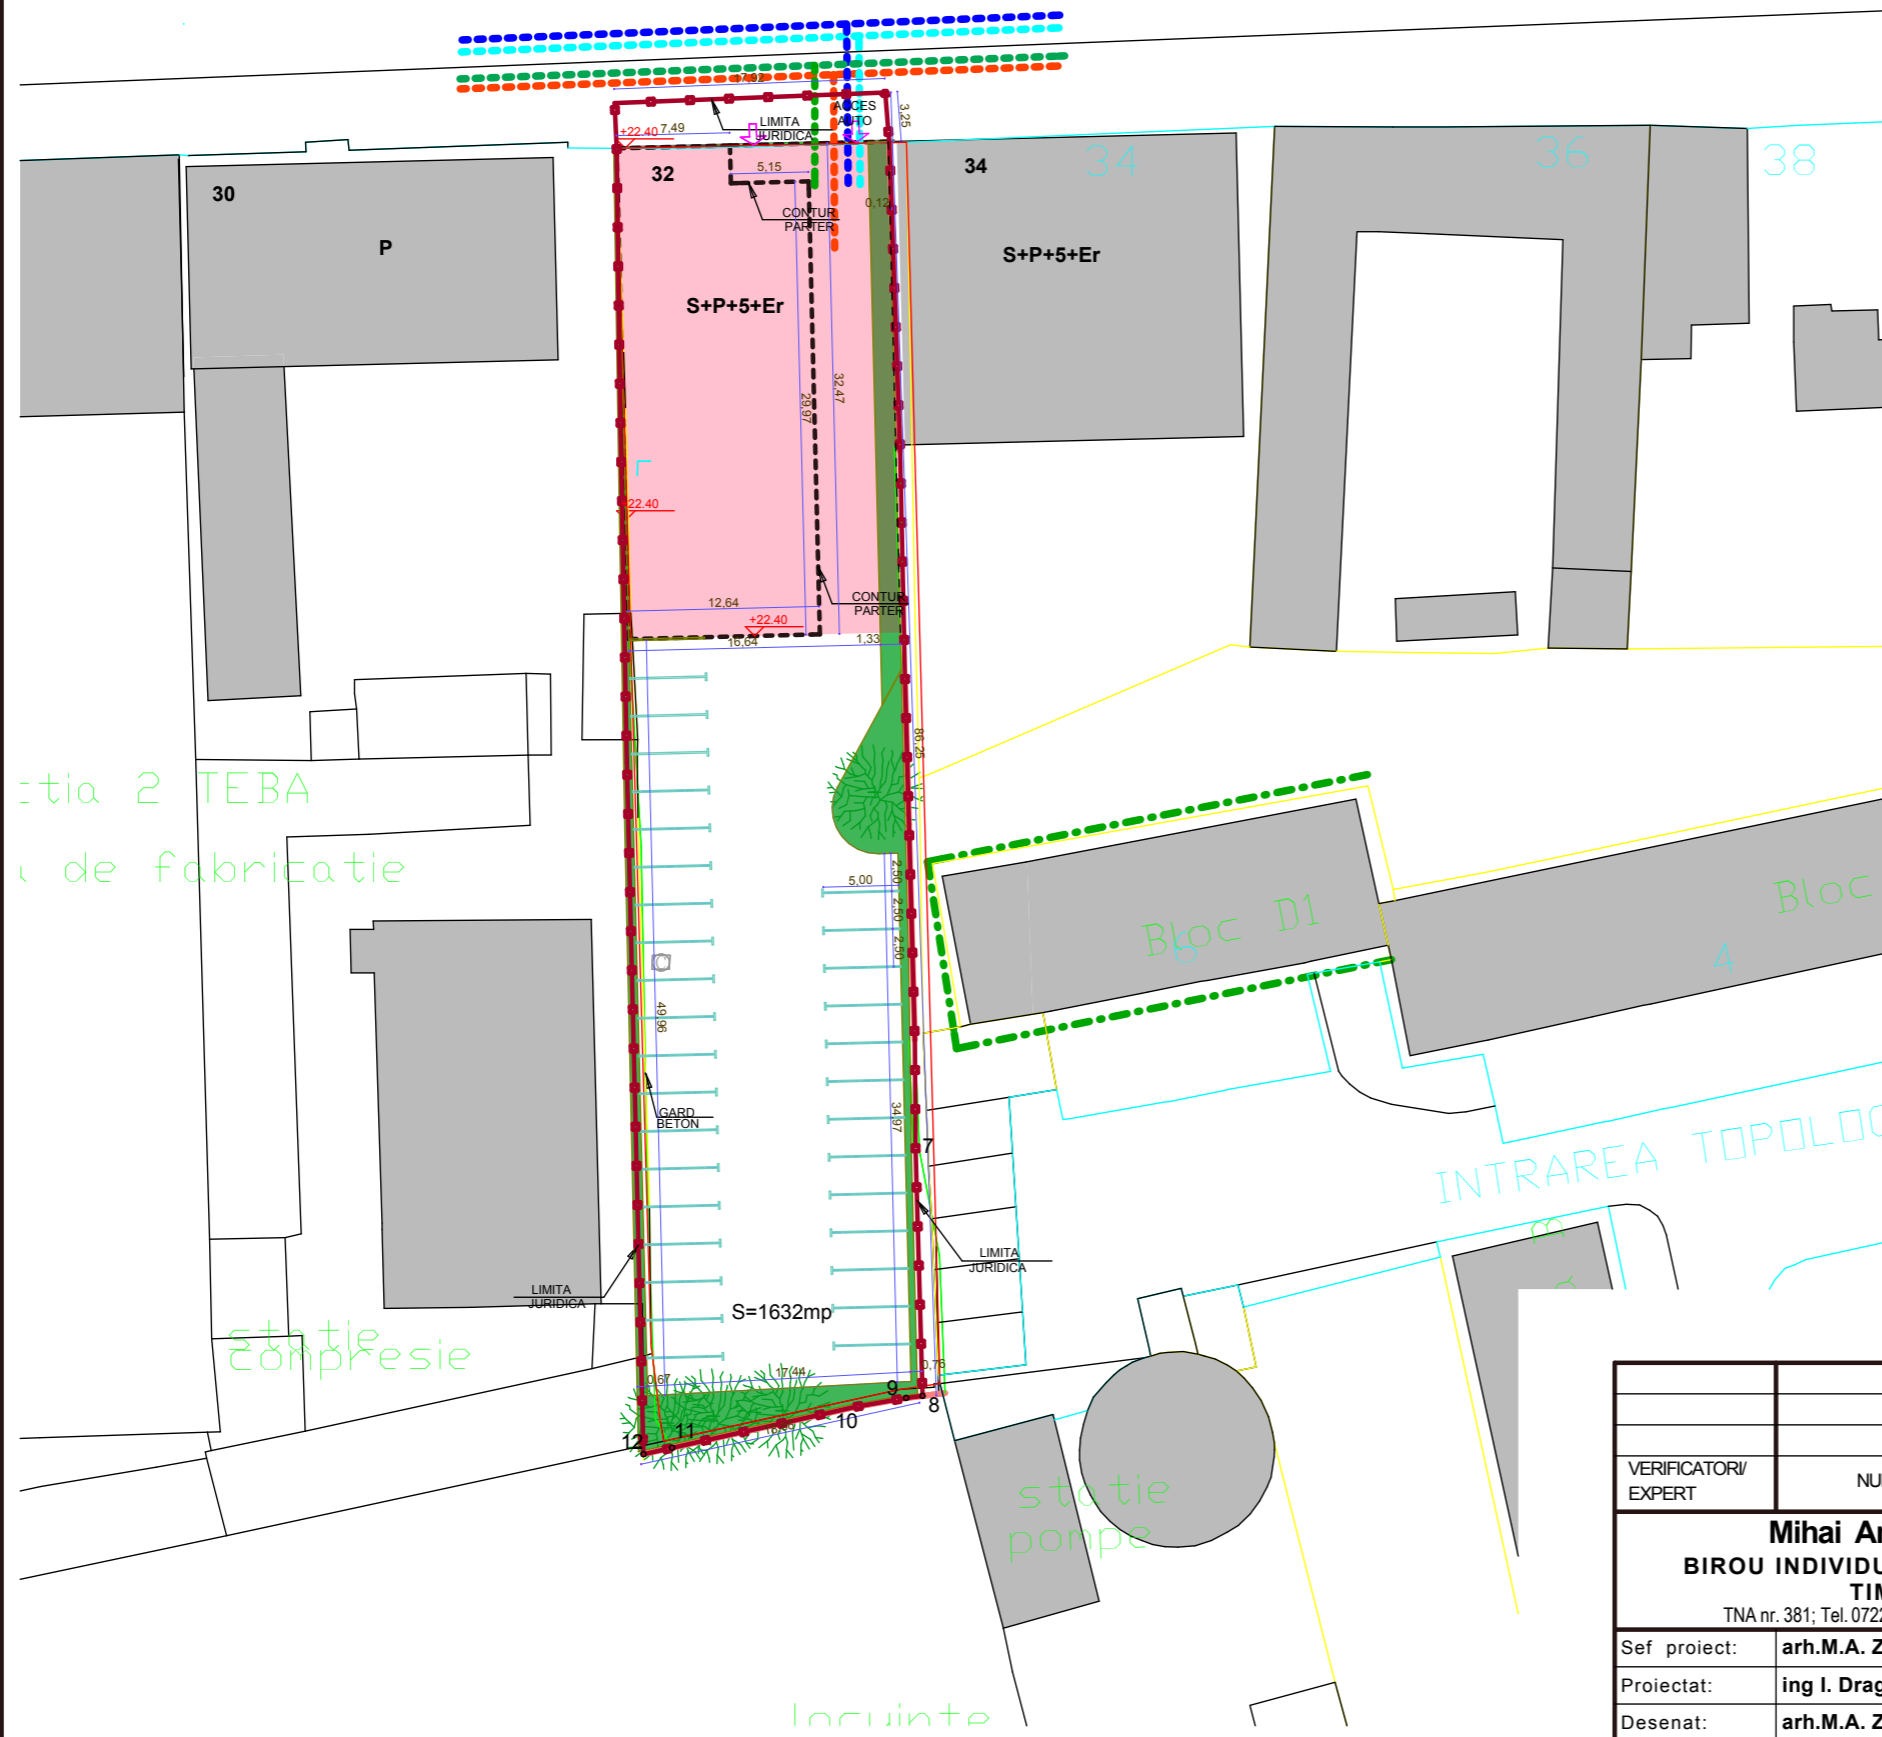

LEGENDA

- ZONA BIROURI
- ZONA ACCESE CIRCULATII
- SPATII PARCARI 34
- ZONE VERZI PE PROPRIETATE
- CONSTRUCTII EXISTENTE INVECINATE
- LIMITA DE PROPRIETATE
- RETEA DE TELEFONIE IN CANALIZARE
- RETEA CANALIZARE
- RETEA DE ALIMENTARE CU APA
- RETEA DE ALIMENTARE CU ENERGIE ELECTRICA LEA
- RETEA DE ALIMENTARE CU ENERGIE ELECTRICA LES



VERIFICATORI/ EXPERT	NUMELE	SEMNATURA	CERINTA	REFERAT / EXPERTIZA NR. / DATA	
Mihai Anton Zegrea BIROU INDIVIDUAL DE ARHITECTURA TIMISOARA TNA nr. 381; Tel. 0722293775; amzegrea@gmail.com			Scara: 1 : 500	Beneficiar: SIMOC IOAN Amplasament: Str. SIMION BARNUTIU Nr. 32 Timisoara Den. proiect:	Pr.Nr. 02/2009 UAT PUD
Sef proiect:	arh.M.A. Zegrea		Data:	PUD CONSTRUIRE BIROURI IN REGIM S+P+5E+Er	
Proiectat:	ing I. Draghici		10/2009	Den. plansa: PLAN DE SITUATIE PROPOS	
Desenat:	arh.M.A. Zegrea			REGLEMENTARI EDILITARE	
				PI.Nr. 04UAT	