



RELEVEE CASA
(dupa de apartamentare)
scara 1:100

RELEVEE PARTER

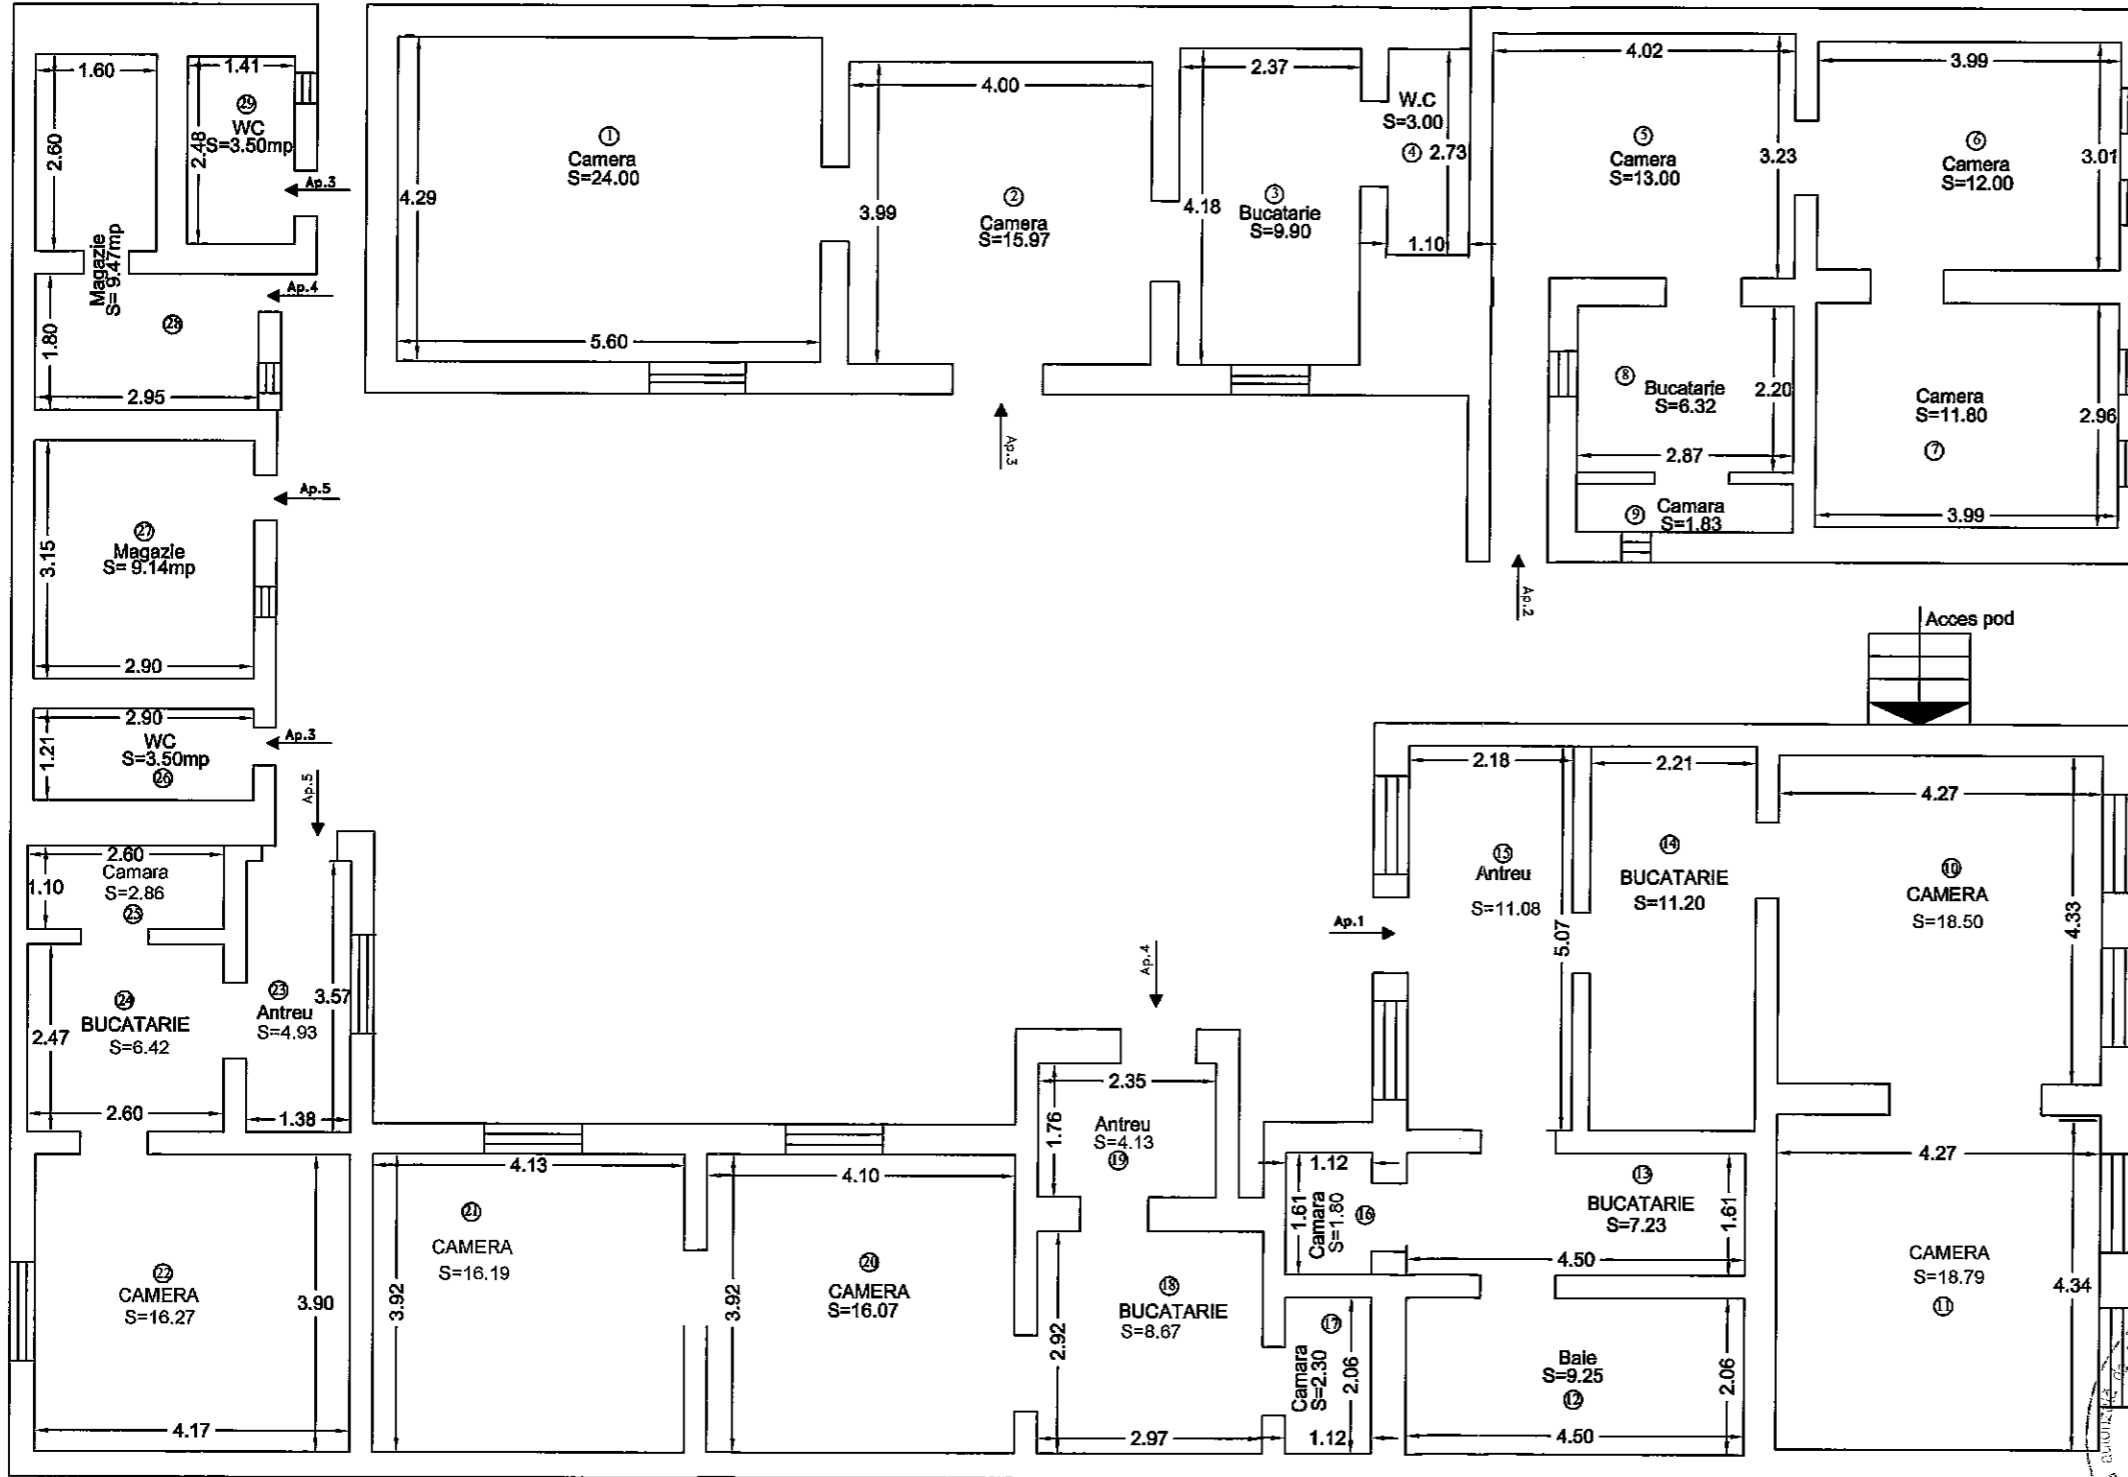

RELEVEU SUBSOL

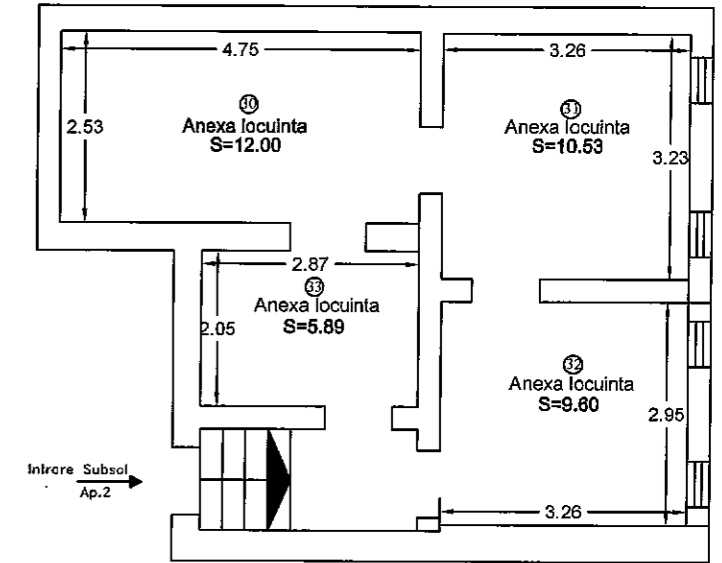

Nr. Cadastral al terenului	Suprafata	Adresa imobilului	
12541	543	Str. Alex. Odobescu, nr. 62	
CF colectiv	416290	UAT	Timisoara
Cod unitate individuala (U)		CF individuala	

Casa		
Nr. incapere	Denumire incapere	Suprafata utila [mp]
1	Camera	24.00
2	Camera	15.97
3	Bucatarie	9.90
4	W.C.	3.00
5	Camera	13.00
6	Camera	12.00
7	Camera	11.80
8	Bucatarie	6.32
9	Camera	1.83
10	Camera	18.50
11	Camera	18.79
12	Baie	9.25
13	Bucatarie	7.23
14	Bucatarie	11.20
15	Antreu	11.08
16	Camera	1.80
17	Camera	2.30
18	Bucatarie	8.67
19	Antreu	4.13
20	Camera	16.07
21	Camera	16.19
22	Camera	16.27
23	Antreu	4.93
24	Bucatarie	6.42
25	Camera	2.86
26	WC	3.50
27	Magazie	9.14
28	Magazie	9.47
29	WC	3.50
30	Anexa locuinta	12.00
31	Anexa locuinta	10.53
32	Anexa locuinta	9.60
33	Anexa locuinta	5.89
Suprafata Utila = 317.14 mp		

CERTIFICAT DE
AUTORIZARE
Nr. 003/10/2012
C. COJARIU
Categorie

Executant	Data
ing. Cojariu Octavian Cristian	2012

Receptionat