





CF 42888 Timisoara
 Nr top 1290/998 1030/a/2

Procente maxim admise	existent		%
	mp	mp	
Teren studiat	34528		100
Parcele rezidentiale	0	23085	67
Platforme si cai de comunicare	3020	9715	28
Zona verde si plantatii de protectie	0	1728	5
Teren neamenajat	31508	0	0

- drumuri propuse
- canale
- locuire S+P+1+Er/ fct. compl.
- locuire S+P+2/ fct. compl.
- servicii
- zona implementare constructii
- interdictie construire/ sp. verzi
- zona verde de protectie

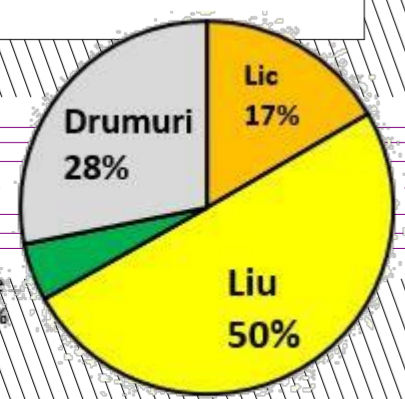

POT 30%
 CUT 0.9

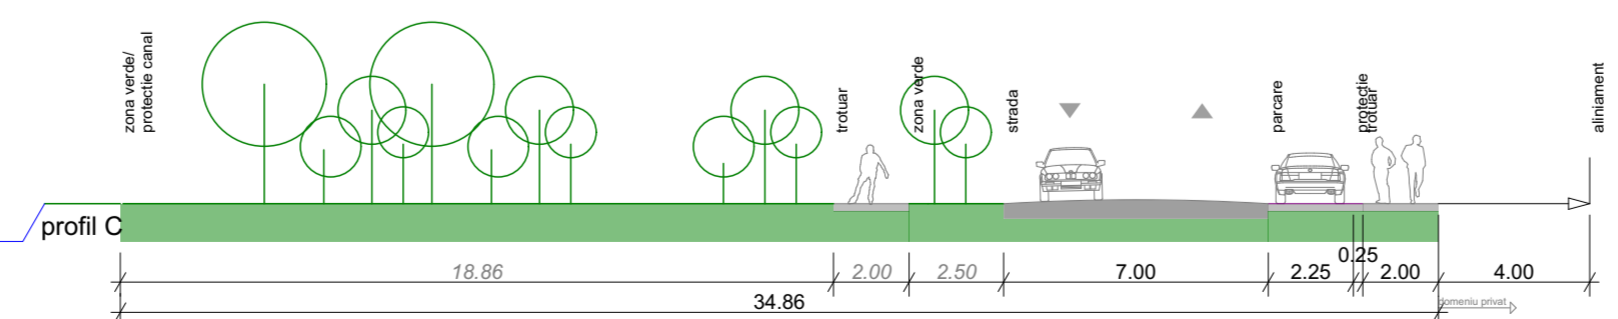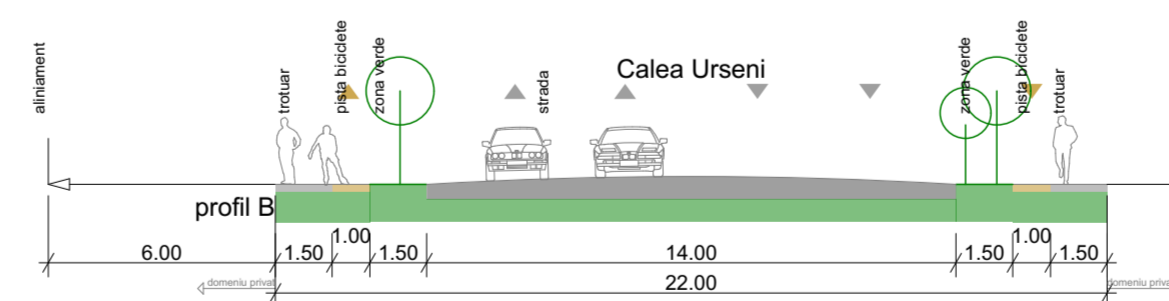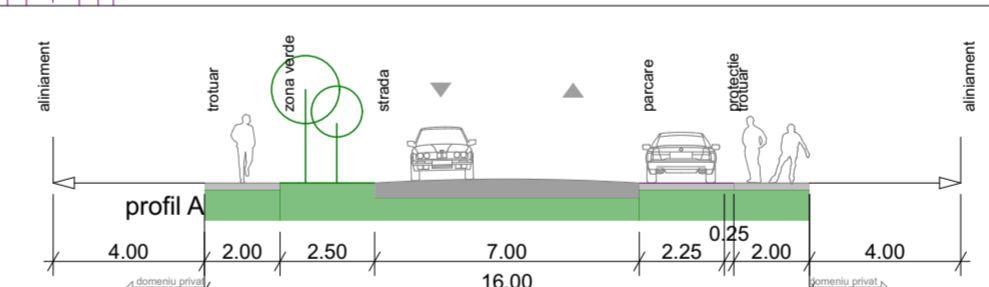

Proiectant General SUBCONTROL srl tel. 004.356.101124 www.subcontrol.ro str. FC Ripensia 7A, 300575 Timisoara/RO		RO770585R-J35/929/1995 beneficiar: Andrei Domokos; Cristian-Dan Gligor		nr.proiect: 605.05.10
Proiectant Arhitectura PLANCONTROL srl tel. 004.0356.101125 www.plancontrol.ro str. FC Ripensia 7A, 300575 Timisoara/RO		RO1820236_135/3973/2005 titlu proiect: PUZ Locuinte si functiuni complementare Calea Urşeni nr.36, Timisoara, Timis,		faza: P.U.Z.
specificatie: nume: _____ semnatura: _____	scară: 1:1000, 1:200	titlu planşa:	Plan reglementari propuse	
proiectat: Oana Josan desenat: Oana Josan	data: oct. 2014	nr.planşa:	03.4	