


Teren	258501	%
Locuinte individuale (Liu)	72,554	28
Locuinte colective mici (Lic)	77,214	30
Servicii publice (Uls_A)	6,110	2
Zona verde (Uva)	25,903	10
Complex sportiv (Vs)	25,834	10
Drumuri cedate	50,886	20

POT	30%
CUT	0,9

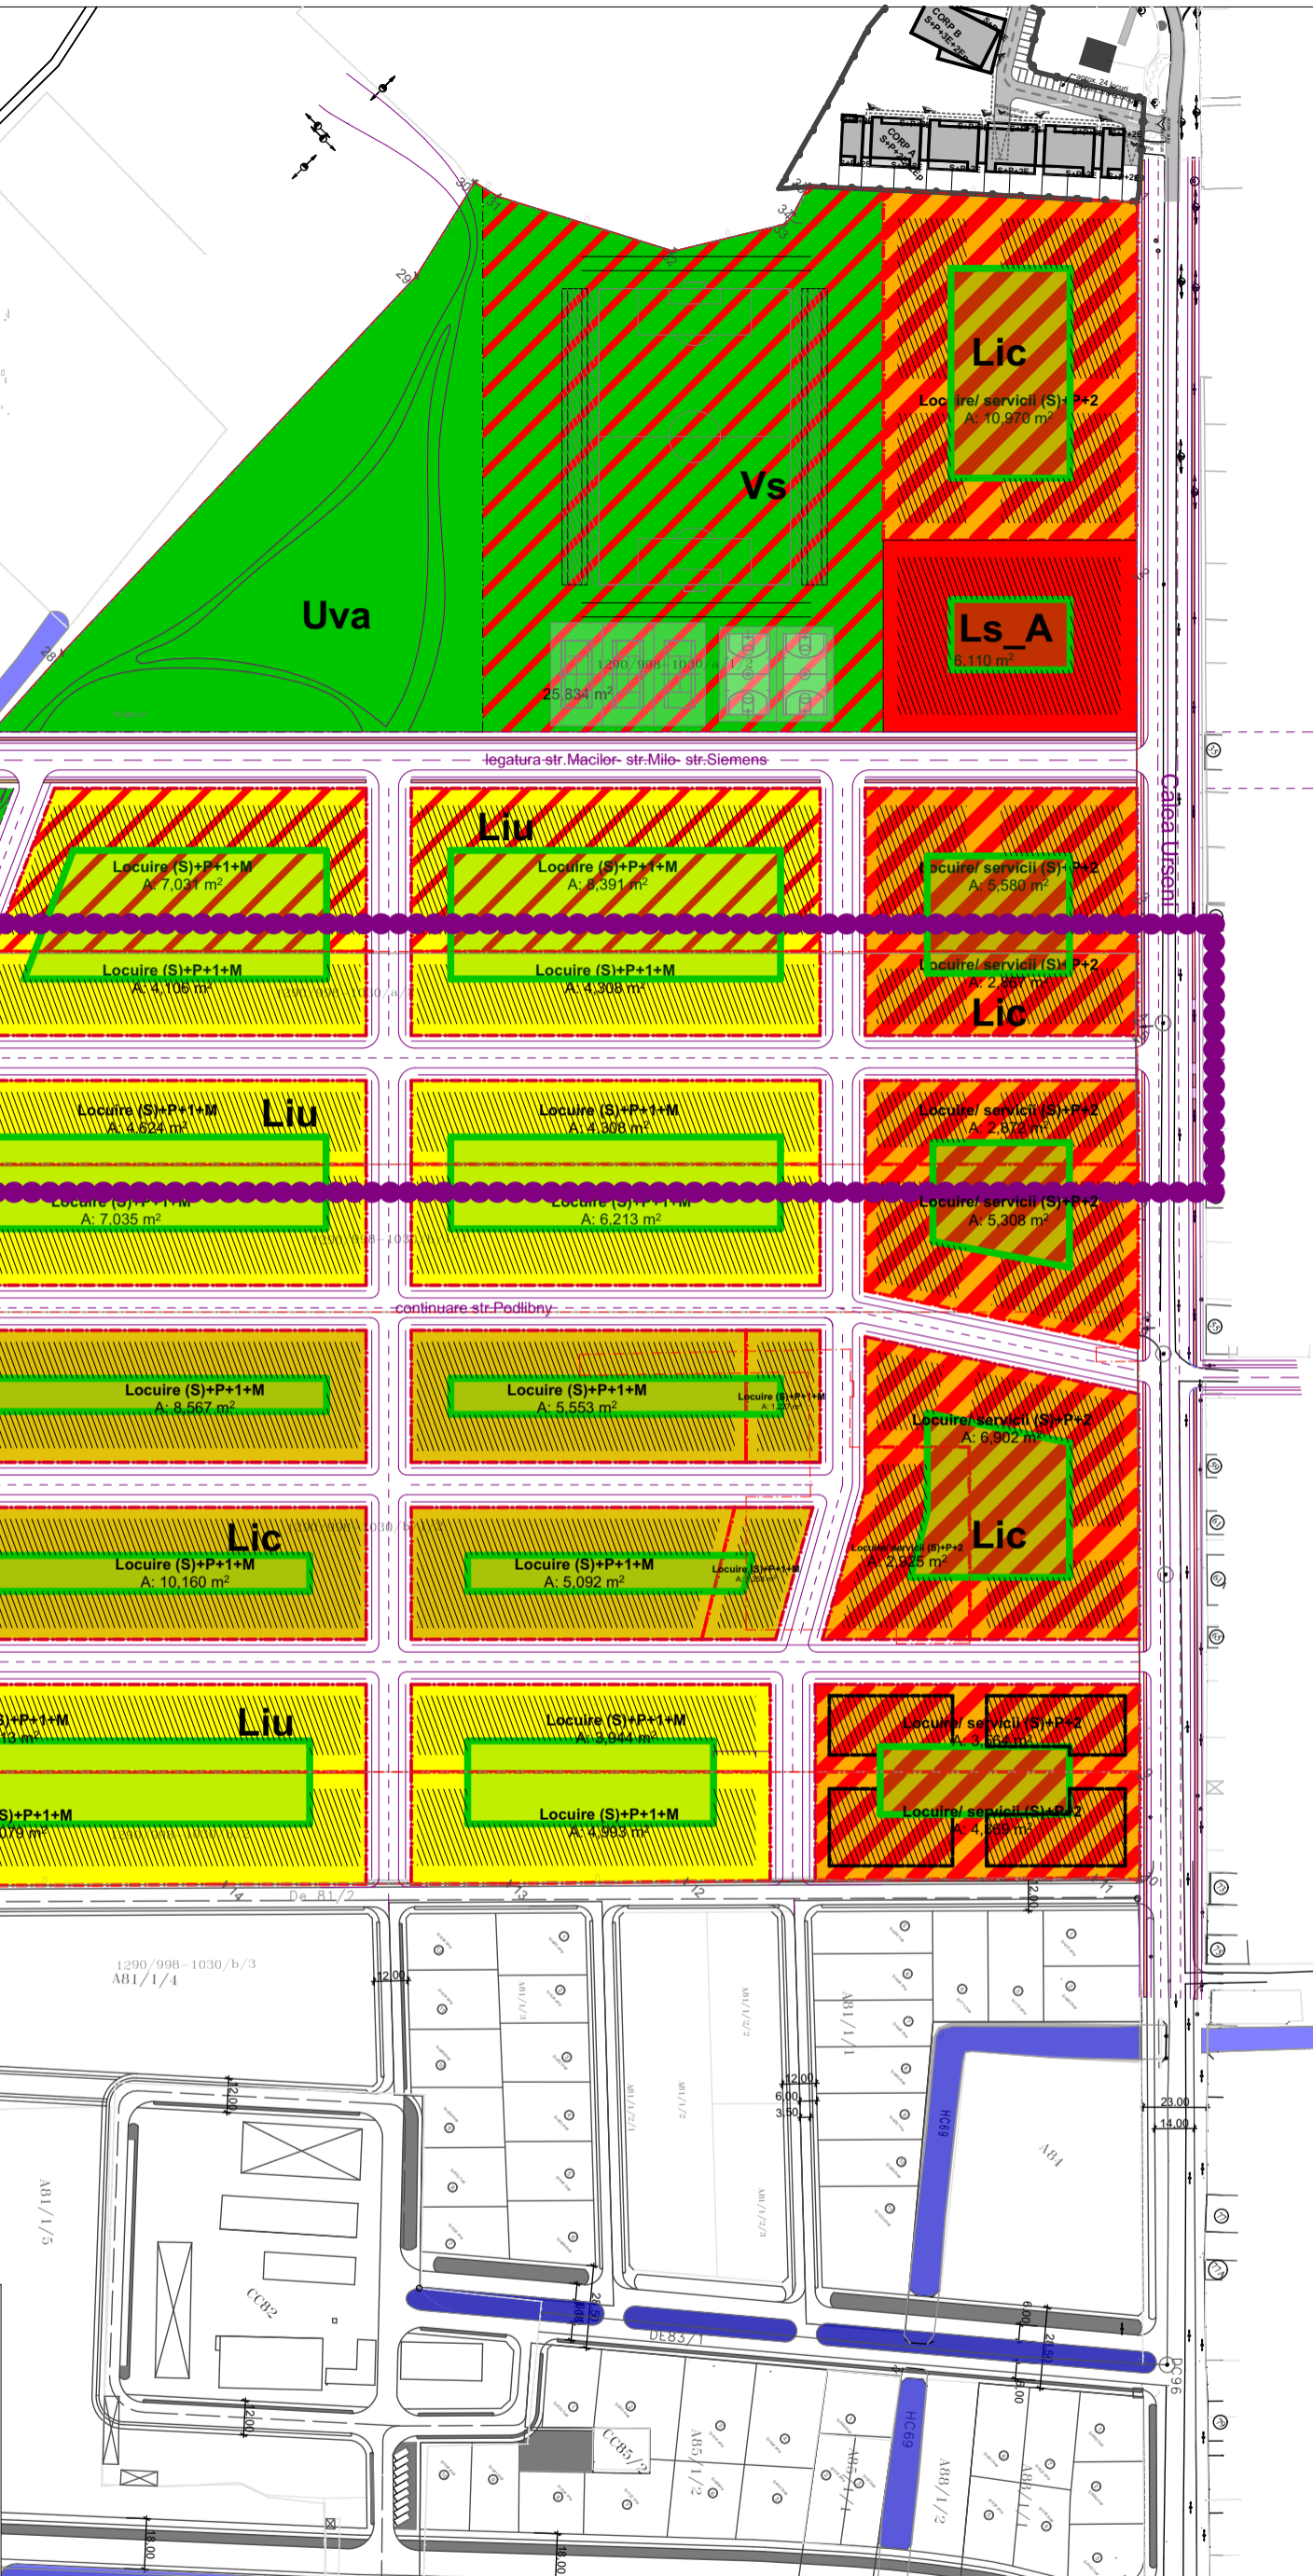

- drumuri propuse
- canale
- locuire S+P+M/ fct. complementare
- locuire S+P+2/ servicii
- unitati invatamant
- zona sport
- zona parc public
- zona implementare constructii
- interdictie construire/ sp. verzi



Proiectant General		SUBCONTROL srl		RO7705858; J35/929/1995	beneficiar: Andrei Domokos; Cristian-Dan Gligor		nr.proiect: 605.05.10
sef proiect:		jur. Ruxandra Badescu		tel: 004.356.101124 www.subcontrol.ro str. FC Ripensia 7A, 300575 Timisoara/RO		titlu proiect: PUZ Locuinte si functiuni complementare	
Proiectant Arhitectura		PLANCONTROL srl		RO18220238; J35/3973/2005	Calea Urseni nr.36, Timisoara, Timis,		faza: P.U.Z.
specificatie:		nume:	semnatura:	scara: 1:2500	titlu plansa:		nr.plansa: 03.3
sef proiect:		Radu D. Radoslav		data: aug. 2014	Plan reglementari zona		
proiectat:		Radu D. Radoslav					
desenat:		Oana Josan					