


BILANT TERRITORIAL	
Suprafata zonei studiate	4417,80 mp
Din care:	
- in incinta unitatii	967.35 mp
Din care:	
- circulatii interioare (St)	266.55 mp
- retele (Sr)	142.80 mp
- spatii verzi	222.05 mp
- constructii (Sc)	335.95 mp
- in afara incintei	3449.50 mp
Din care:	
- teren ce apartine domeniului privat	2862.40 mp
- teren ce apartine domeniului public	587.05 mp
POT = SC / ST x 100	34.7%
CUT = SD / ST	0.465

LEGENDA - REGLEMENTARI URBANISTICE	
perimetru zonei studiate	_____
limita propusa a terenului	_____
cladiri existente	_____
zona afectata construirii	_____
zona construibila in urma impunerii aliniamentului	_____
zone parcari si circulatii interioare	_____
regim de aliniere	-----
platforme interioare	_____
domeniu public	_____
domeniu privat	_____
imprejmuire	_____

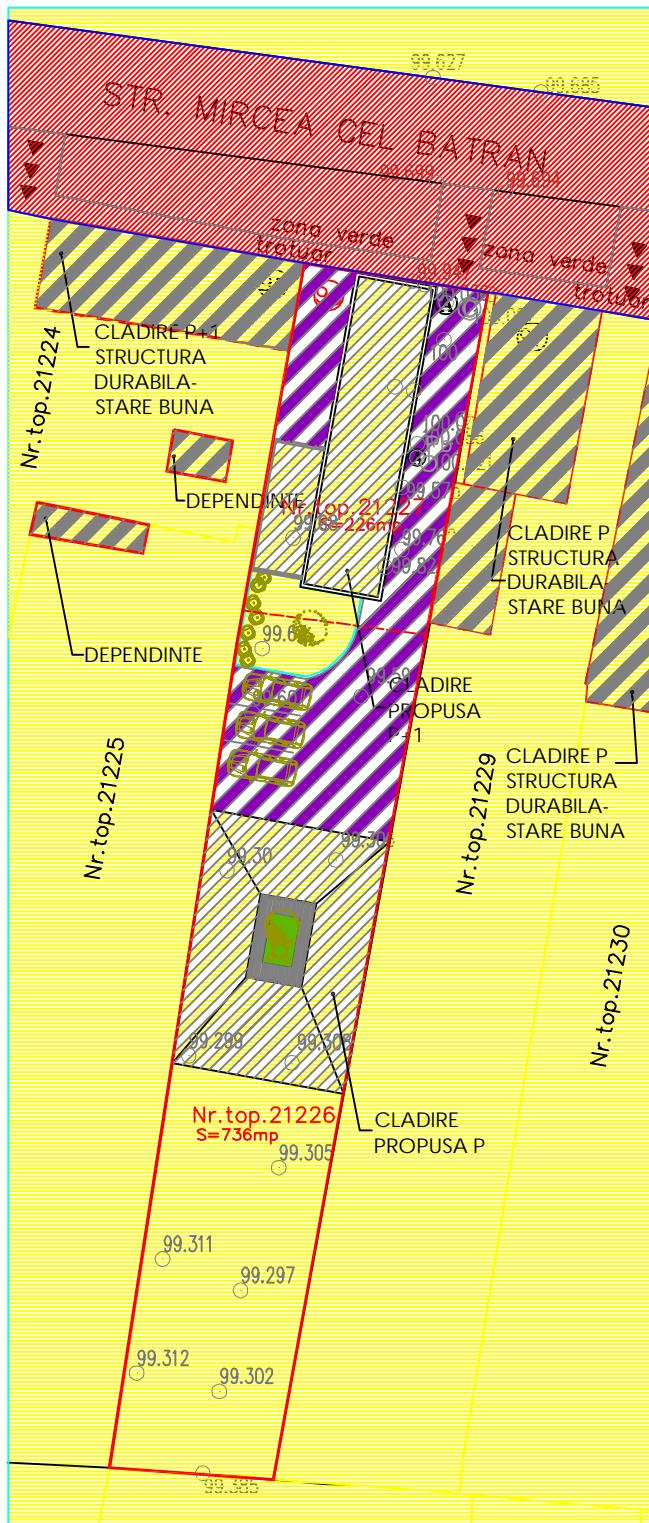

REGLEMENTARI URBANISTICE

verificator
verificator
expert
expert



C.U.I. R 13870345 J35/508/2001 **WH PROJECT s.r.l.** beneficiar
tel./fax:0256437120/0256436039 whproject_tm@yahoo.com

beneficiar
amplasament

SAVESCU COSTEL si MARIA
Timisoara, str. Mircea cel Batran nr.93

**138
2006**

sef proiect	arch. WALDAR FACKELMANN
proiectat	arch. WALDAR FACKELMANN
desenat	arch. HOREA CIRCA
desenat	

sc. 1:500
Decembrie 2006

CONSTRUIRE LOCUINTE INDIVIDUALE
REGLEMENTARI URBANISTICE

P.U.D.
A 04