



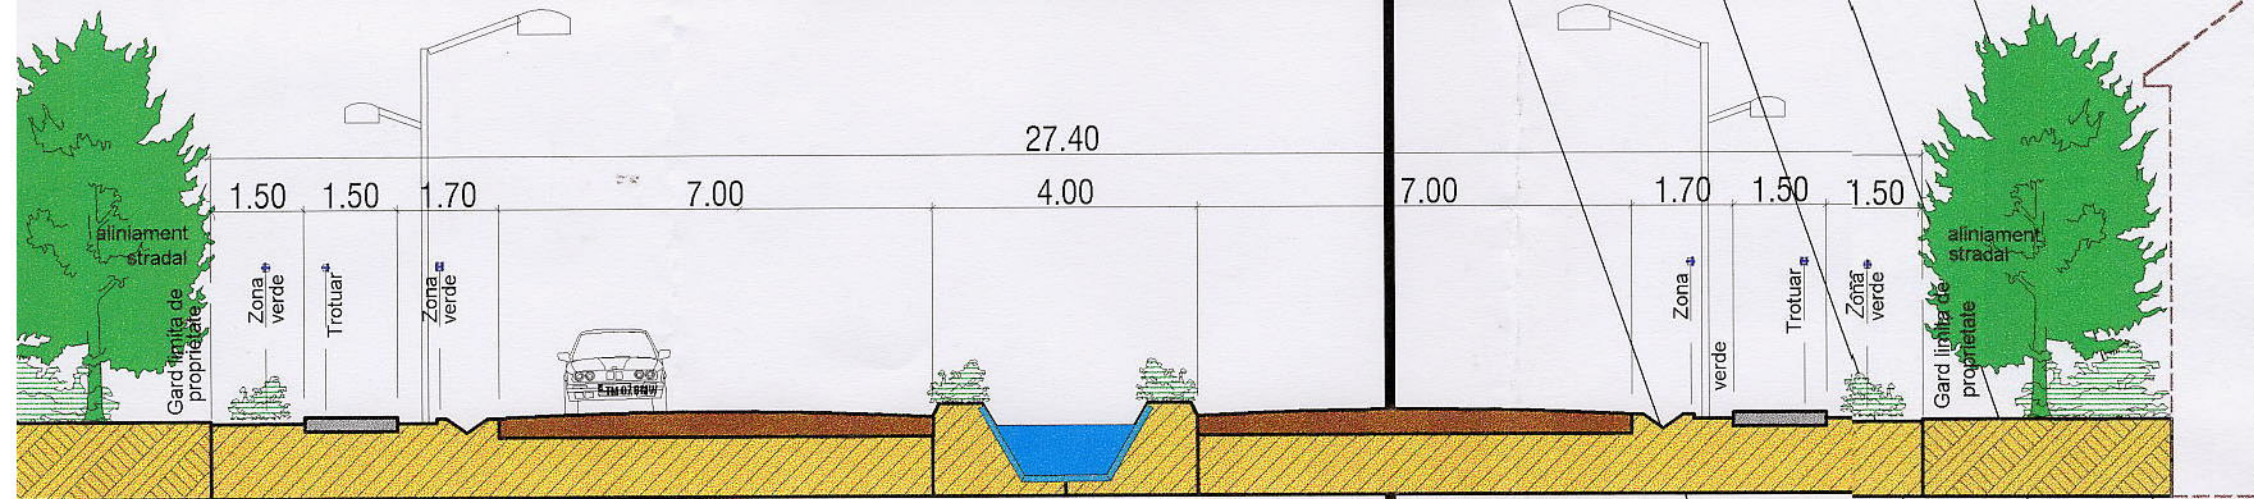

PROFIL TRANSVERSAL
STRAZI NOI SECUNDARE sectiunea A

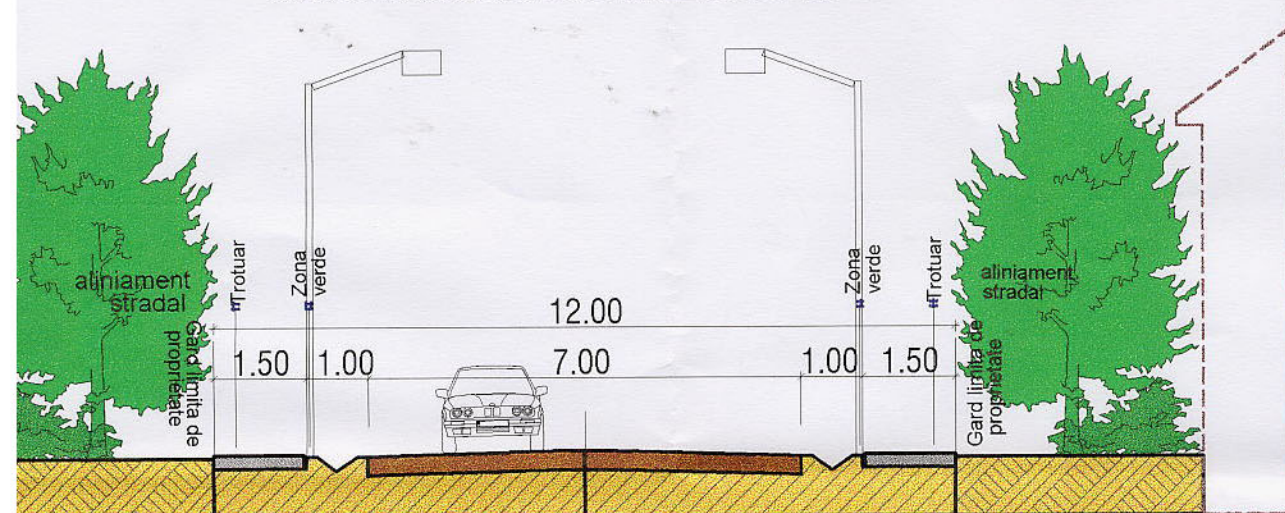

P.U.Z.

SPATII COMERCIALE si de DEPOZITARE pe Cl. Aradului Km 7

in, reglementari urbanistice, zonificare

LEGENDA

- LIMITA ZONEI STUDIATE
- LIMITA ZONEI P.U.Z.
- Spatii de depozitare
- Spatii comerciale / alimentatie publica
- Zone verzi
- Spatii tehnice-utilitati
- Drumuri / drumuri propuse
- Platforme
- Interdictie de construire, spatii cu circulatie grea
- Interdictie de construire, zone protectie

Bilant teritorial :

SUPRAFATA TEREN	EXISTENT		PROPOS	
	mp.	%	mp.	%
Total zona studiata	62.000	100	62.000	100
Hale depozitare	-	-	13.065	21,07
Spatii comerciale/birouri	-	-	5485	8,84
Circulatii	-	-	27.715	44,71

