


LISTA CONSTRUCTIILOR SI INSTALATIILOR EXISTENTE SI PROPUSE		
Denumire obiect	S construita (mp)	
1 Pavilion administrativ propus (P+1)	144,0	
2 Atelier intretinere, reparatii si magazie materiale (extins)	525,8	
3 Platforma tehnologica	508,8	
4 Depozit motorina 380mc	608,0	
5 Casa pompe (motorina)	30,0	
6 Rampa incarcare motorina	90,0	
7 Depozit propan	500,0	
8 Casa pompe (propan)	44,0	
9 Rampa incarcare GPL (propan)	75,0	
10 Rampa CF descarcare motorina	24,0	
11 Rampa CF descarcare propan	93,8	
12 Bazin apa de incendiu	374,4	
13 Casa pompe apa incendiu	33,7	
14 Imprejmuire (beton prefabricat)	L = 645,00	
15 Drumuri de incinta si platforme	4400	

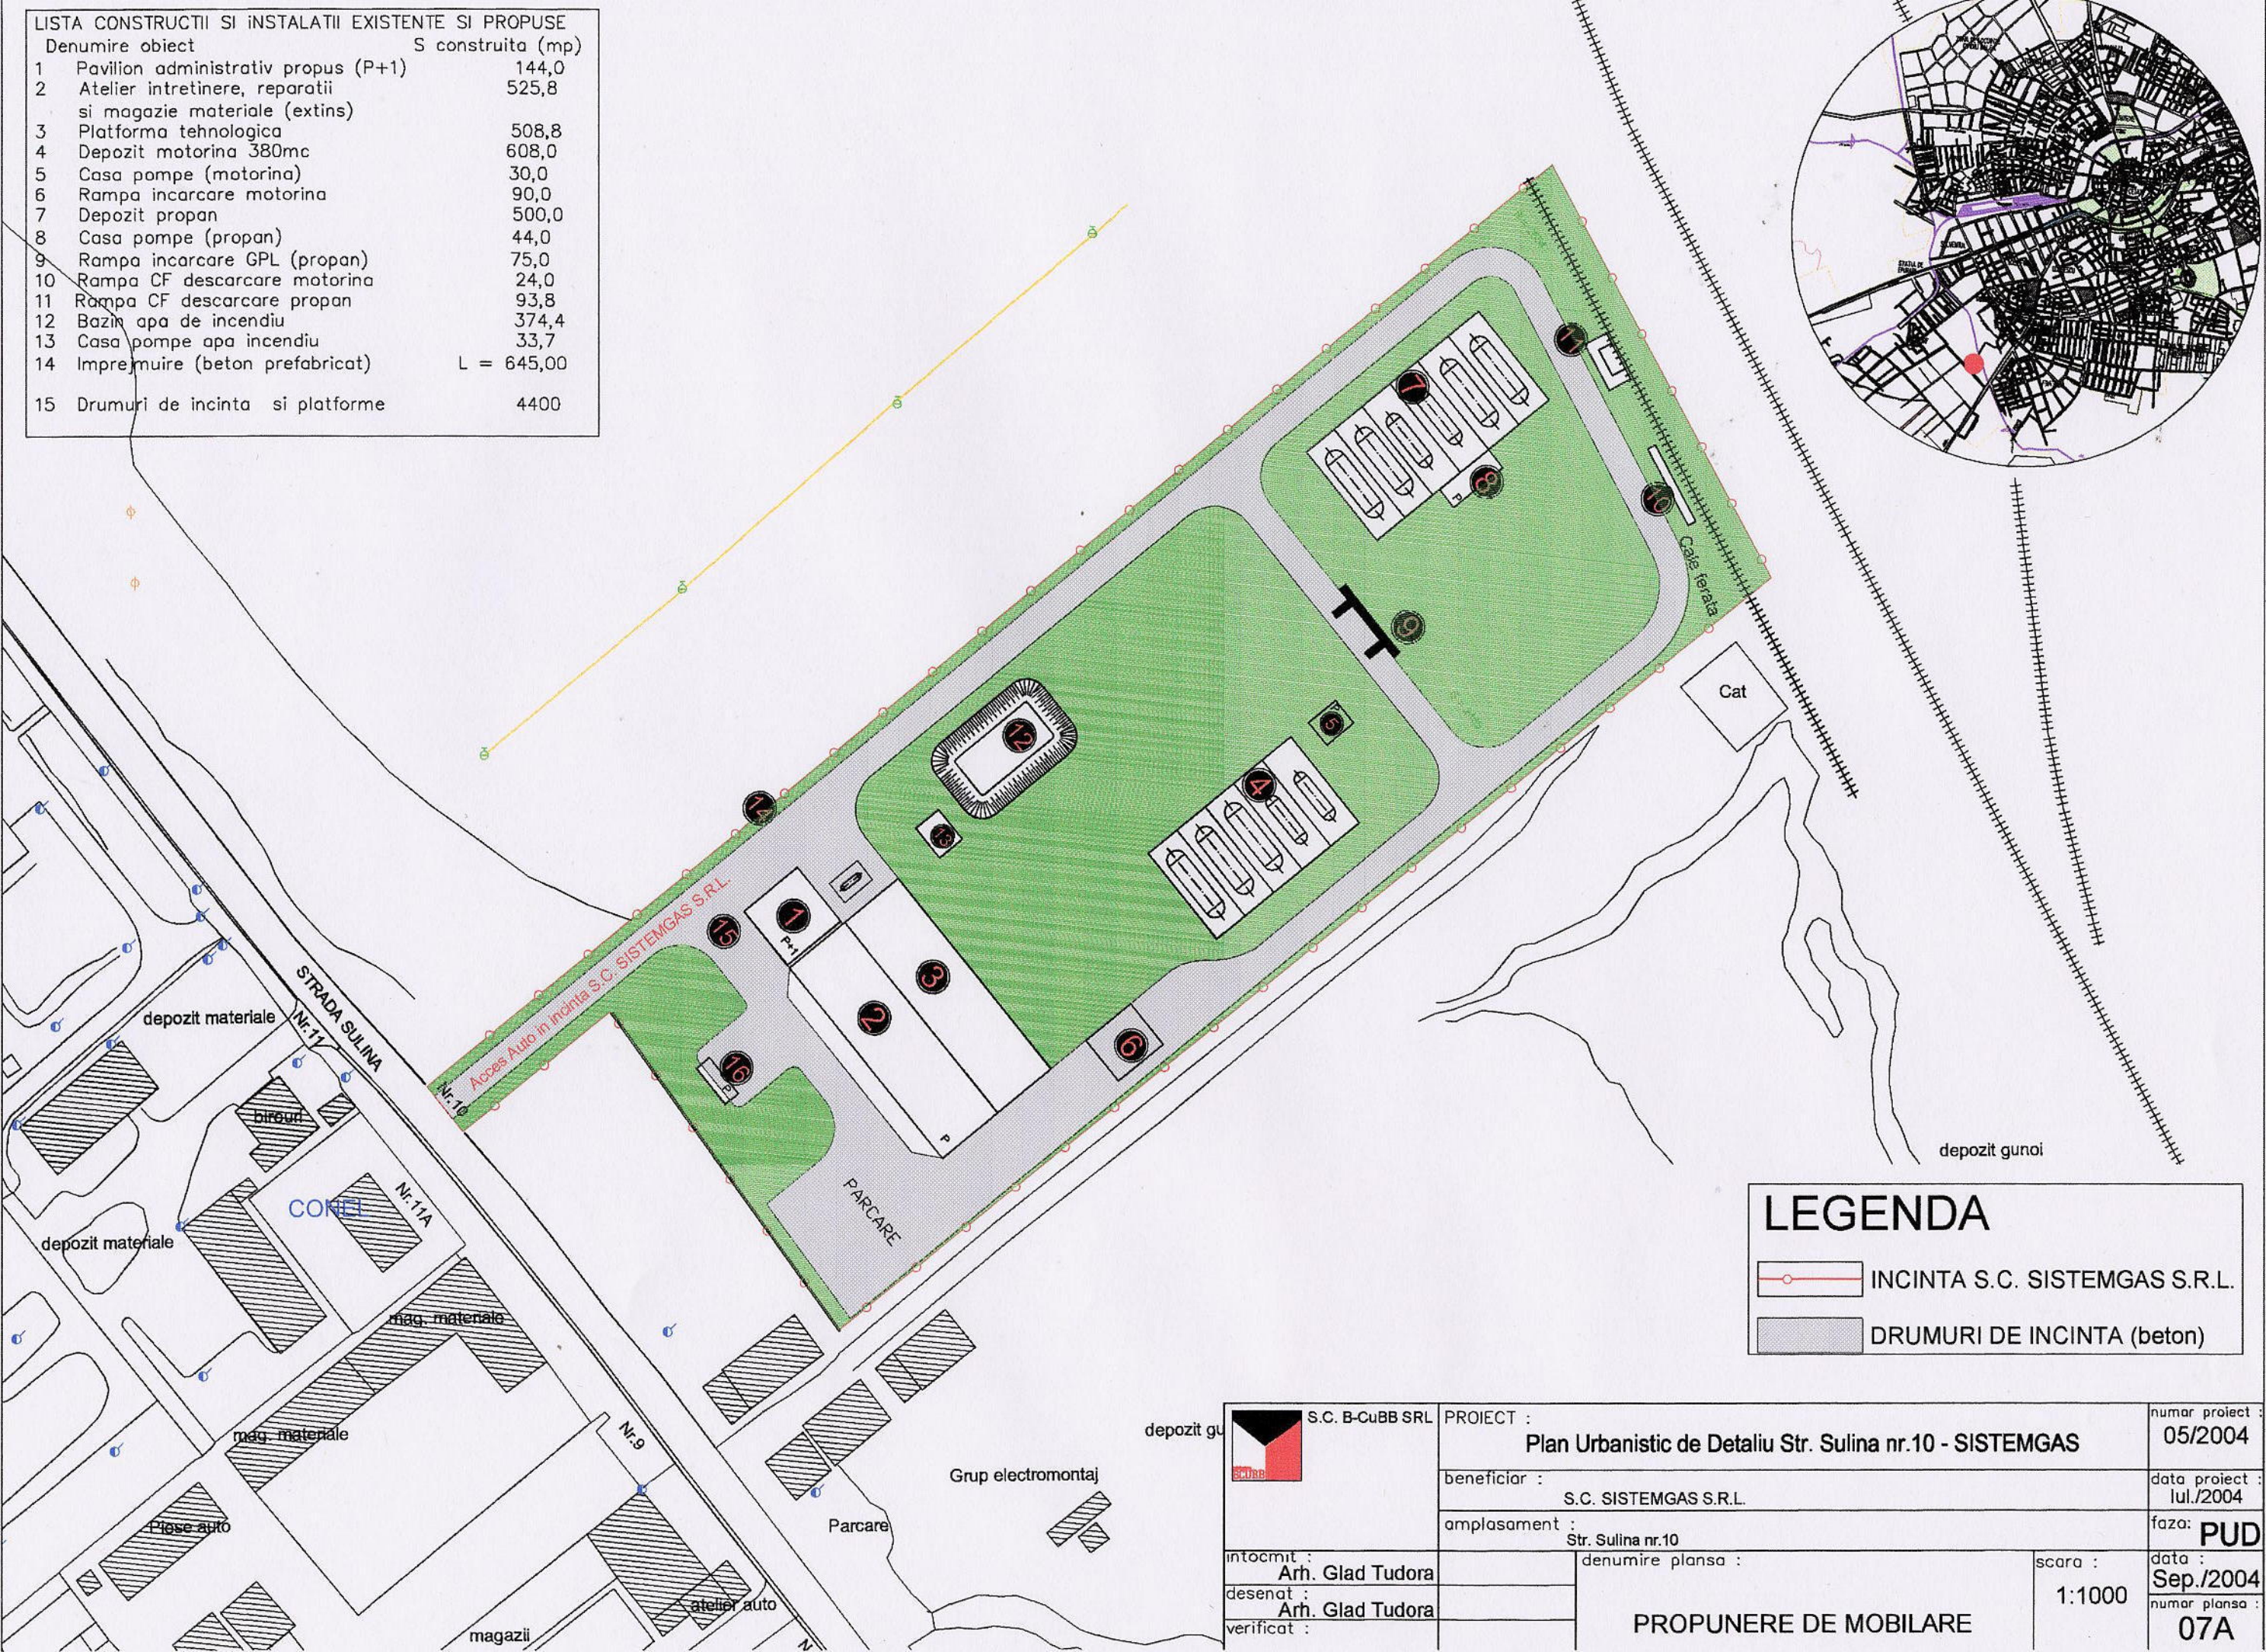

LEGENDA	
	INCINTA S.C. SISTEMGAS S.R.L.
	DRUMURI DE INCINTA (beton)

 S.C. B-CuBB SRL PROIECT : Plan Urbanistic de Detaliu Str. Sulina nr.10 - SISTEMGAS	numar proiect : 05/2004
	beneficiar : S.C. SISTEMGAS S.R.L.
amplasament : Str. Sulina nr.10	faza: PUD
intocmit : Arh. Glad Tudora	denumire planșa : PROPUNERE DE MOBILARE
desenat : Arh. Glad Tudora	scara : 1:1000
verificat :	data : Sep./2004
	numar planșa : 07A