


P.U.Z. - SPATII DEPOZITARE, INDUSTRIE, NEPOLUANTA SI SERVICII

loc. TIMISOARA 235.800 mp

F166/1

S=10.67ha

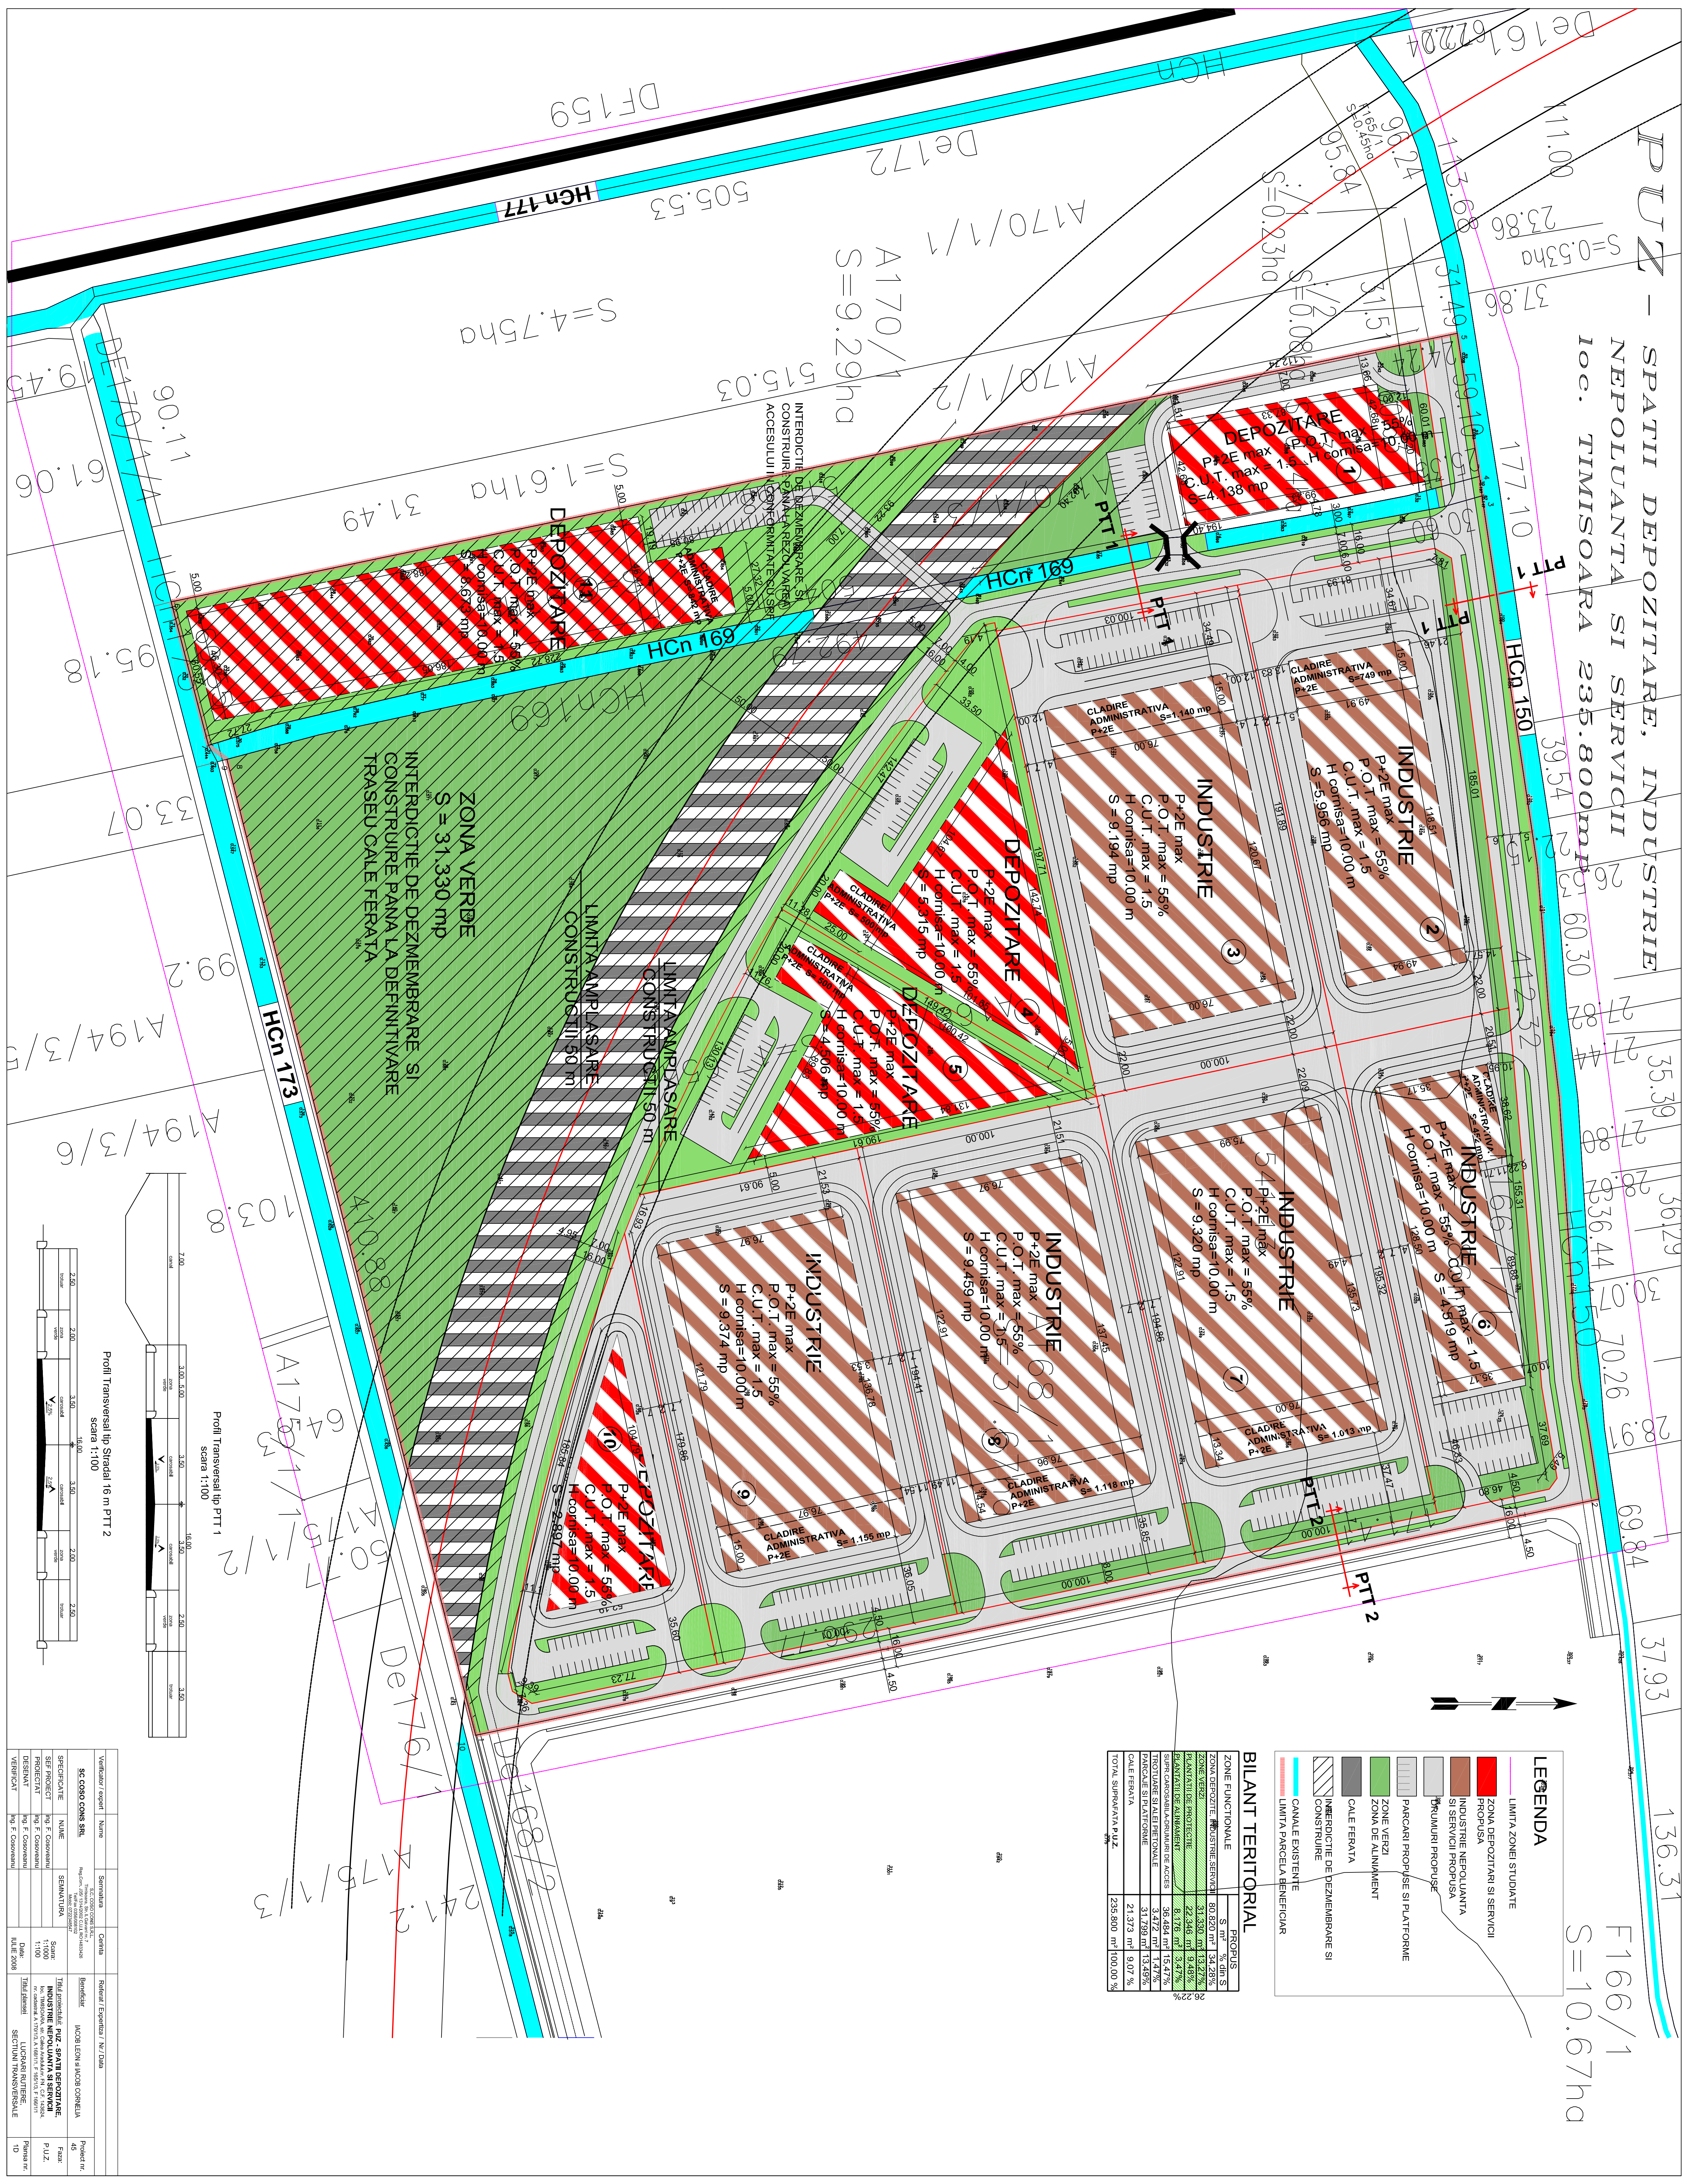

BILANT TERITORIAL




