




Profil transversal PT 26 - conform PUG Etapa 3

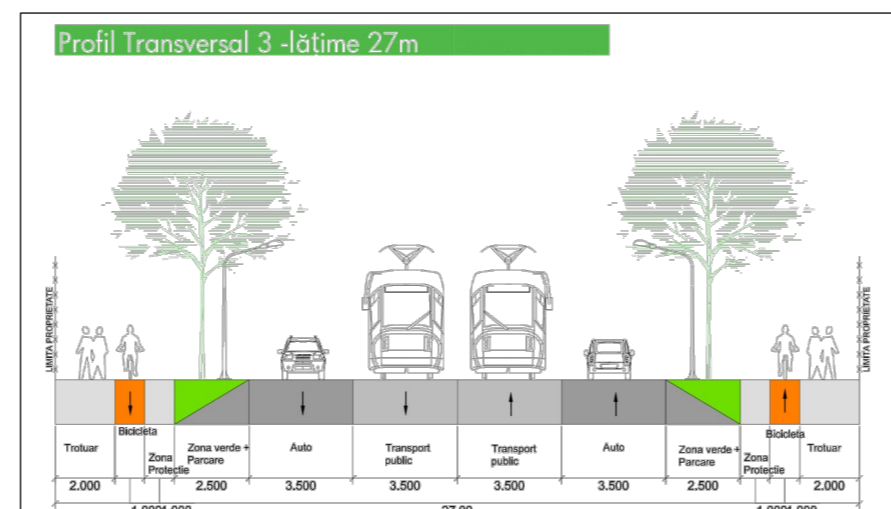


Profil transversal PT 3 - conform PUG Etapa 3

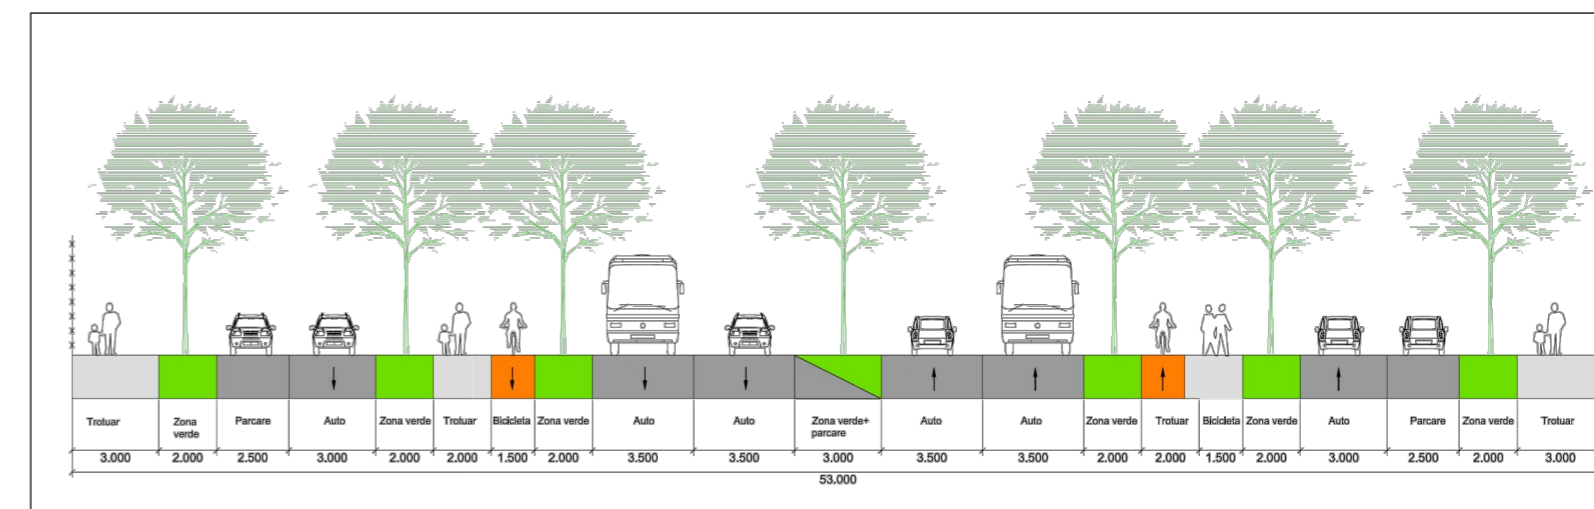

Profil transversal PT 23 (53m) - conform PUG Etapa 3

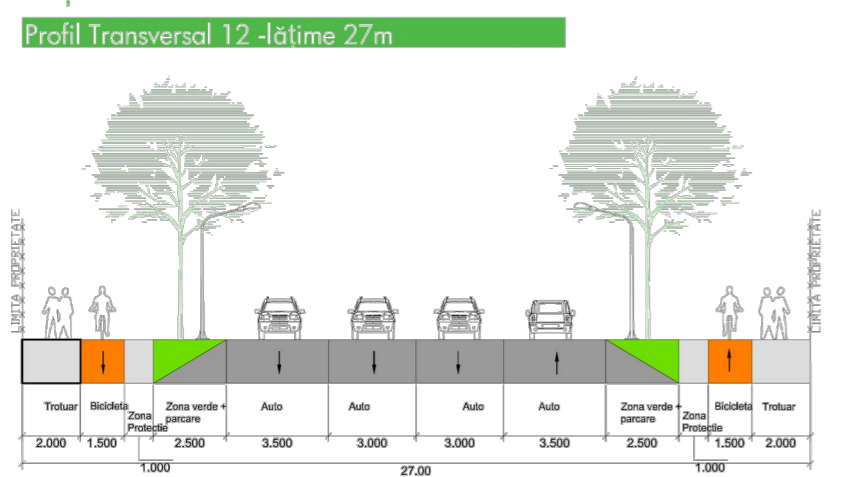

Profil transversal PT 12 - conform PUG Etapa 3

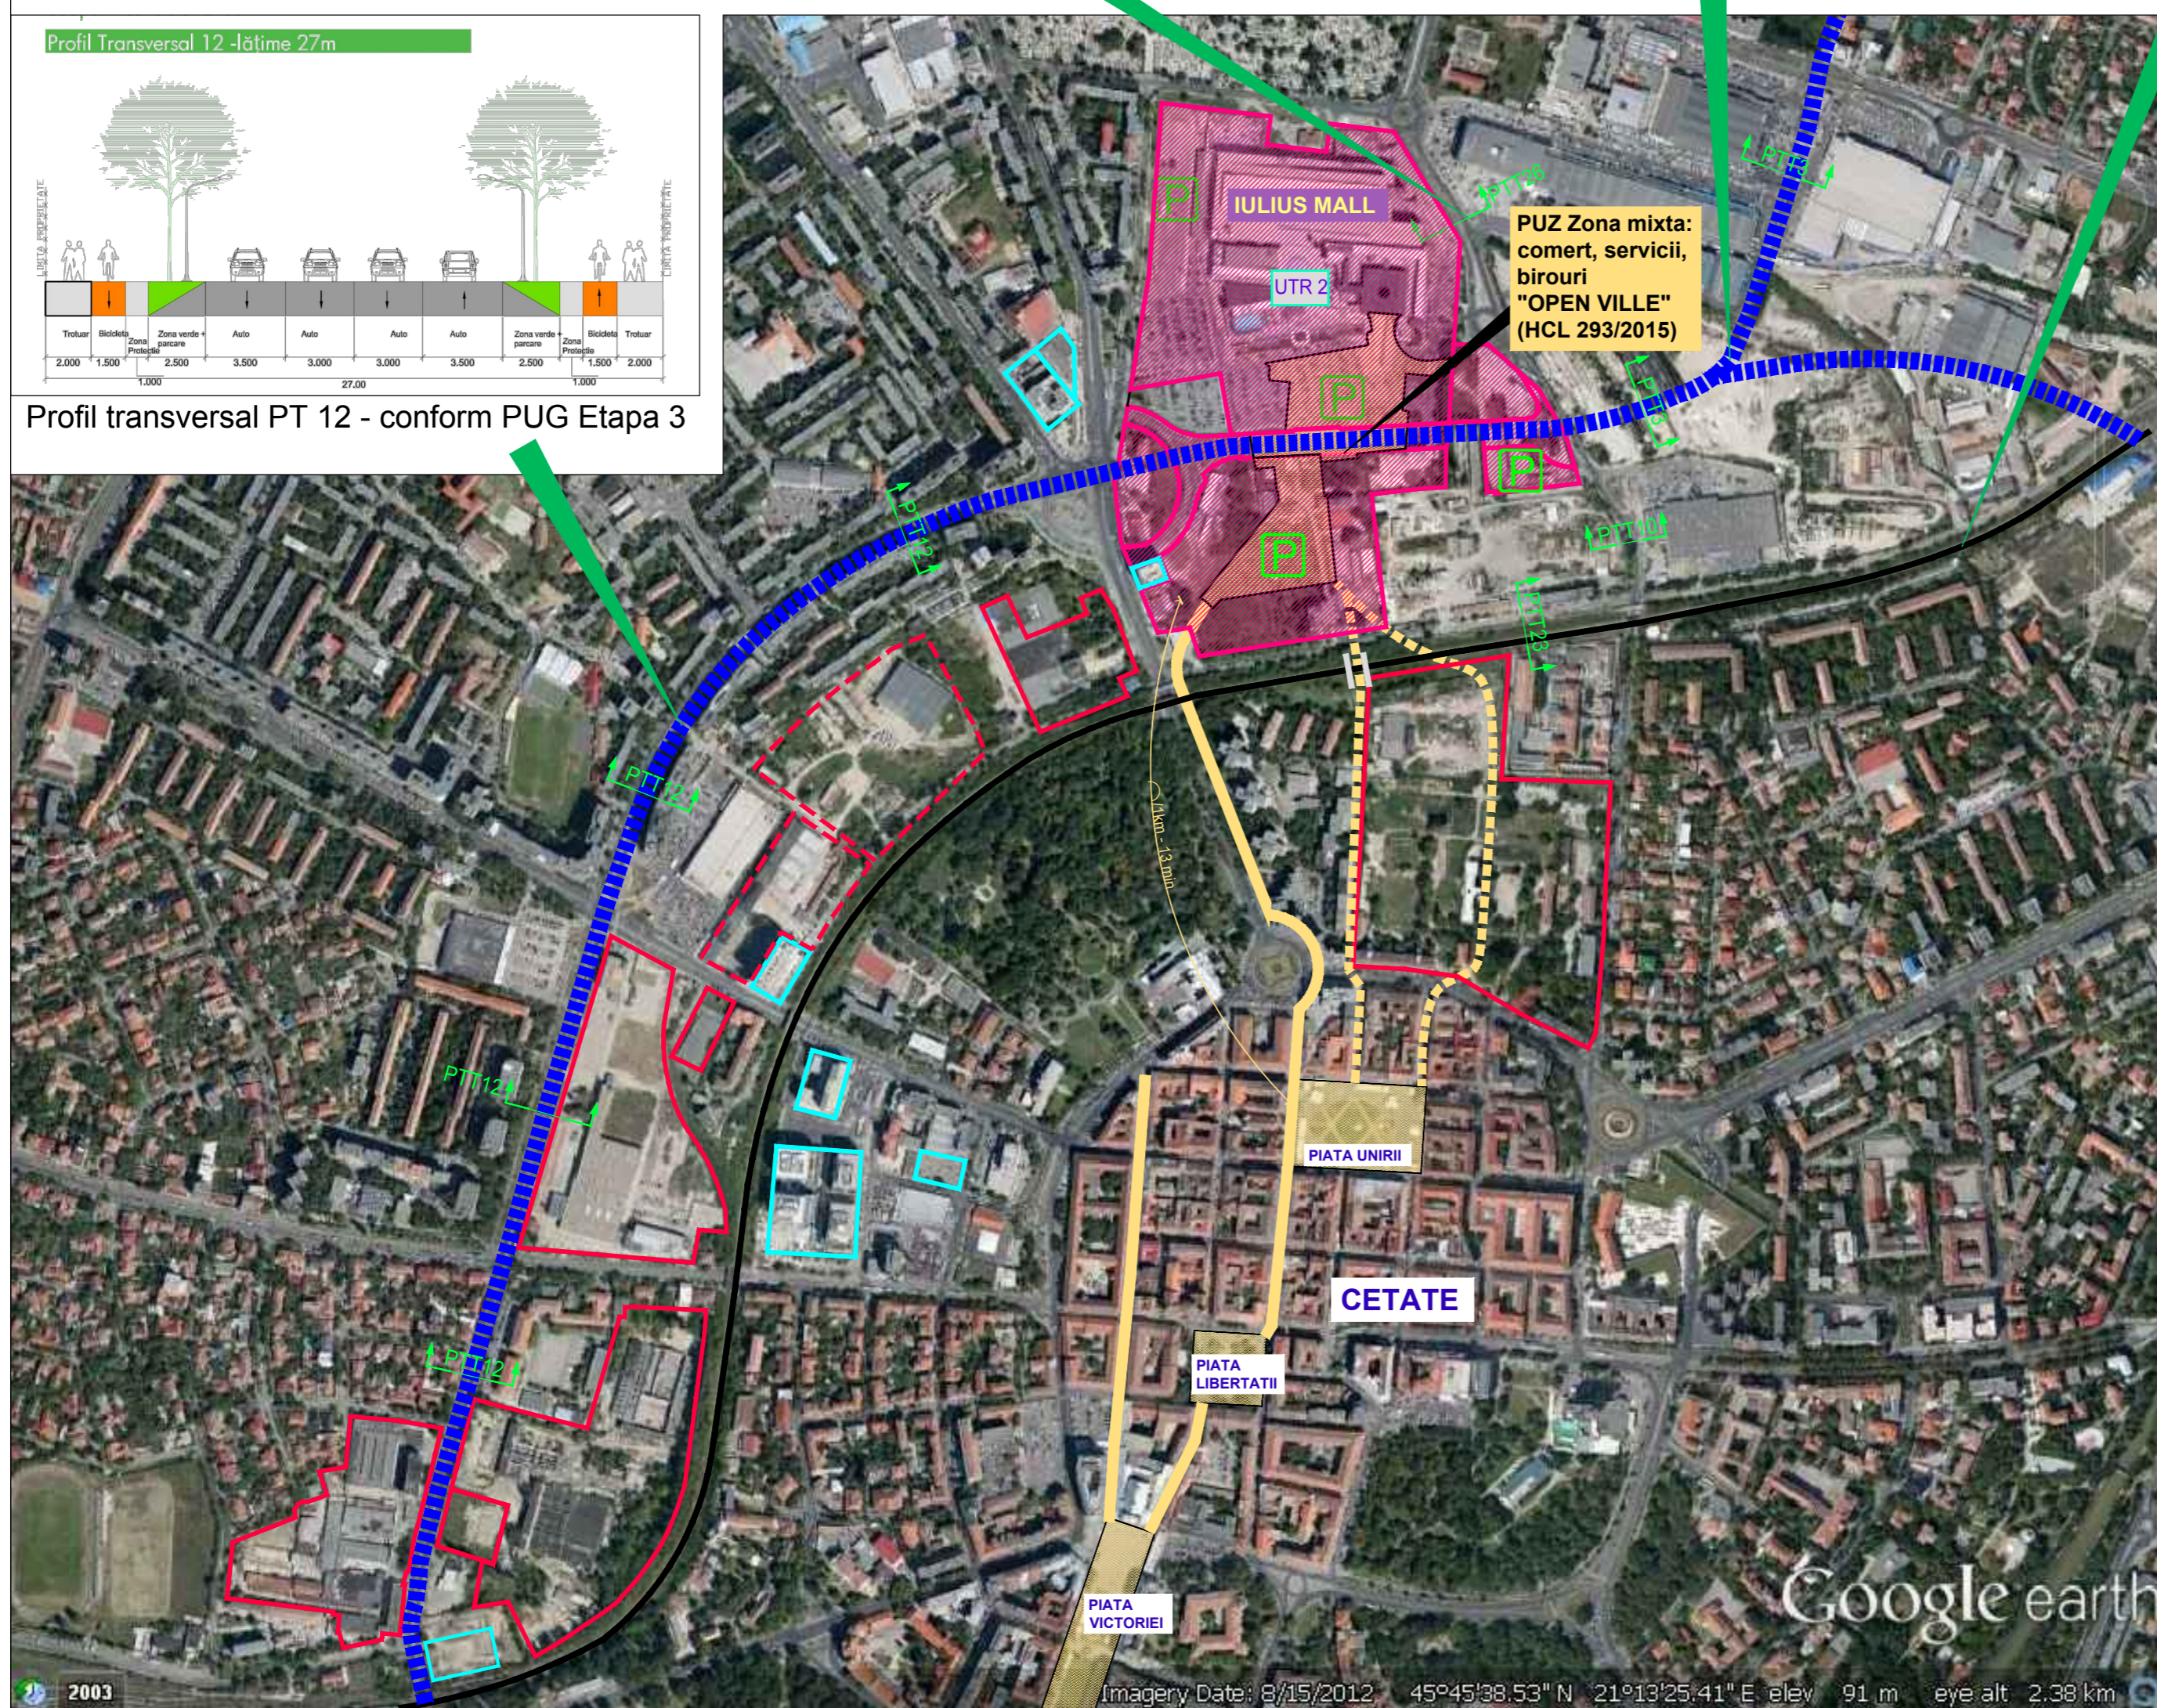

Plan Urbanistic Zonal  
 Modificare P.U.Z. aprobat prin H.C.L. 293/2015 "ZONĂ MIXTA:  
 COMERȚ, SERVICII, BIROURI - OPEN VILLE" - Modificare UTR 2  
 Str. A. Demetriade nr. 1, Timisoara

### TRASEE CIRCULATII

- LEGENDA**
- Limita zona studiata
  - P.U.Z.-uri aprobate
  - P.U.Z.-uri in lucru
  - Constructii existente - birouri, servicii
  - Piete publice
  - Trasee pietonale existente / propuse
  - Traseu Inel II
  - ↑ PTT10 ↓ Profile transversale propuse prin PUG - etapa 3
  - P Parcaje colective propuse - cu acces public

 <b>CosMun WEST</b> TIMISOARA <small>Str. Sf. Ap. Petru si Pavel nr.15          Tel. 0356/410035          Fax: 0356/410036          email: cosmun@rdstm.ro</small>	Proiect nr:	W2316	
	SEF PROIECT	ING. LINDA MUNTEANU	
<b>PILOT TEAM</b> proiectare pentru constructii <small>Str. 3 August 1919 nr. 19 ap. 2A, Timisoara</small>	Beneficiar:	IULIUS TRUST S.R.L.	
	Amplasament:	Str. A. Demetriade nr.1, Timisoara, jud. Timis	
SPECIFICATIE	NUME	SEMNATURA	scara:
SEF PROIECT	Arh. Laura Marculescu		
INTOCMIT	Arh. Laura Marculescu		data:
DESENAT	Arh. Glad Tudora		04.2017
Titlu plansa:			Obiect: Modificare PUZ aprobat prin HCL 293/2015 "ZONA MIXTA: COMERȚ, SERVICII, BIROURI - OPEN VILLE" - Modificare UTR 2
Trasee de circulatie. Profile			Rev. 2
Trasee de circulatie. Profile			Plansa nr. 0.13

Google earth