


PLAN ETAJ

Scale 1:100

incaperi 1-33,27
 incaperi 2-33,27
 incaperi 3-33,27
 incaperi 4-33,27
 incaperi 5-33,27
 incaperi 6-33,13
 incaperi 7-33,27
 incaperi 8-33,27
 incaperi 9-33,27
 incaperi 10-25,00
 incaperi 11-8,28
 incaperi 12-21,12
 incaperi 13-10,92
 incaperi 14-20,39
 incaperi 15-43,40
 Total = 428,40 mp

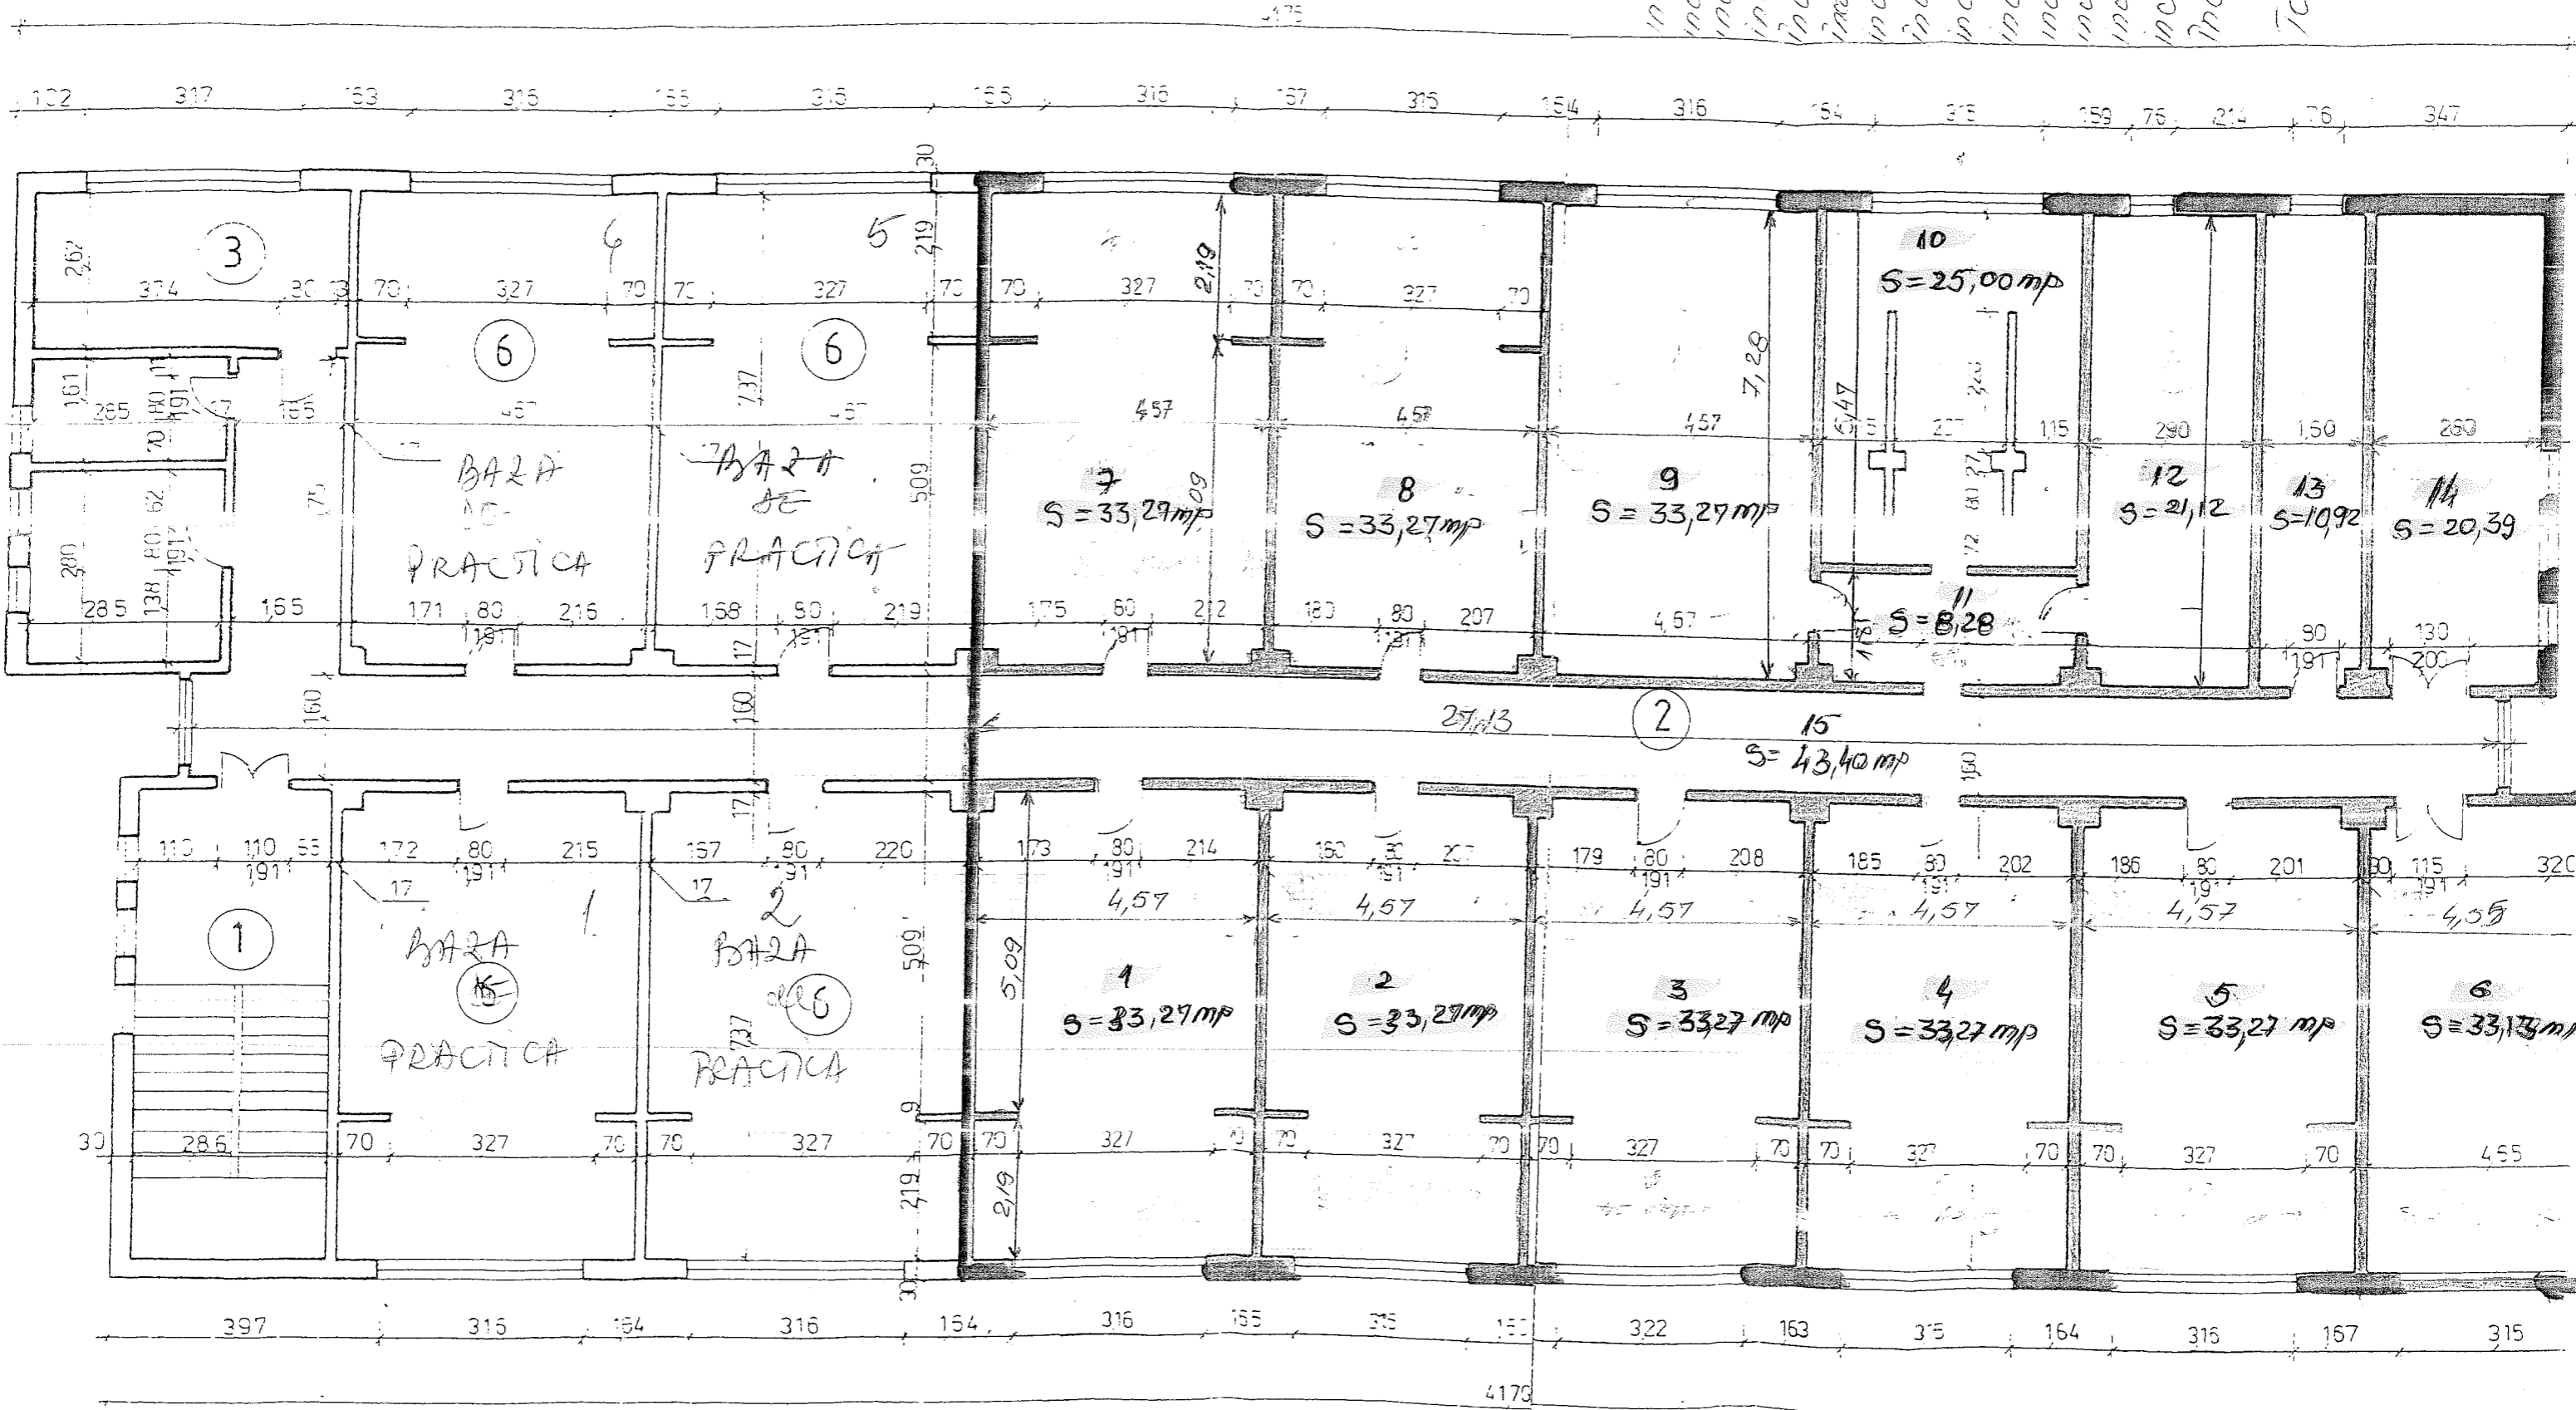

PLAN

Scale 1:100

PARTIC

- Ex. laot sup. 2
- incapere 1 - 33,27
- incapere 2 - 33,27
- incapere 3 - 33,27
- incapere 4 - 33,27
- incapere 5 - 33,27
- incapere 6 - 33,27
- incapere 7 - 33,27
- incapere 8 - 33,27
- incapere 9 - 33,27
- incapere 10 - 33,27
- incapere 11 - 33,27
- incapere 12 - 25,00
- incapere 13 - 8,28
- incapere 14 - 21,12
- incapere 15 - 10,92
- incapere 16 - 20,39
- incapere 17 - 50,71
- Total = 602,25 mp

