











PUD - Extindere hala existenta
Beneficiar: SC BLEU ELECTRIQUE ROMANIA SRL
Amplasament: str. Ovidiu Cotrus, nr. 26/A, CF 5069 Freidorf, Cad. Cc1366/1/4/d

Legenda

-  Limita zona studiata
-  Limita parcela aflata in proprietatea beneficiarului
-  Zona depozitari, birouri
-  Zona constructie existenta
-  Drum privat
-  Zona cu servitute de trecere auto si cu pasul in favoarea proprietarului Cc1366/1/4/d
-  LEA 110KV
-  Zona protectie LEA
-  Drum public existent
-  Teren pentru largirea drumului public existent




475700
203500

475650
203500

475650
203550

475700
203600

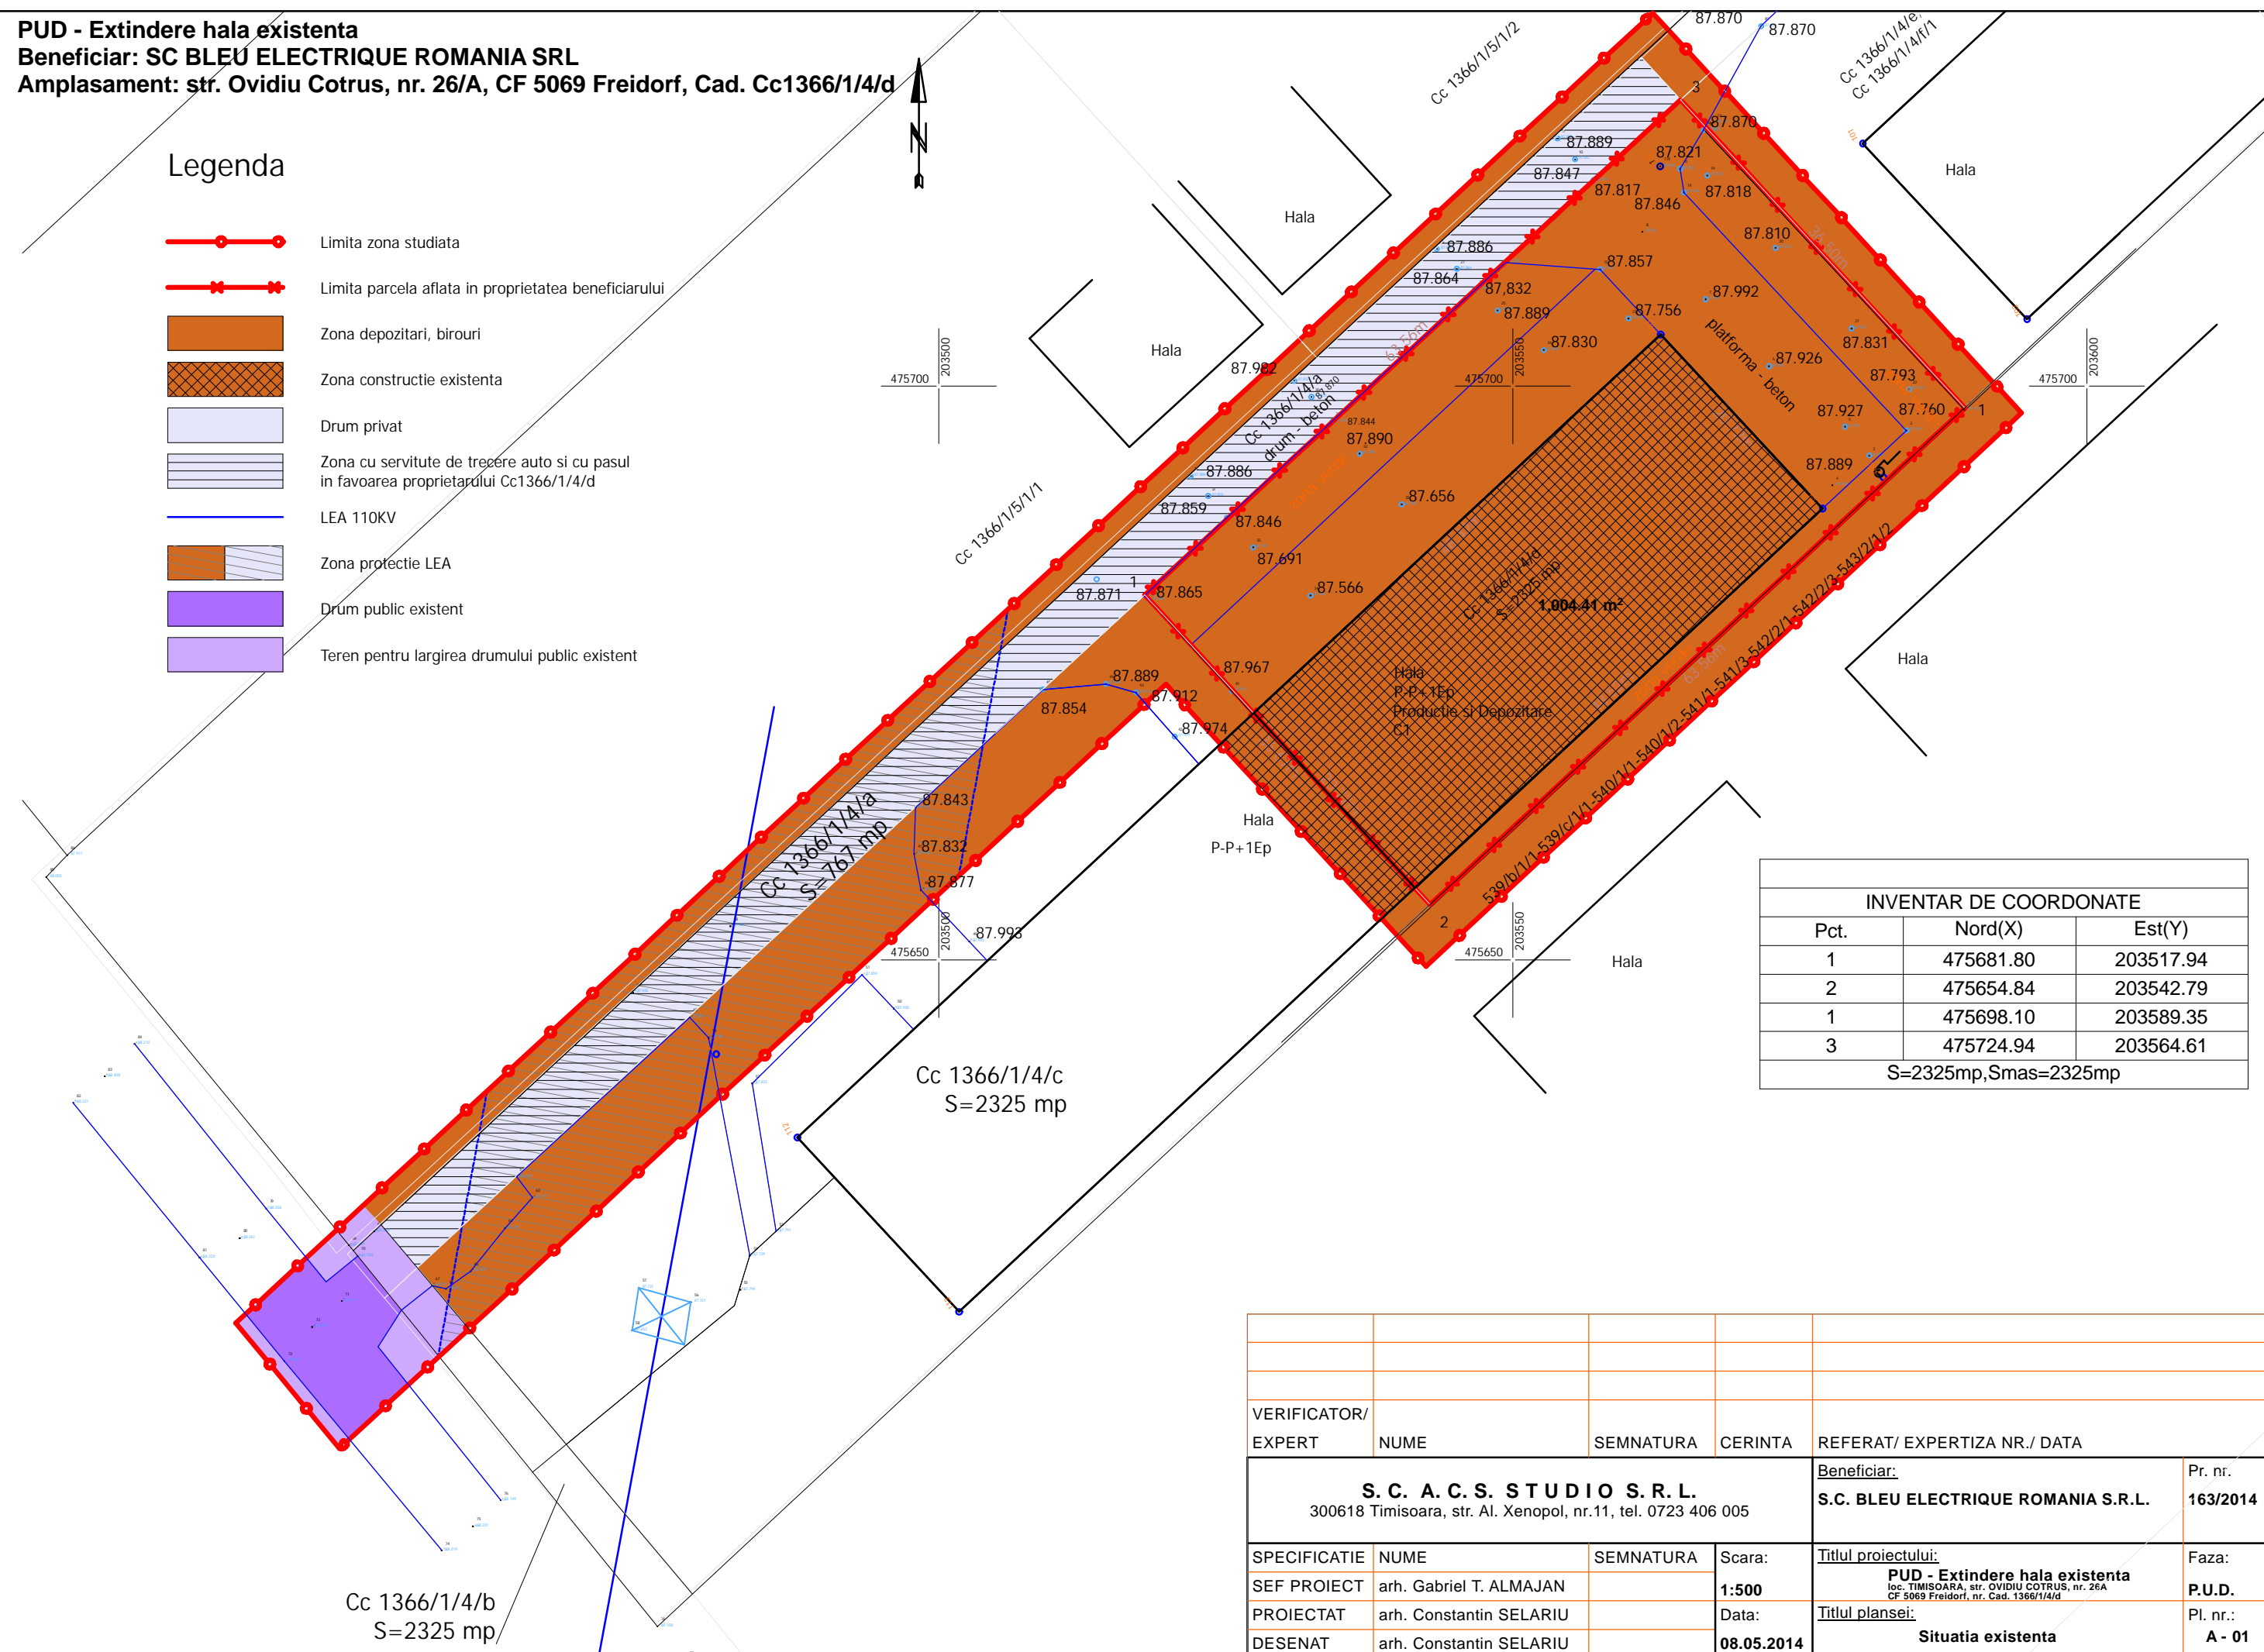

INVENTAR DE COORDONATE		
Pct.	Nord(X)	Est(Y)
1	475681.80	203517.94
2	475654.84	203542.79
1	475698.10	203589.35
3	475724.94	203564.61
S=2325mp, Smas=2325mp		

VERIFICATOR/ EXPERT						REFERAT/ EXPERTIZA NR./ DATA					
NUME		SEMNATURA		CERINTA		REFERAT/ EXPERTIZA NR./ DATA		Beneficiar:		Pr. nr.	
S. C. A. C. S. STUDIO S. R. L.		300618 Timisoara, str. Al. Xenopol, nr.11, tel. 0723 406 005						S.C. BLEU ELECTRIQUE ROMANIA S.R.L.		163/2014	
SPECIFICATIE		NUME		SEMNATURA		Scara:		Titlul proiectului:		Faza:	
SEF PROIECT		arh. Gabriel T. ALMAJAN				1:500		PUD - Extindere hala existenta		P.U.D.	
PROIECTAT		arh. Constantin SELARIU				Data:		Titlul plansei:		Pl. nr.:	
DESENAT		arh. Constantin SELARIU				08.05.2014		Situatia existenta		A - 01	

Cc 1366/1/4/b
S=2325 mp

Cc 1366/1/4/c
S=2325 mp

Cc 1366/1/4/a
S=767 mp

Cc 1366/1/5/1/2

Cc 1366/1/4/e
Cc 1366/1/4/f/1

Cc 1366/1/5/1/1

Cc 1366/1/4/d
S=2325 mp

