

PLAN URBANISTIC DE DETALIU


P.U.D.

HALA PRODUCTIE SI SEDIU ADMINISTRATIV, TIMISOARA

Reglementari urbanistice
1:500

LEGENDA

- Limita zonei studiate
- Limite parcele aflate in proprietatea S.C. ECHITRON S.R.L.
- Teren liber de constructii aflat in proprietatea S.C. ECHITORN S.R.L.
- Circulatii carosabile existente modernizate
- Circulatii pietonale existente
- Constructii P, P+1 +M existente in vecinatate

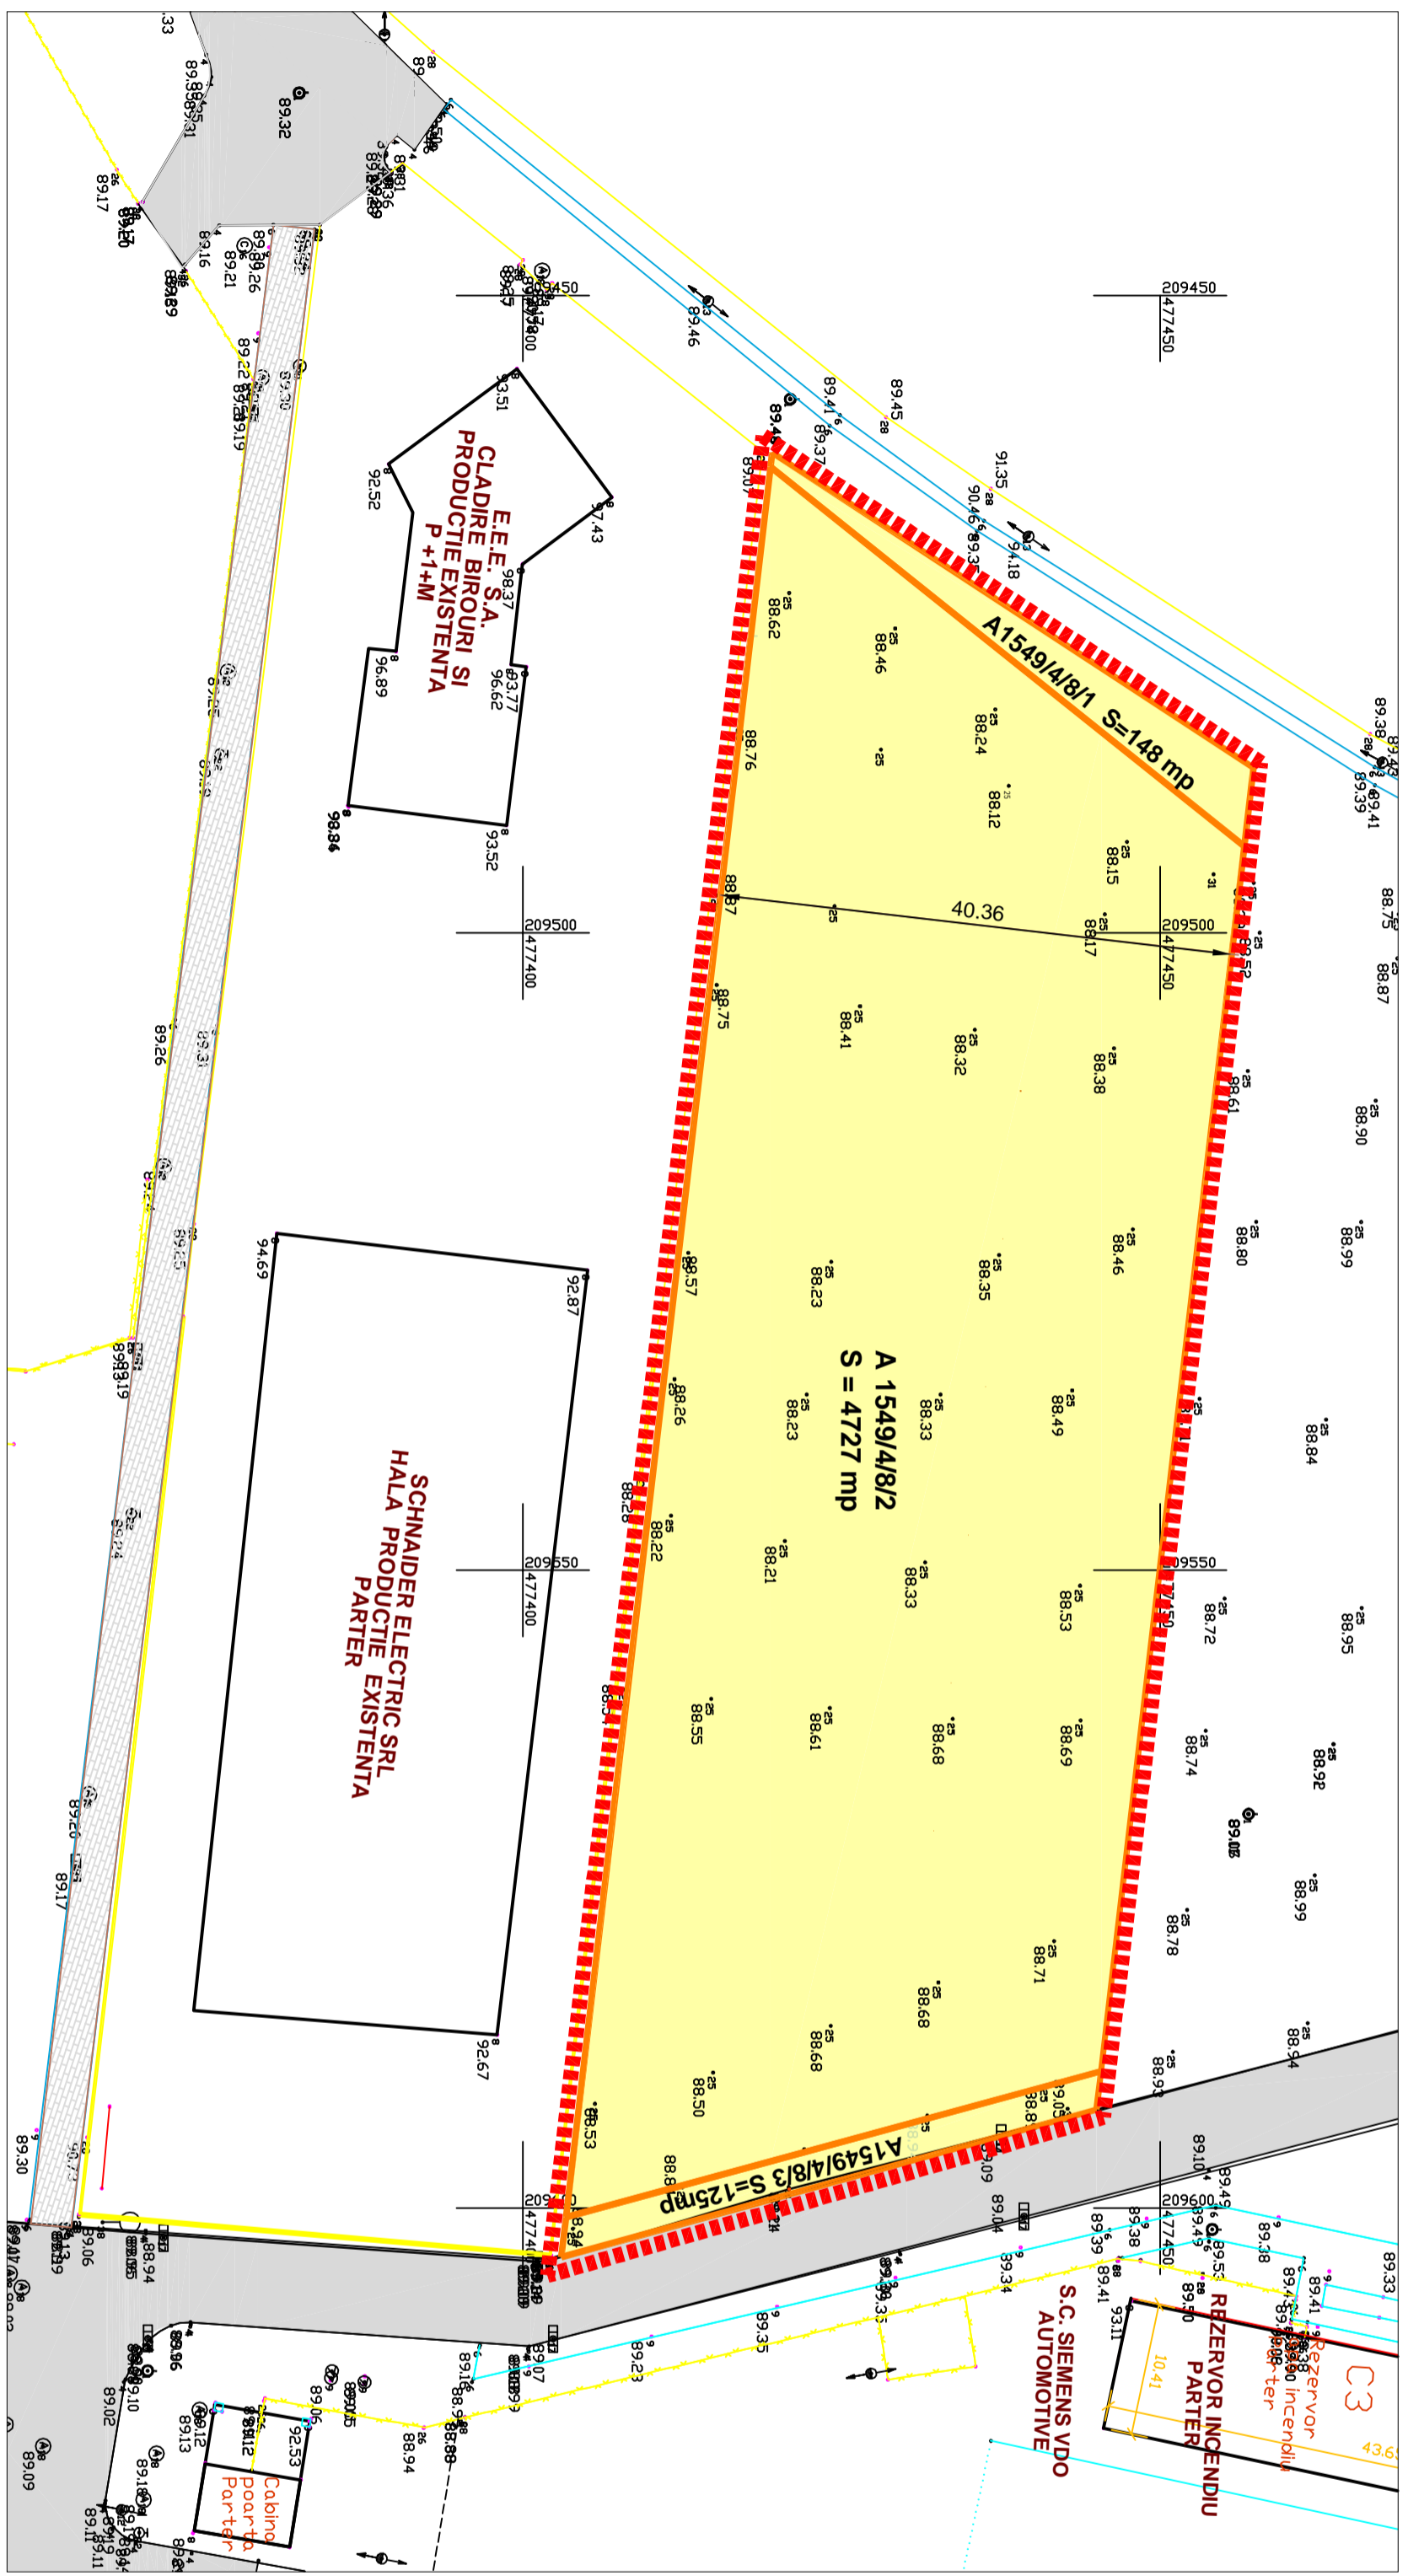

Verificator/expert	Nume	Semnatura	Ceafina	Referinta/expertiza nr.	P-nr.
BIROU INDIVIDUAL DE ARHITECTURA CRETU EMANUEL TIMISOARA STR. C. BREDECEANU NR.2				S.C. ECHITRON S.R.L. Calea Buziasului nr.14, Timisoara	129/2008
Specificatie	Nume	Semnatura	Scara	Denumire proiect: PLAN URBANISTIC DE DETALIU	
Sif proiect	anh.Cealu Emanuel		1:500	HALA PRODUCTIE SI SEDIU ADMINISTRATIV	
Proiectat	anh.Cealu Emanuel		Data	B.dul Industriei nr.8, Timisoara	
Galicia	anh.Cealu Emanuel		OCT2008	Titlu plansei: SITUATIA EXISTENTA	
					P-nr. 2/4