

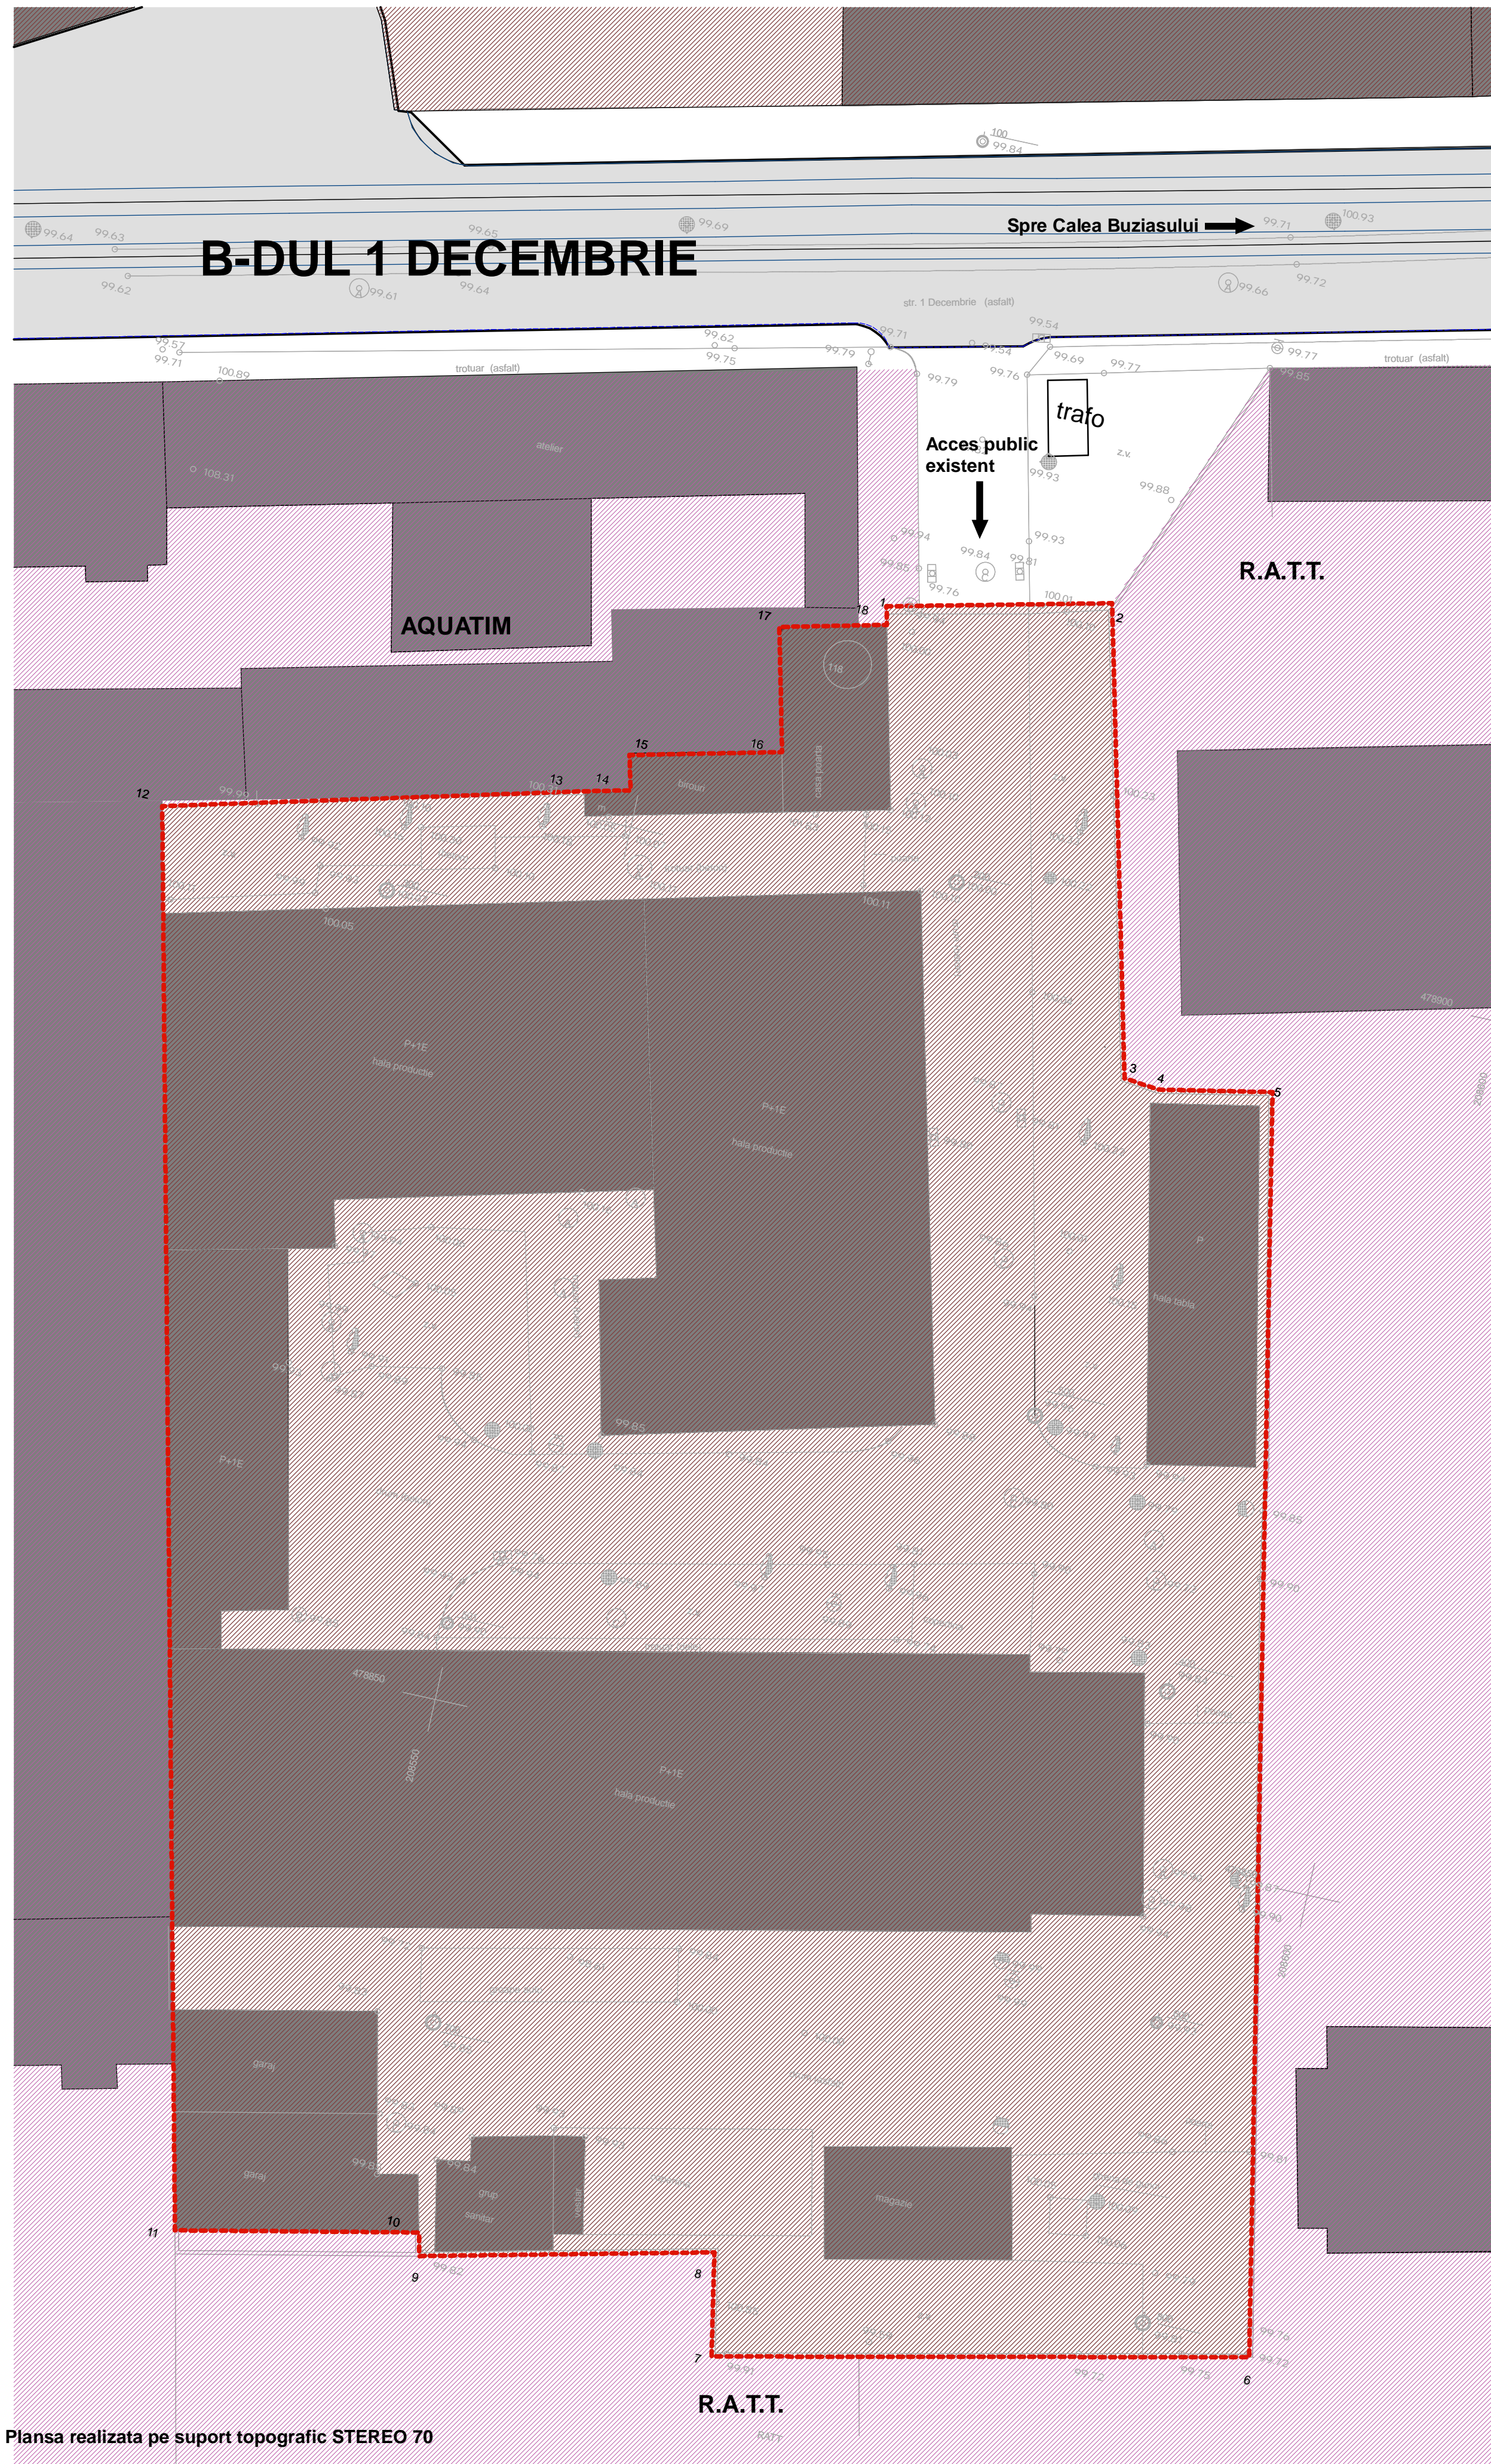
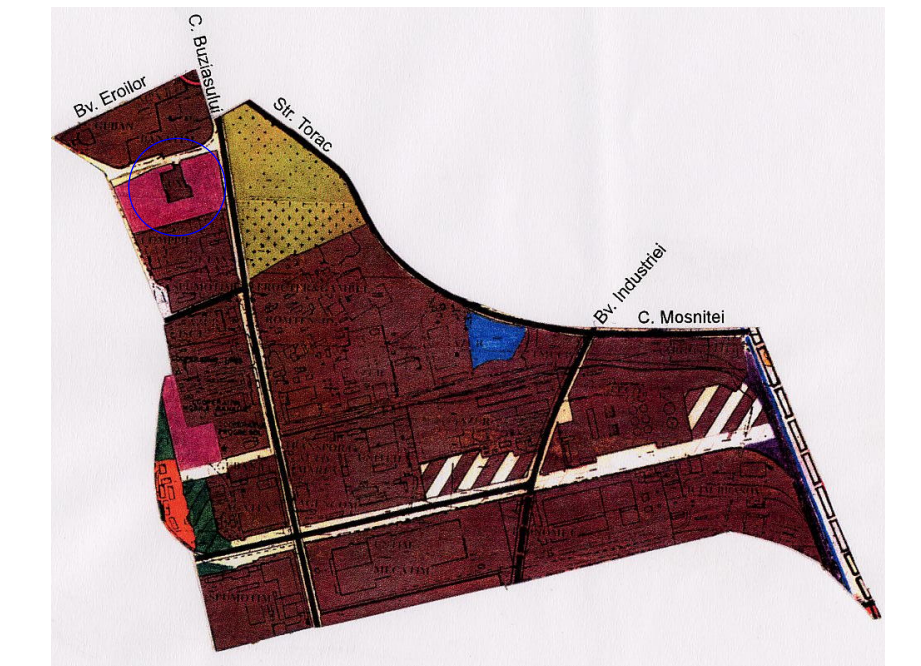


P.U.Z. DESFIINTARE CLADIRE EXISTENTA SI EDIFICARE CLADIRE MULTIFUNCTIONALA

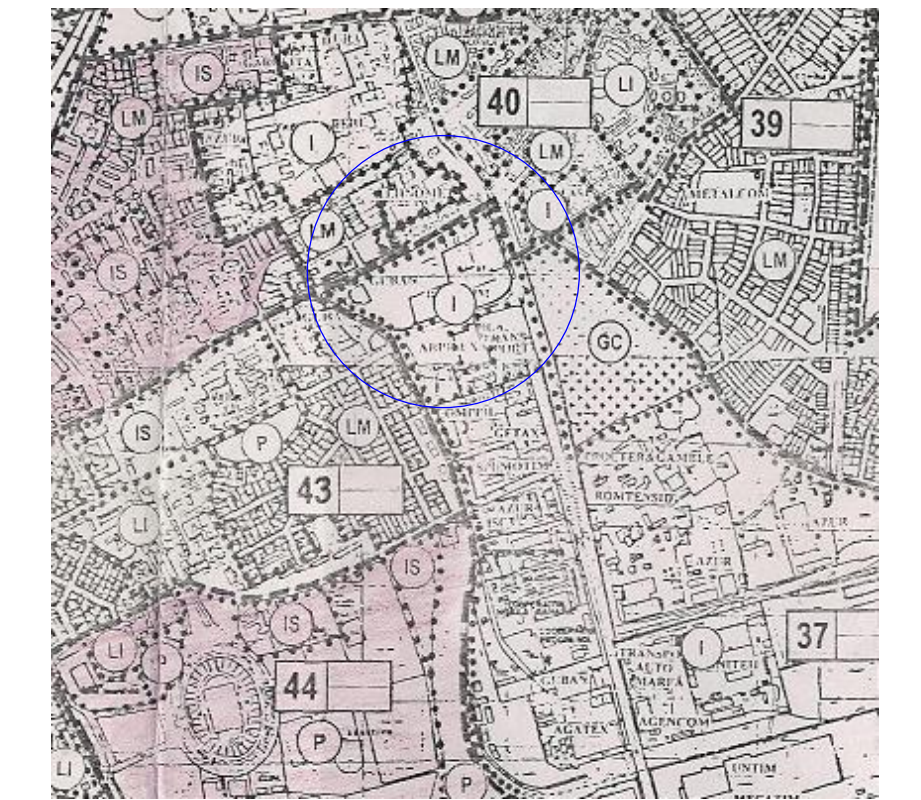

LEGENDA:

- ARTERE PRINCIPALE
- CONSTRUCTII EXISTENTE
- TERENURI CU DESTINATIE SPECIALA
- ZONA UNITATI INDUSTRIALE
- LIMITA TERENULUI STUDIAT IN PUD
- LIMITA PROPRIETATE

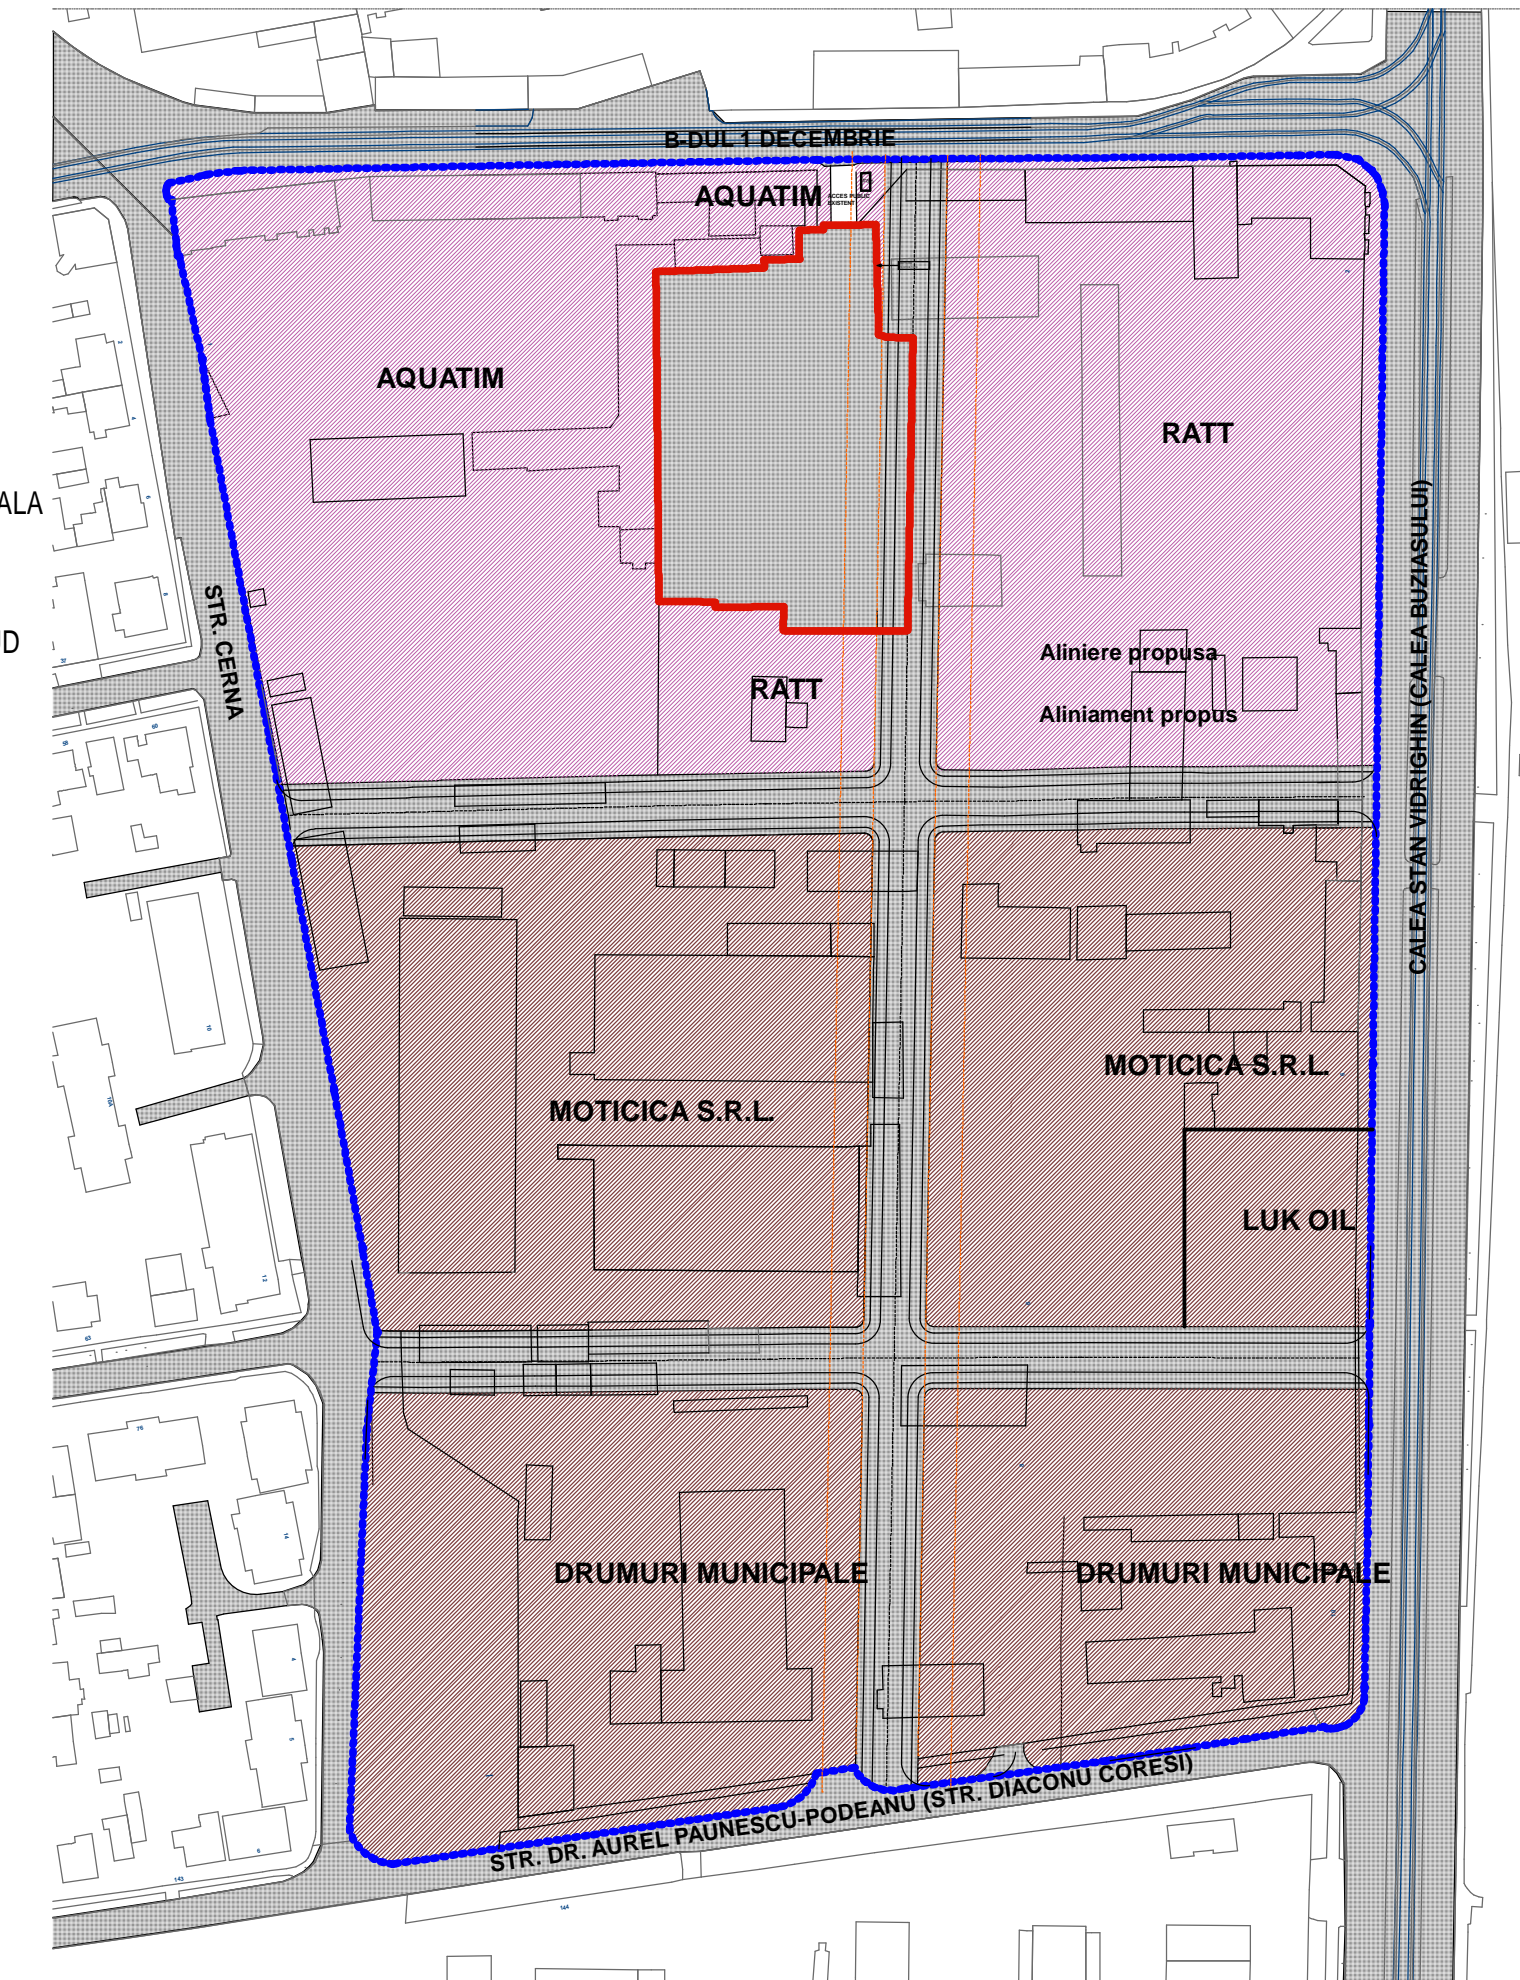

DATE GENERALE

DENUMIRE PROIECT: PLAN URBANISTIC ZONAL - DESFIINTARE CONSTRUCTIE EXISTENTA SI EDIFICARE CLADIRE MULTIFUNCTIONALA

BENEFICIAR : S.C. TANNERY IMPORT EXPORT S.A.

AMPLASAMENT : TIMISOARA, STR. 1 DECEMBRIE, NR 118
C.F. NR. 2533 TIMISOARA NR TOP. 8543/2-8543/1/2-8543/1/3
SUPRAFATA TEREN CONFORM C.F. : 5176 MP

P.O.T EXISTENT = 44,5 %
P.O.T. MAXIM PROPOS = 60 %
C.U.T. EXISTENT = 0,4
C.U.T. MAXIM PROPOS = 3,5

FUNCTIUNI / SUPRAFETE :
- Birouri / 5080 mp

PARCARI SUBTERANE 145 LOCURI
PARCARI SUPRATERANE 18 LOCURI

Bilant teritorial

Suprafata teren	Existent		Propus	
	mp	%	mp	%
Total zona studiata	102.670	-	102.670	-
Teren aflat in proprietatea beneficiarului din care	5176	-	5176	100
Zona edificabila	2306.6	44.56	2082	40.22
Parcari supratereane	0	0	512.5	9.90
Spatii verzi	557.65	10.77	746.60	14.42
Trotuar	0	0	301.9	5.85
Suprafata cedata in vederea realizarii drumurilor	0	0	1533	29.61

Plansa realizata pe suport topografic STEREO 70

R.A.T.T.

Verificat/Expert	Nume, Prenume	Cerinta	Semnatura	Nr. Referat	Nr. Raport
PROIECTANT	Birou Individual de Arhitectura ALMAJAN TITUS GABRIEL CNP: 1770806020055				Pr. nr.31/2007 Faza P.U.Z.
Sef proiect	arh. Gabriel Almajan			Ampl.:TIMISOARA, str.1 DECEMBRIE, nr.118	11/2007
Proiectant	arh. con. Traicani Razvan			Beneficiar : S.C.TANNERY IMPORT EXPORT S.A.	sc.1:250
Desenat	arh. con. Traicani Razvan			Plansa : Situatia existenta	Pl. nr.01A