



**P. U. Z.** PLAN URBANISTIC ZONAL  
 Zona Industrială cu caracter nepoluant ,activitati economico-comerciale,  
 depozitare si prestari servicii

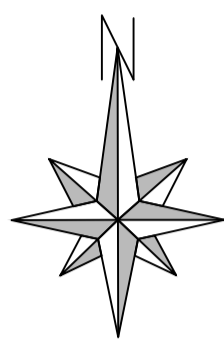

**LEGENDA**

- Limite**
- Limita Parcela Cadastrala
  - Limita teritoriala Timisoara-Sanandrei
  - Limita teritoriala Timisoara-Dumbravita
- Retele Existente si zone de protectie**
- LEA220Kv
  - LEA110Kv
  - Cablu Romtelecom
  - Canal de desecare
- Circulatii**
- Drum de exploatare
  - Centura rutiera Timisoara N existent la 2 benzi
  - Drum comunal DC257
- Functionii**
- Teren arabil extravilan proprietate privata

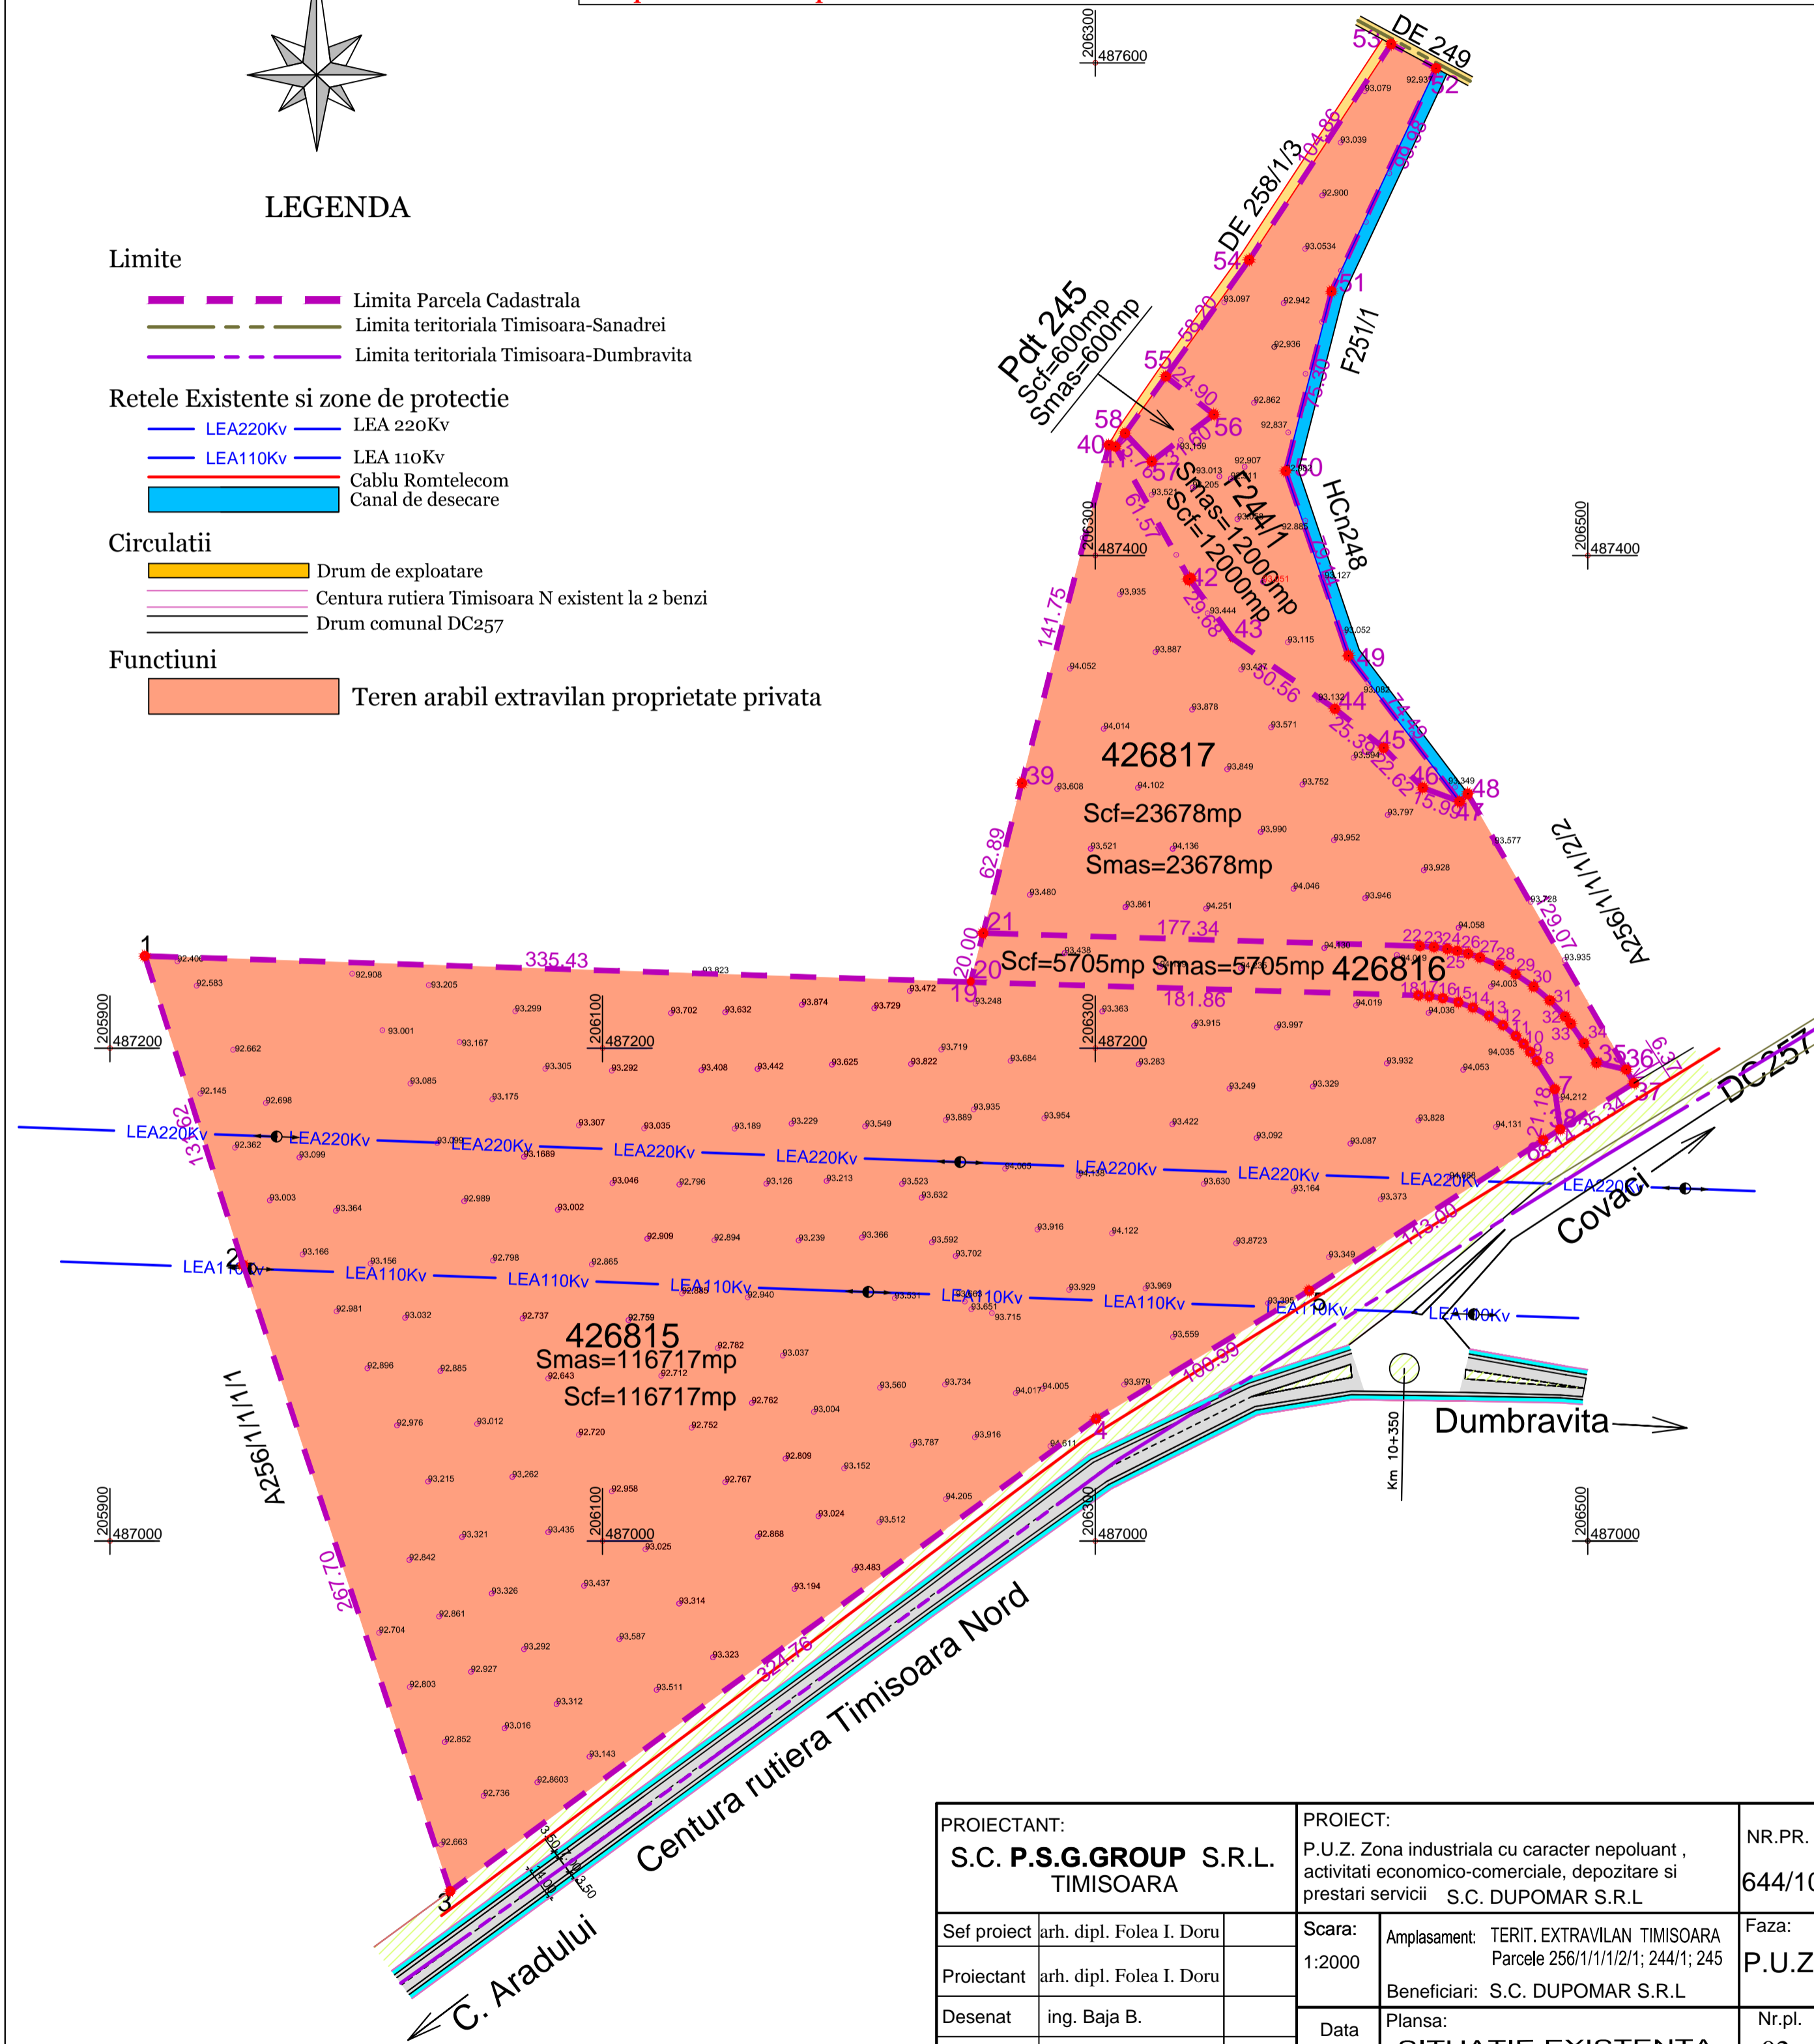

PROIECTANT: <b>S.C. P.S.G.GROUP S.R.L.</b> TIMISOARA		PROIECT: P.U.Z. Zona industrială cu caracter nepoluant , activitati economico-comerciale, depozitare si prestari servicii S.C. DUPOMAR S.R.L		NR.PR. <b>644/10</b>
Sef proiect arh. dipl. Folea I. Doru		Scara: 1:2000	Amplasament: TERIT. EXTRAVILAN TIMISOARA Parcela 256/11/1/21; 244/1; 245	Faza: <b>P.U.Z.</b>
Proiectant arh. dipl. Folea I. Doru			Beneficiari: S.C. DUPOMAR S.R.L	
Desenat ing. Baja B.		Data 2012	Plansa: <b>SITUATIE EXISTENTA</b>	Nr.pl. <b>02</b>
Aprobat ing. Baja B.				