
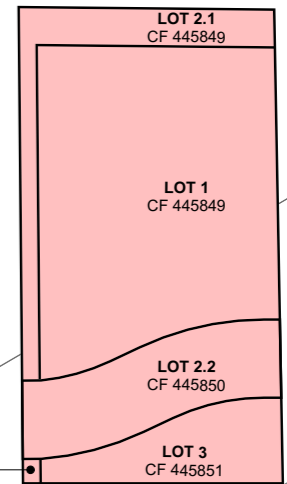


PUZ- CONSTRUIRE CLADIRE PENTRU PARCAJE

BILANT TERITORIAL	mp	%
Teren conform CF	4888	100
LOT 1 - Teren ramas in proprietate privata (Zona destinata constructiei de imobile cu functiune mixta)	2781	56,89
LOT 3 - Teren ramas in proprietate privata (Zona mixta, spatii verzi amenajate si dotari edilitare aferente zonei construite)	554	11,34
LOT 2 - Teren in proprietate privata trecut partial in domeniu public (LOT2.2 CF 445850) * (Zona drumuri, circulatie rutiera si pietonala)	1553	31,77

* Loturile LOT 2.1 si 2.3, parte din CF 445849, respectiv CF 445851, vor fi cedate in scopul enuntat (construire drumuri) inaintea demararii etapei de Autorizatie de construire

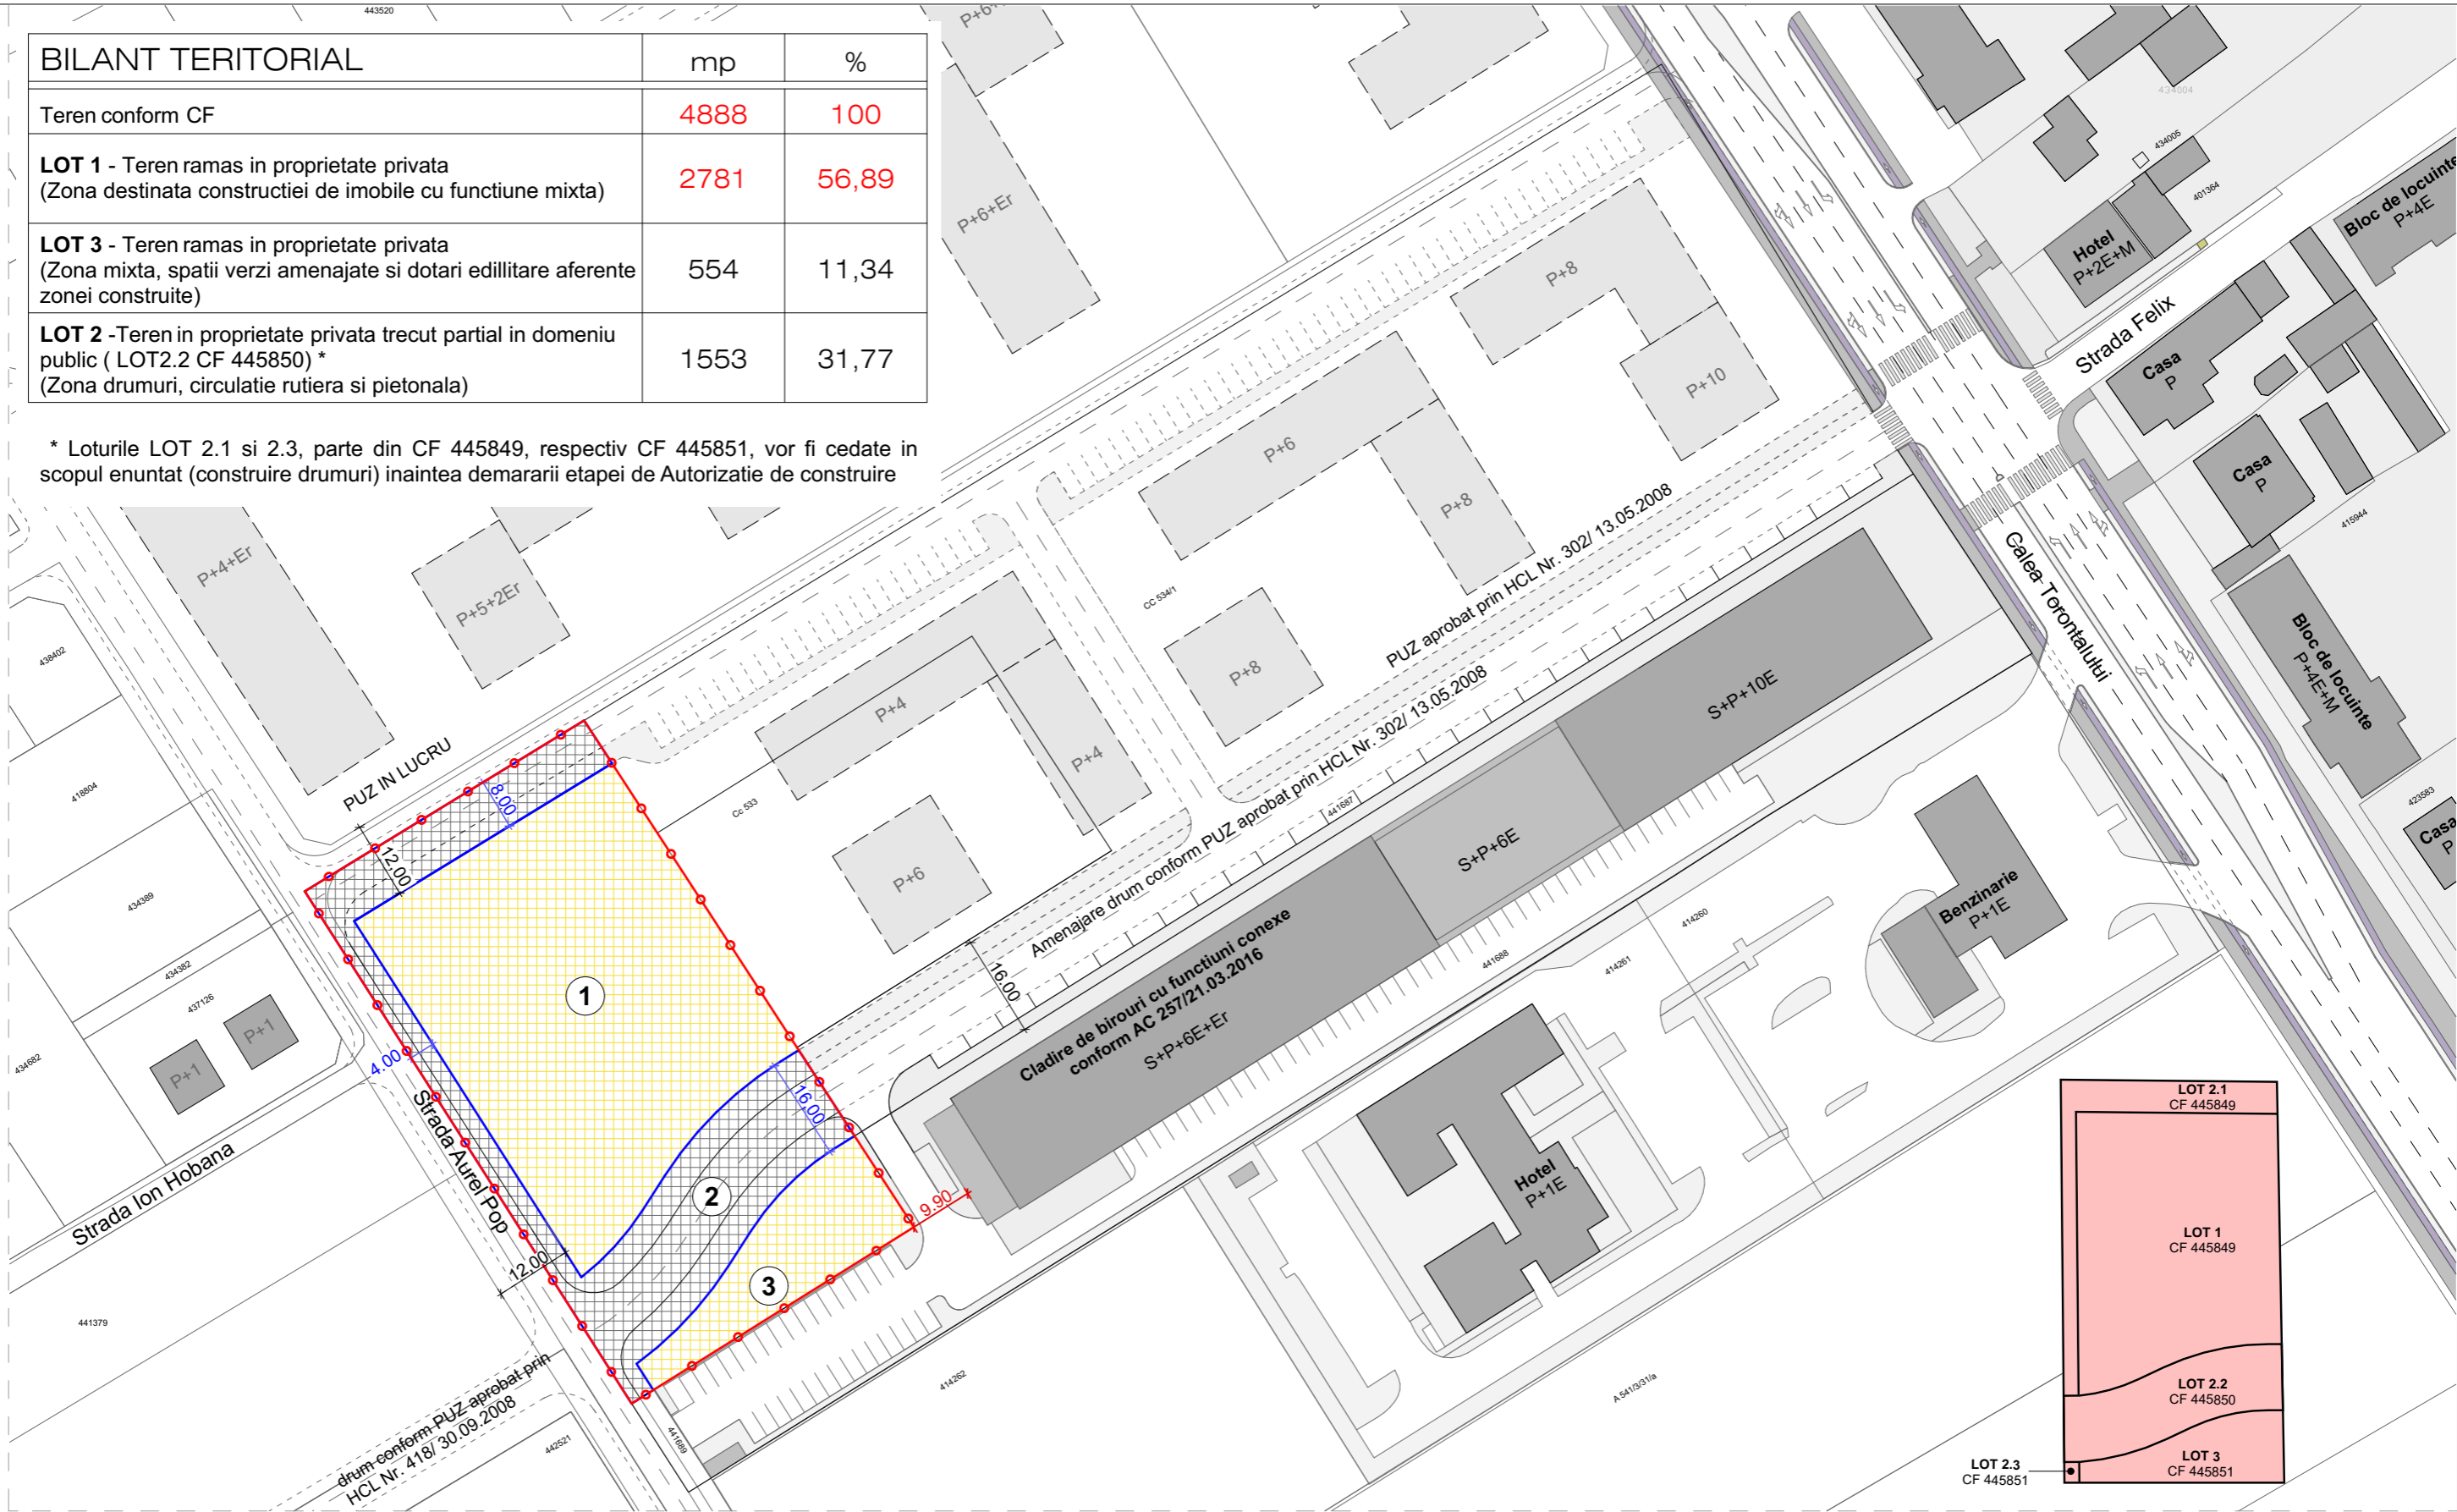

LEGENDA :

- Limita de proprietate
- Teren ramas in proprietate privata
- Teren partial in proprietate privata, partial public (donat catre PMT) *
- Cladiri existente



studioarca

Timisoara, strada Tosca nr.14, J35/234/99, e-mail office@studioarca.ro

SEF PROIECT	arh. Radu GOLUMBA	scara:	plansa:
PROIECTAT	arh. Mihaela RUSULET	1:1000	CIRCULATIA TERENURILOR
DESENAT	arh. Mihaela RUSULET		
VERIFICAT	arh. Claudiu OPRITA	03.2019	

beneficiar: VOX TECHNOLOGY PARK S.R.L.
den. lucrare: P.U.Z.- Construire cladire pentru parcaje
adresa: Timisoara, str. Aurel Pop, nr. 28-30
CF 445849, nr. cad 445849, CF 445850,
nr. cad 445850, CF 445851, nr. cad 445851

pr. nr.
425/2017

faza
PUZ

plansa nr.
05A

format A3