



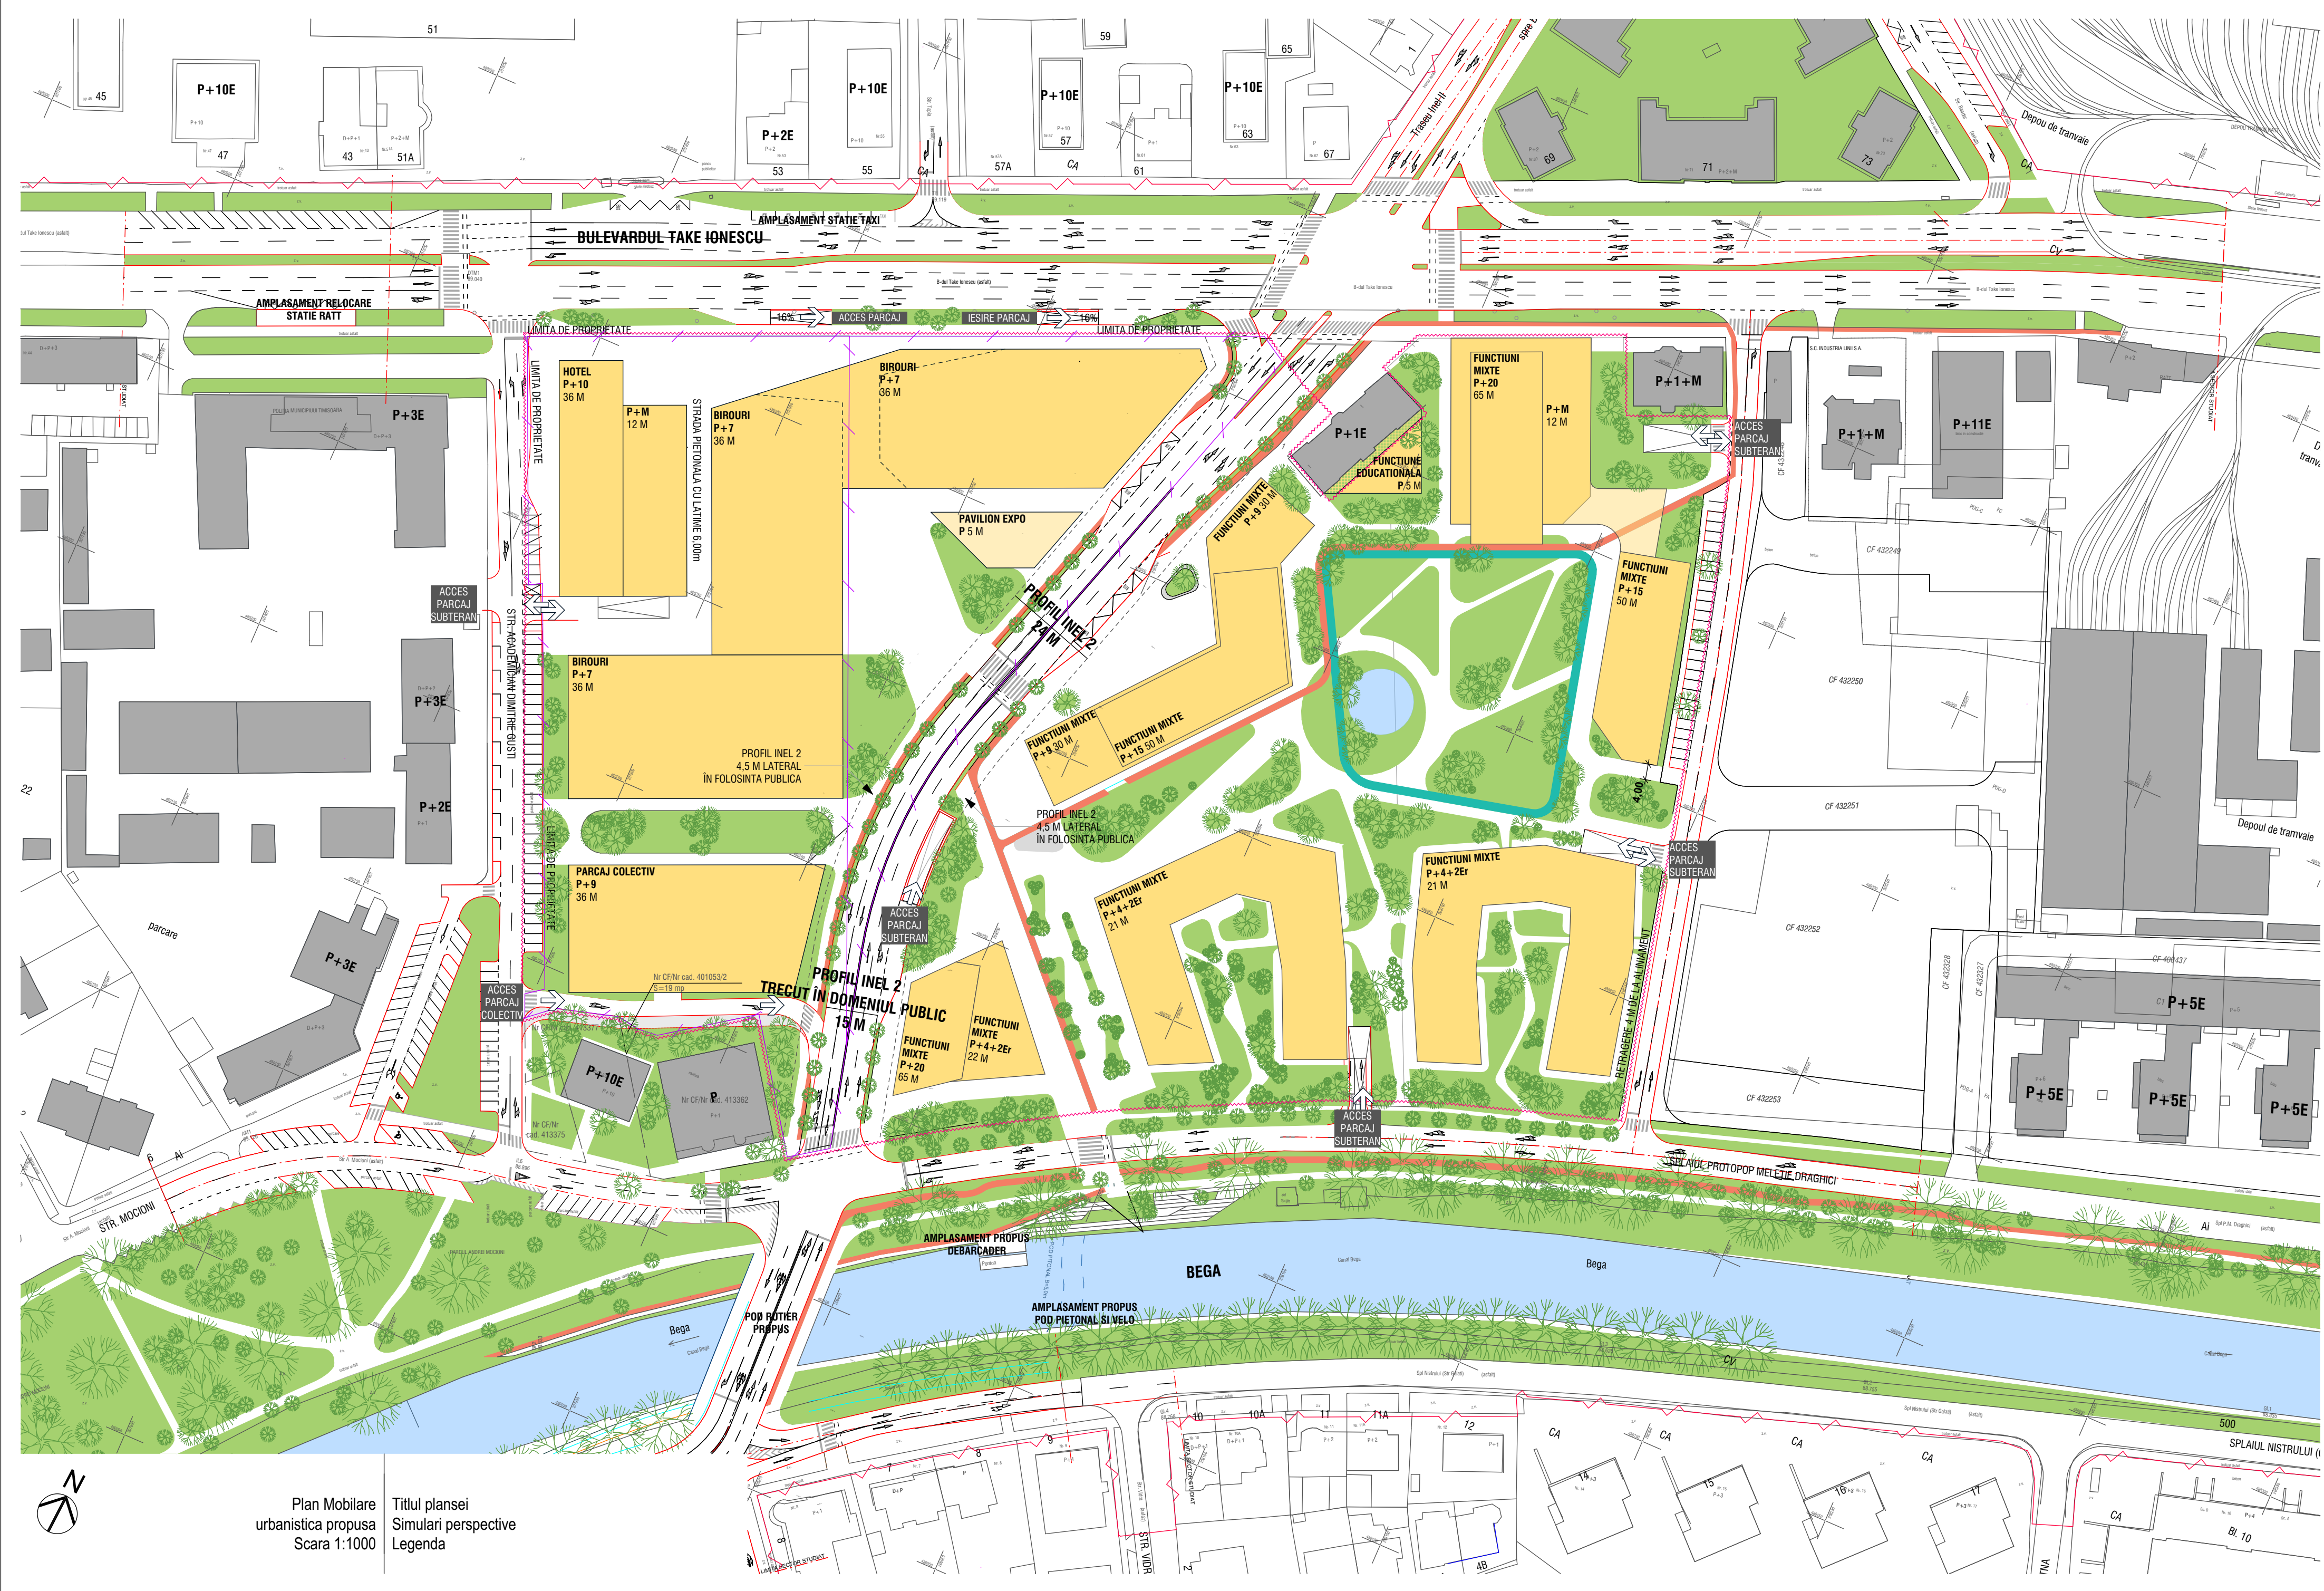

Plan Urbanistic Zonal
ZONA ILSA, TIMISOARA
Bd. Take Ionescu, Nr. 46B

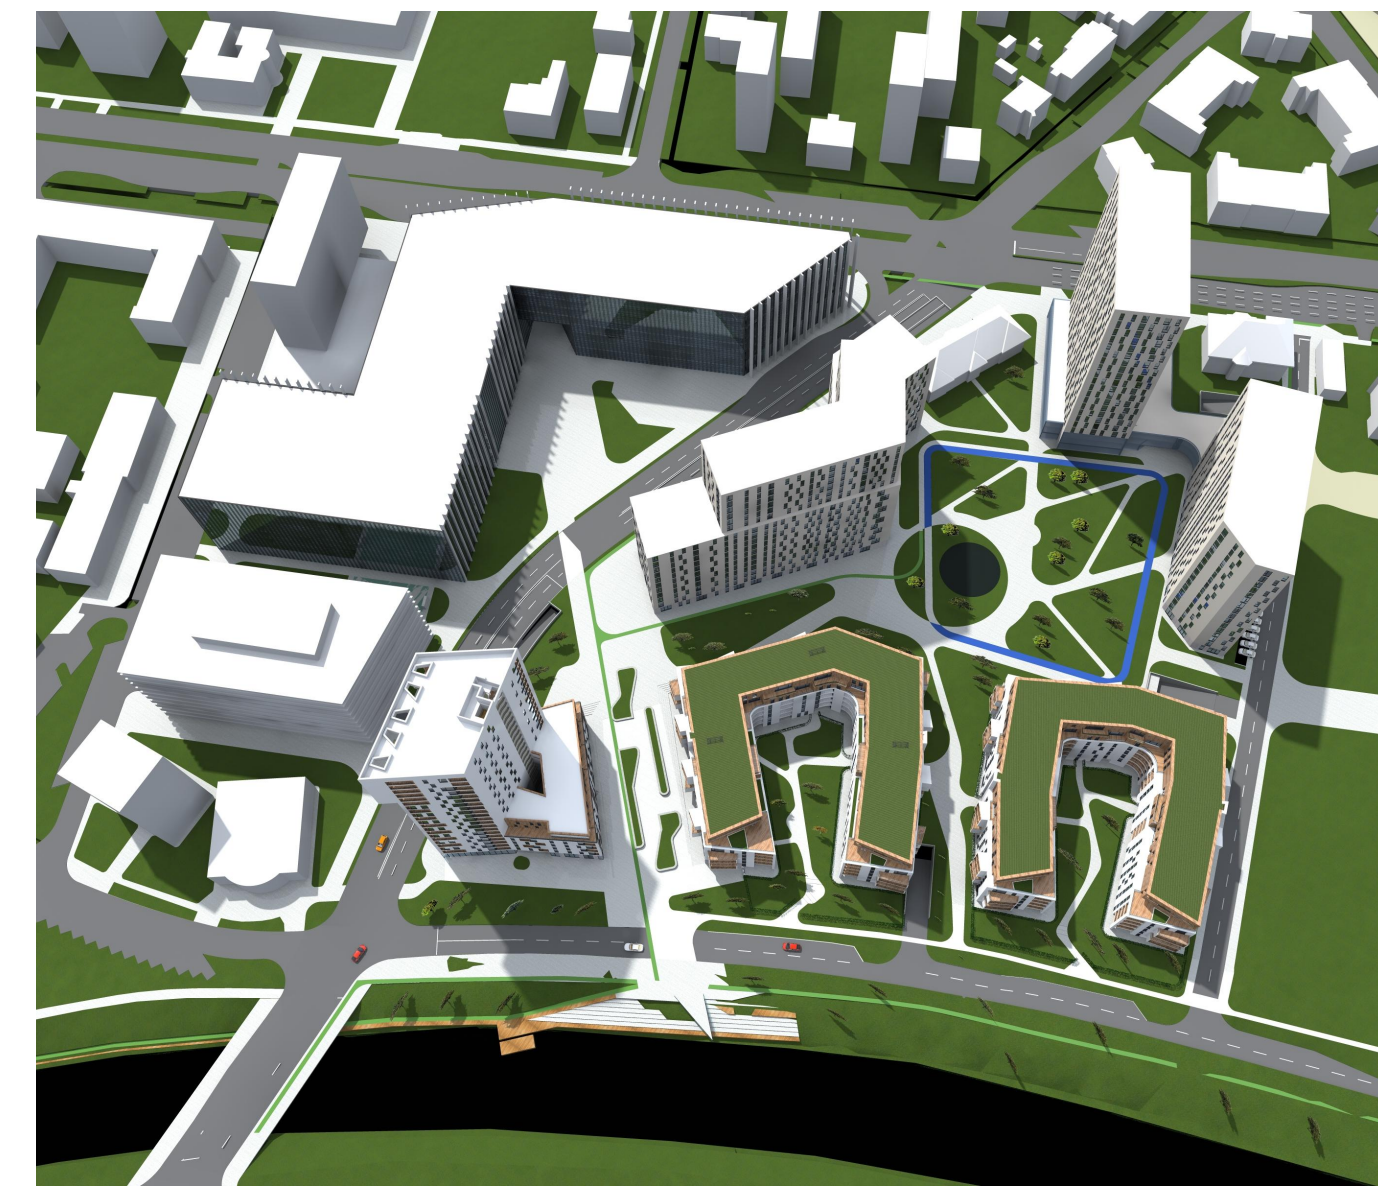

Legenda

	Teritoriul studiat prin PUZ		Suprafete acvatice
	Teritoriul care face obiectul prezentului PUZ		Imobile propuse
	Limite parcele noi propuse		Spatii verzi propuse
	Imobile existente		Piste velo / de alergat propuse

PROPUNERE DE MOBILARE URBANISTICA

		S. r. l. 300085 P-ta. St. Gheorghe, nr. 4, et. 2, ap. 10, RO-300085 TIMISOARA Tel: 0256 306042 Fax: 0256 430093 E-mail: and_gaiv@adsexpress.ro		BENEFICIAR: S.C. Take Project SRL Tel: 0256 491042 / Fax: 0256 491043 str. Coriolan Brediceanu, nr. 1010, TIMISOARA, RO-300011 R035002233, J352206/2015 Timisoara, bul. Take Ionescu, nr. 46B		NR. PROIECT 162/ 2016	
SPECIFICATIE		SEMNTATURA		SCARA 1:1000		FAZA P.U.Z.	
SEF PROIECT		prof.dr.arh. Vlad GAIVORONSKI prof.dr.arh. Ioan ANDREESCU		DATA 2017.04		NR. PLANSA U7.2	
PROIECTAT		prof.dr.arh. Vlad GAIVORONSKI prof.dr.arh. Ioan ANDREESCU		PLANSĂ:		PROPUNERE DE MOBILARE	
DESENAT		drd.arh. Mihai-Ionut DANCUI					