


**RELEVUL IMOBIL**  
(dupa apartamentele)  
Scara 1:100

Nr. top teren	Suprafata	Adresa. Imobil	
18381,18382	576	Str. Pictor Th. Aman, nr.1	
CF Colectiv	-	UAT	Timisoara
Cod unit.ind(U)	-	CF Ind.	403689

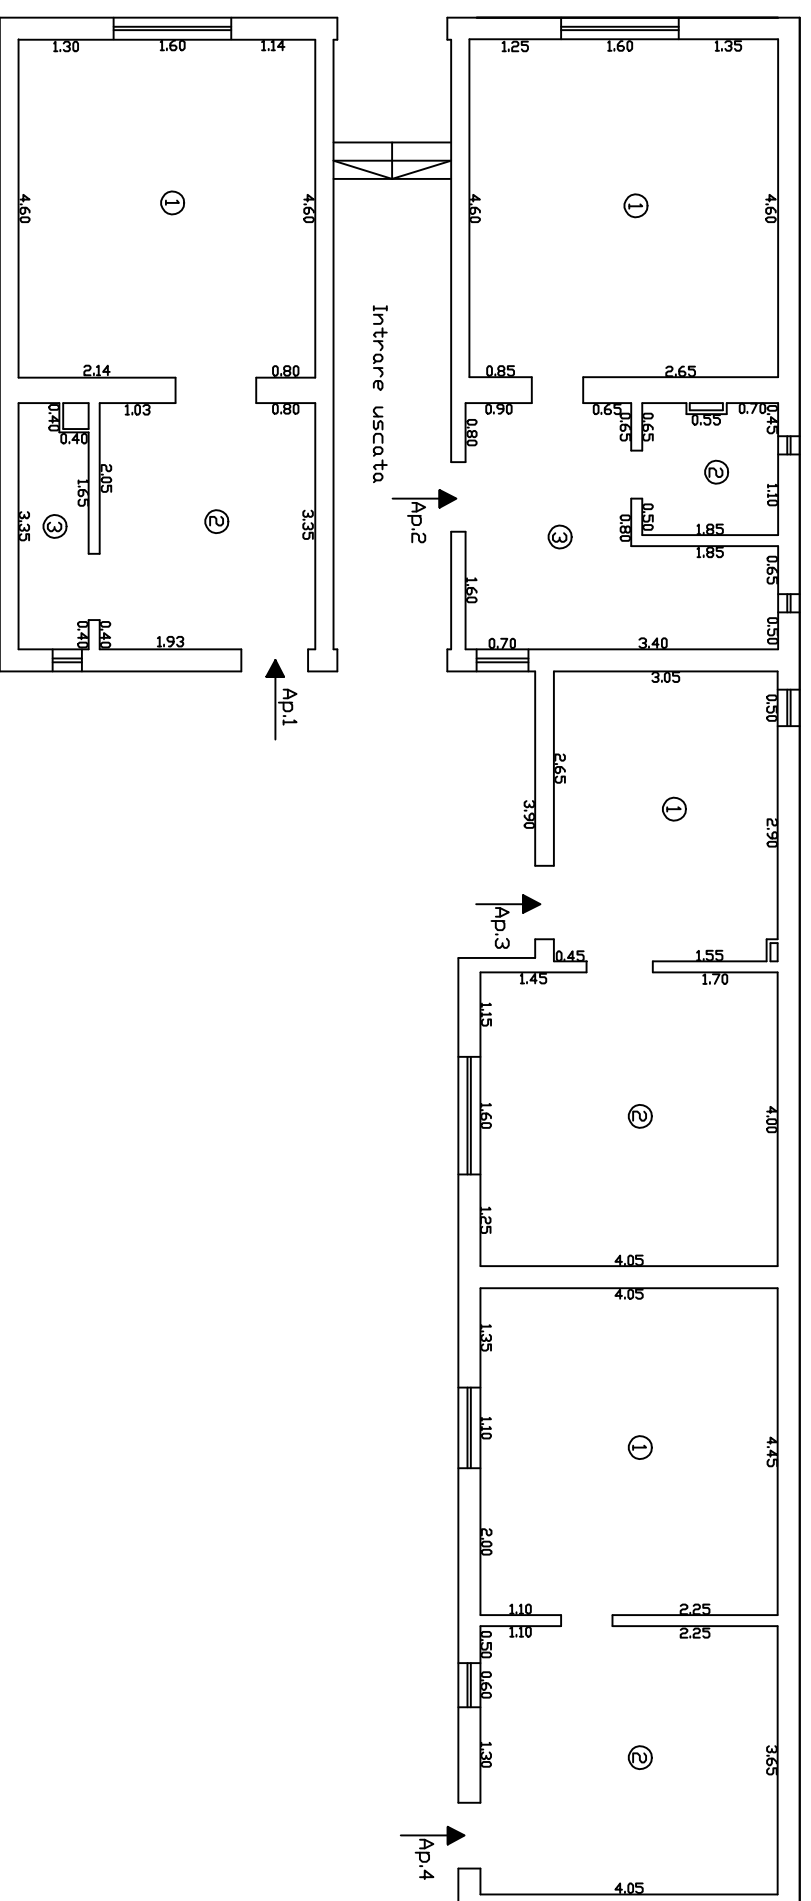

Nr.inc.	Denumire incaperi	Supraf.utila (m)
<b>Apartamentul 1</b>		
1	Camera 1	18.58
2	Bucatarie	9.82
3	Camera de alimente	3.05
Suprafata utila = 31,45 mp		
<b>Apartamentul 2</b>		
1	Camera	19.32
2	Camera de alimente	3.25
3	Bucatarie	10.34
Suprafata utila = 32,91 mp		
<b>Apartamentul 3</b>		
1	Bucatarie	12.00
2	Camera	16.20
Suprafata utila = 28,20 mp		
<b>Apartamentul 4</b>		
1	Camera	18.02
2	Bucatarie	14.78
Suprafata utila = 32,80 mp		
Executant		Data
Ing. Moroz Remus Mihai		
Receptionat		Data
		09.03.2009