

# RELEVU IMOBIL


(inainte de apartamentare)

Scala 1:100

Nr. top teren	Suprafata	Adresa imobil	
18381,18382	576	Str. Pictor Th. Aman, nr.1	
CF Colectiv	-	UAT	Timisoara
Cod unit.ind(KU)	-	CF Ind.	403689

## RELEVU IMOBIL

Scala 1:100

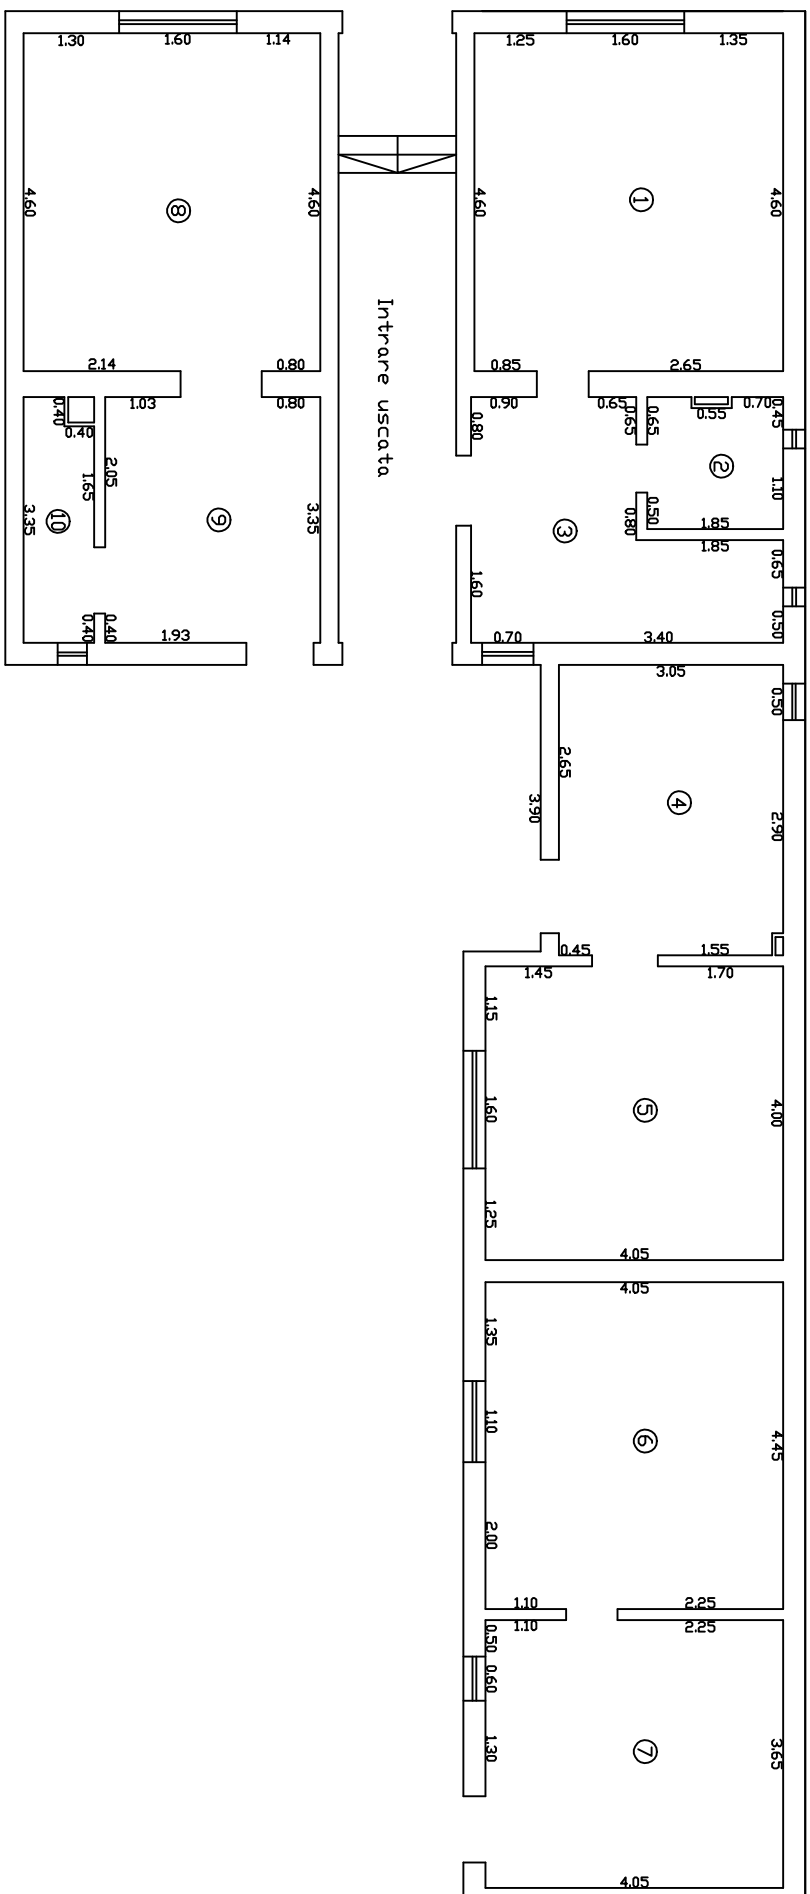

Nr.inc.	Denumire incaperi	Supraf.utila (m)
1	Camera 1	19.32
2	Camara de alimente 1	3.25
3	Bucatarie 1	10.34
4	Bucatarie 2	12.00
5	Camera 2	16.20
6	Camera 3	18.02
7	Bucatarie 3	14.78
8	Camera 4	18.58
9	Bucatarie 4	9.82
10	Camara de alimente 2	3.05

Suprafata utila = 125,36 mp

Executant

ing. Moroz Remus Mihai

Data

09.03.2009

Receptionat

Data