

PLAN URBANISTIC ZONAL

LOCUINTE COLECTIVE SI FUNCTIUNI COMPLEMENTARE
Timisoara, str.lancu Flondor nr.8-10, nr.cad.404259

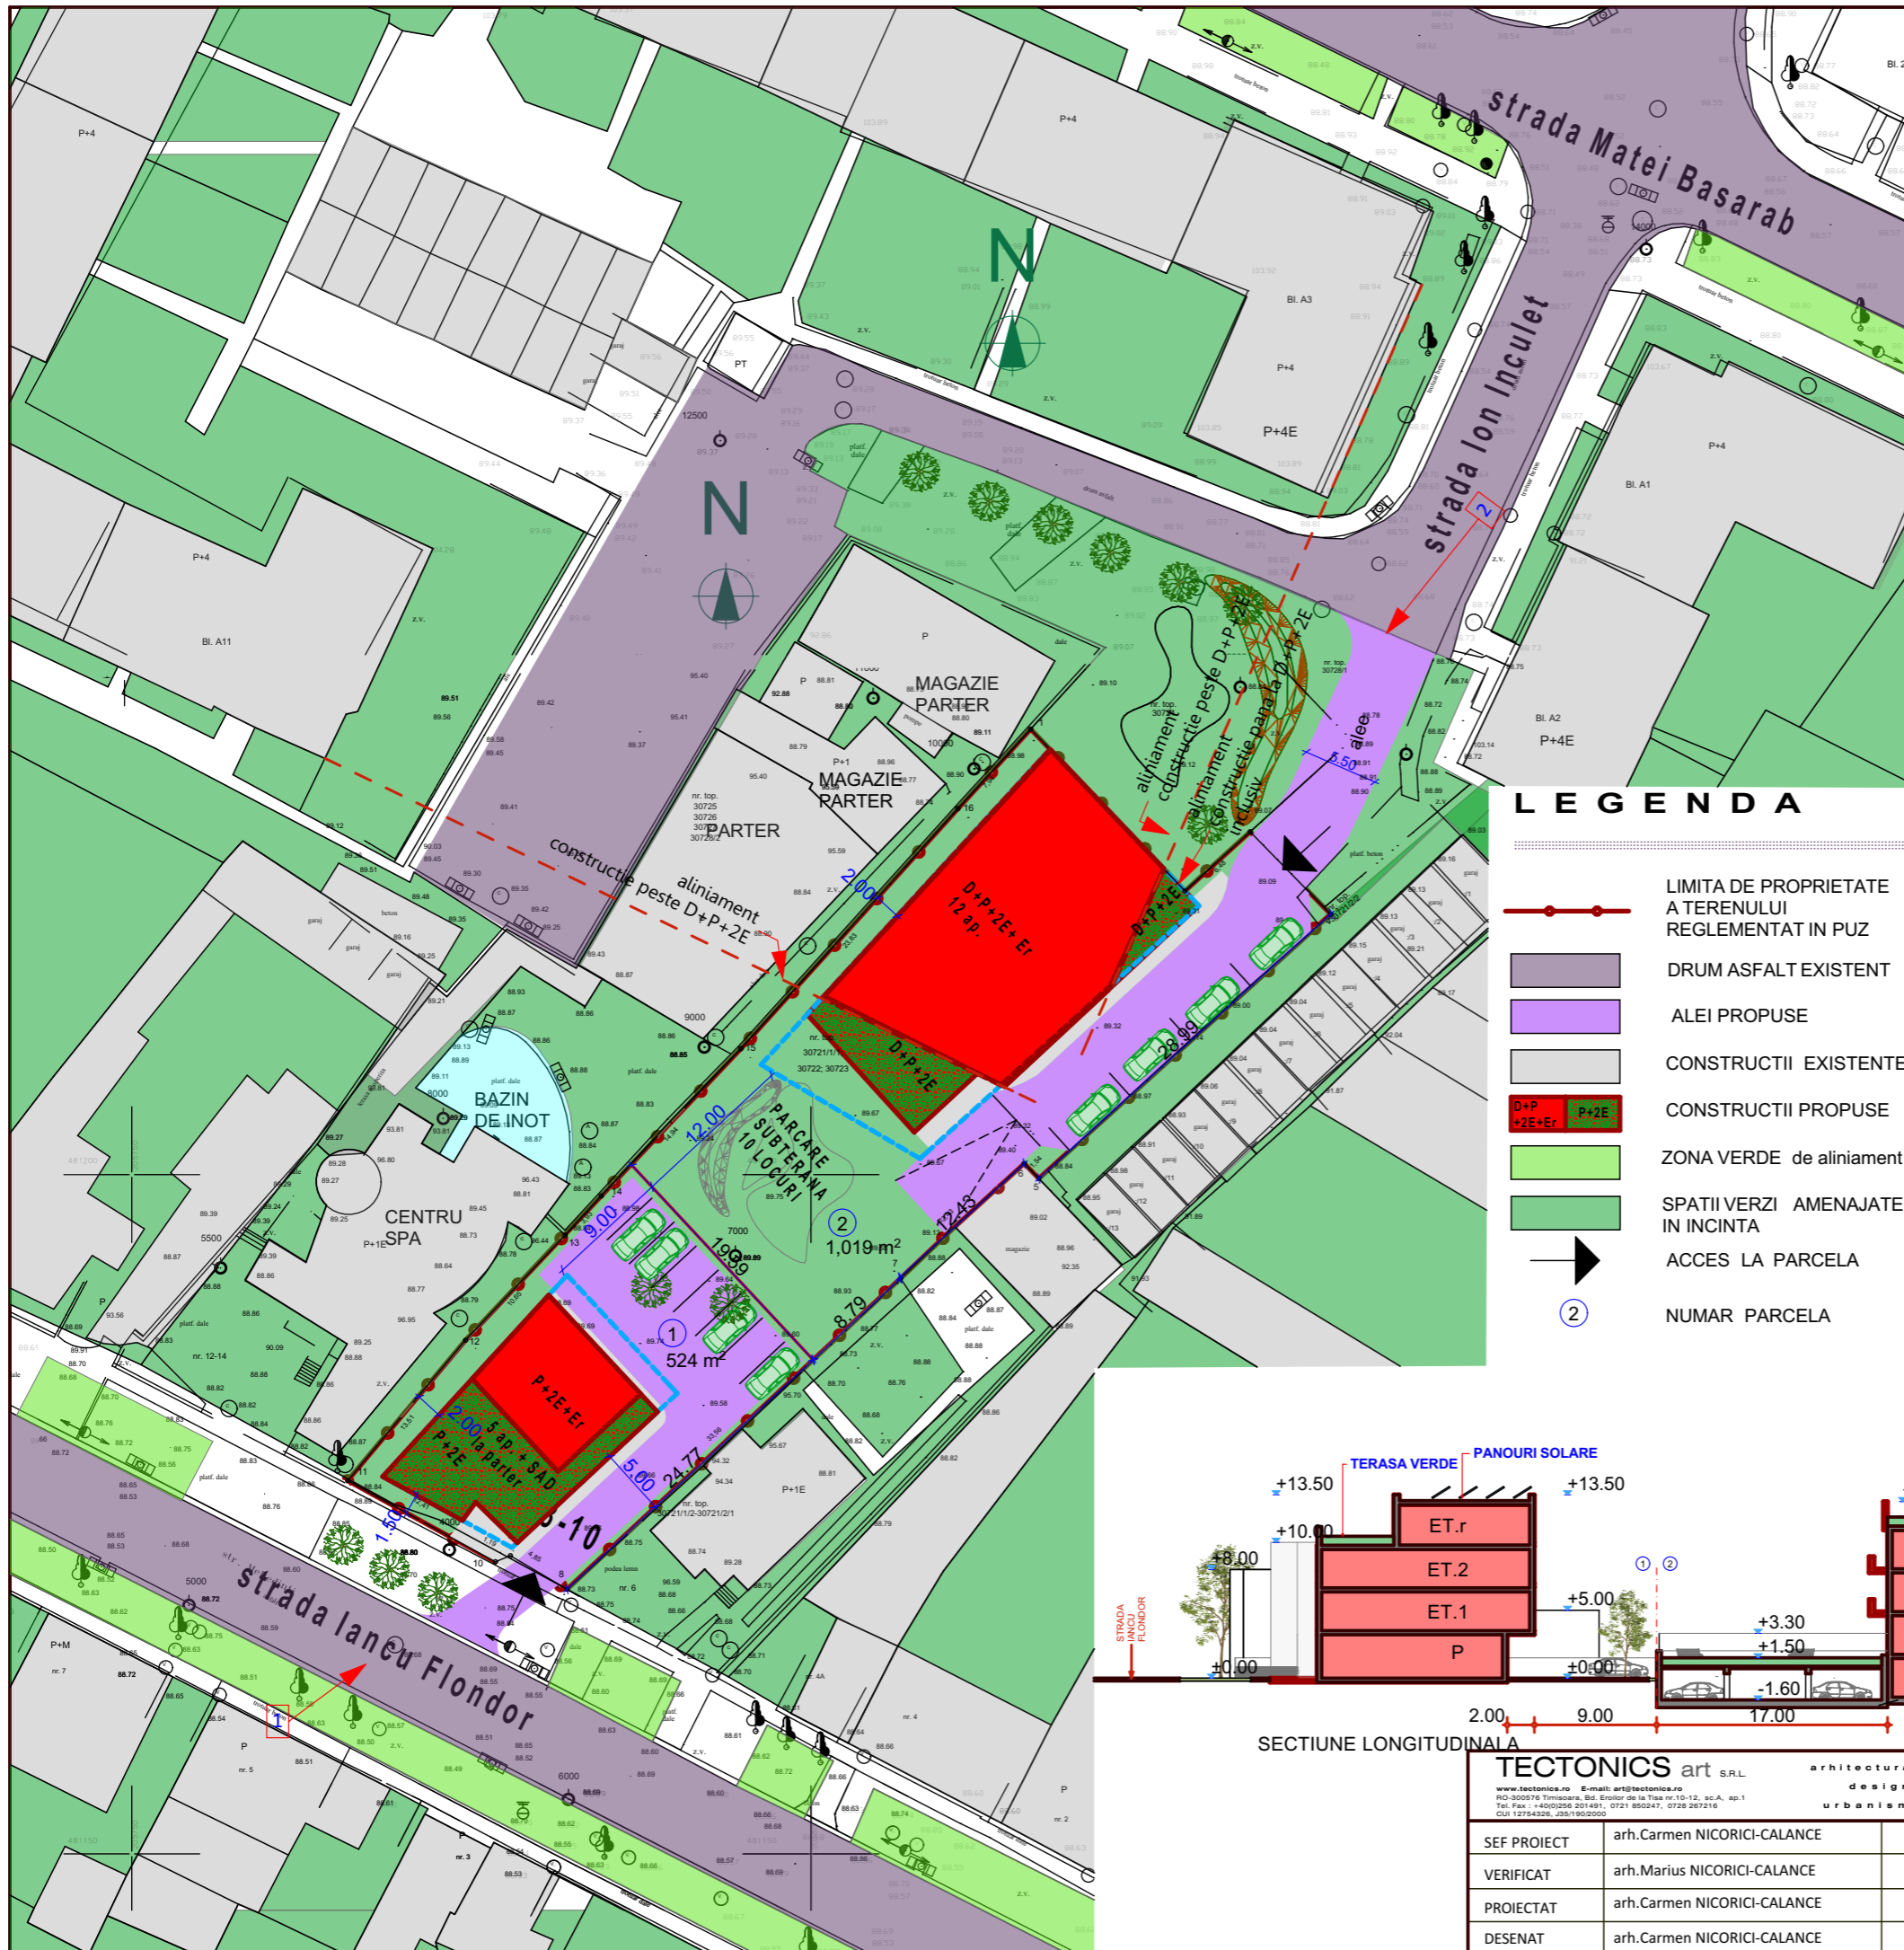


FOTO 1

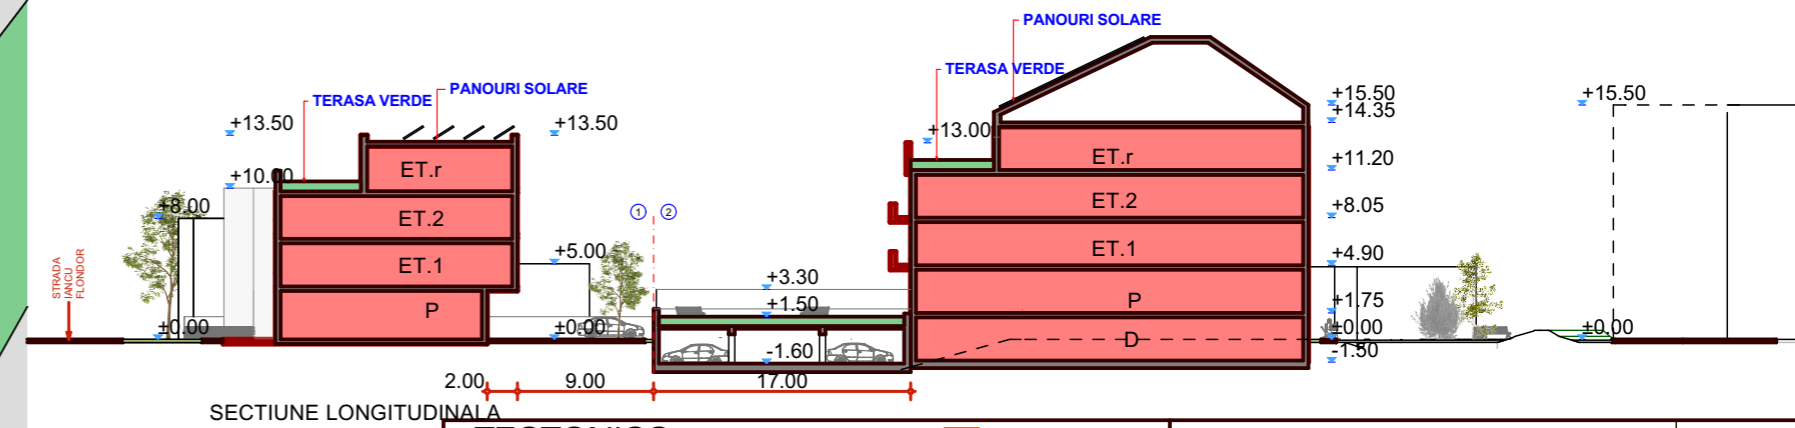


FOTO 2



LEGENDA

- LIMITA DE PROPRIETATE A TERENULUI REGLEMENTAT IN PUZ
- DRUM ASFALT EXISTENT
- ALEI PROPUSE
- CONSTRUCTII EXISTENTE
- CONSTRUCTII PROPUSE
- ZONA VERDE de aliniament
- SPATII VERZI AMENAJATE IN INCINTA
- ACCES LA PARCELA
- NUMAR PARCELA



SECTIUNE LONGITUDINALA

TECTONICS art SRL <small>www.tectonics.ro Email: art@tectonics.ro RO-300576 Timisoara, Bd. Eroilor de la Tisa nr.10-12, sc.A, ap.1 Tel: Fax: +4002336 3014891; 0721 850247; 0728 287218 CUI 12754326, J851902000</small>		arhitectura design urbanism	PROIECT: P.U.Z. LOCUINTE COLECTIVE SI FUNCTIUNI COMPLEMENTARE NR. PROIECT 403/2015
SEF PROIECT arh.Carmen NICORICI-CALANCE VERIFICAT arh.Marius NICORICI-CALANCE PROIECTAT arh.Carmen NICORICI-CALANCE DESENAT arh.Carmen NICORICI-CALANCE	SCARA 1:500 DATA 12.2016	BENEFICIAR: MINITEHNICUS S.R.L. AMPLASAMENT: Timisoara, str.lancu Flondor nr. 8-10 nr.cad. 404259	FAZA PUZ NR.PLANSA U 04/403