


PLAN URBANISTIC ZONAL

"ZONA SPORTIVA SI AGREMENT"

CALEA SAGULUI



PLAN DE INCADRARE scara grafica

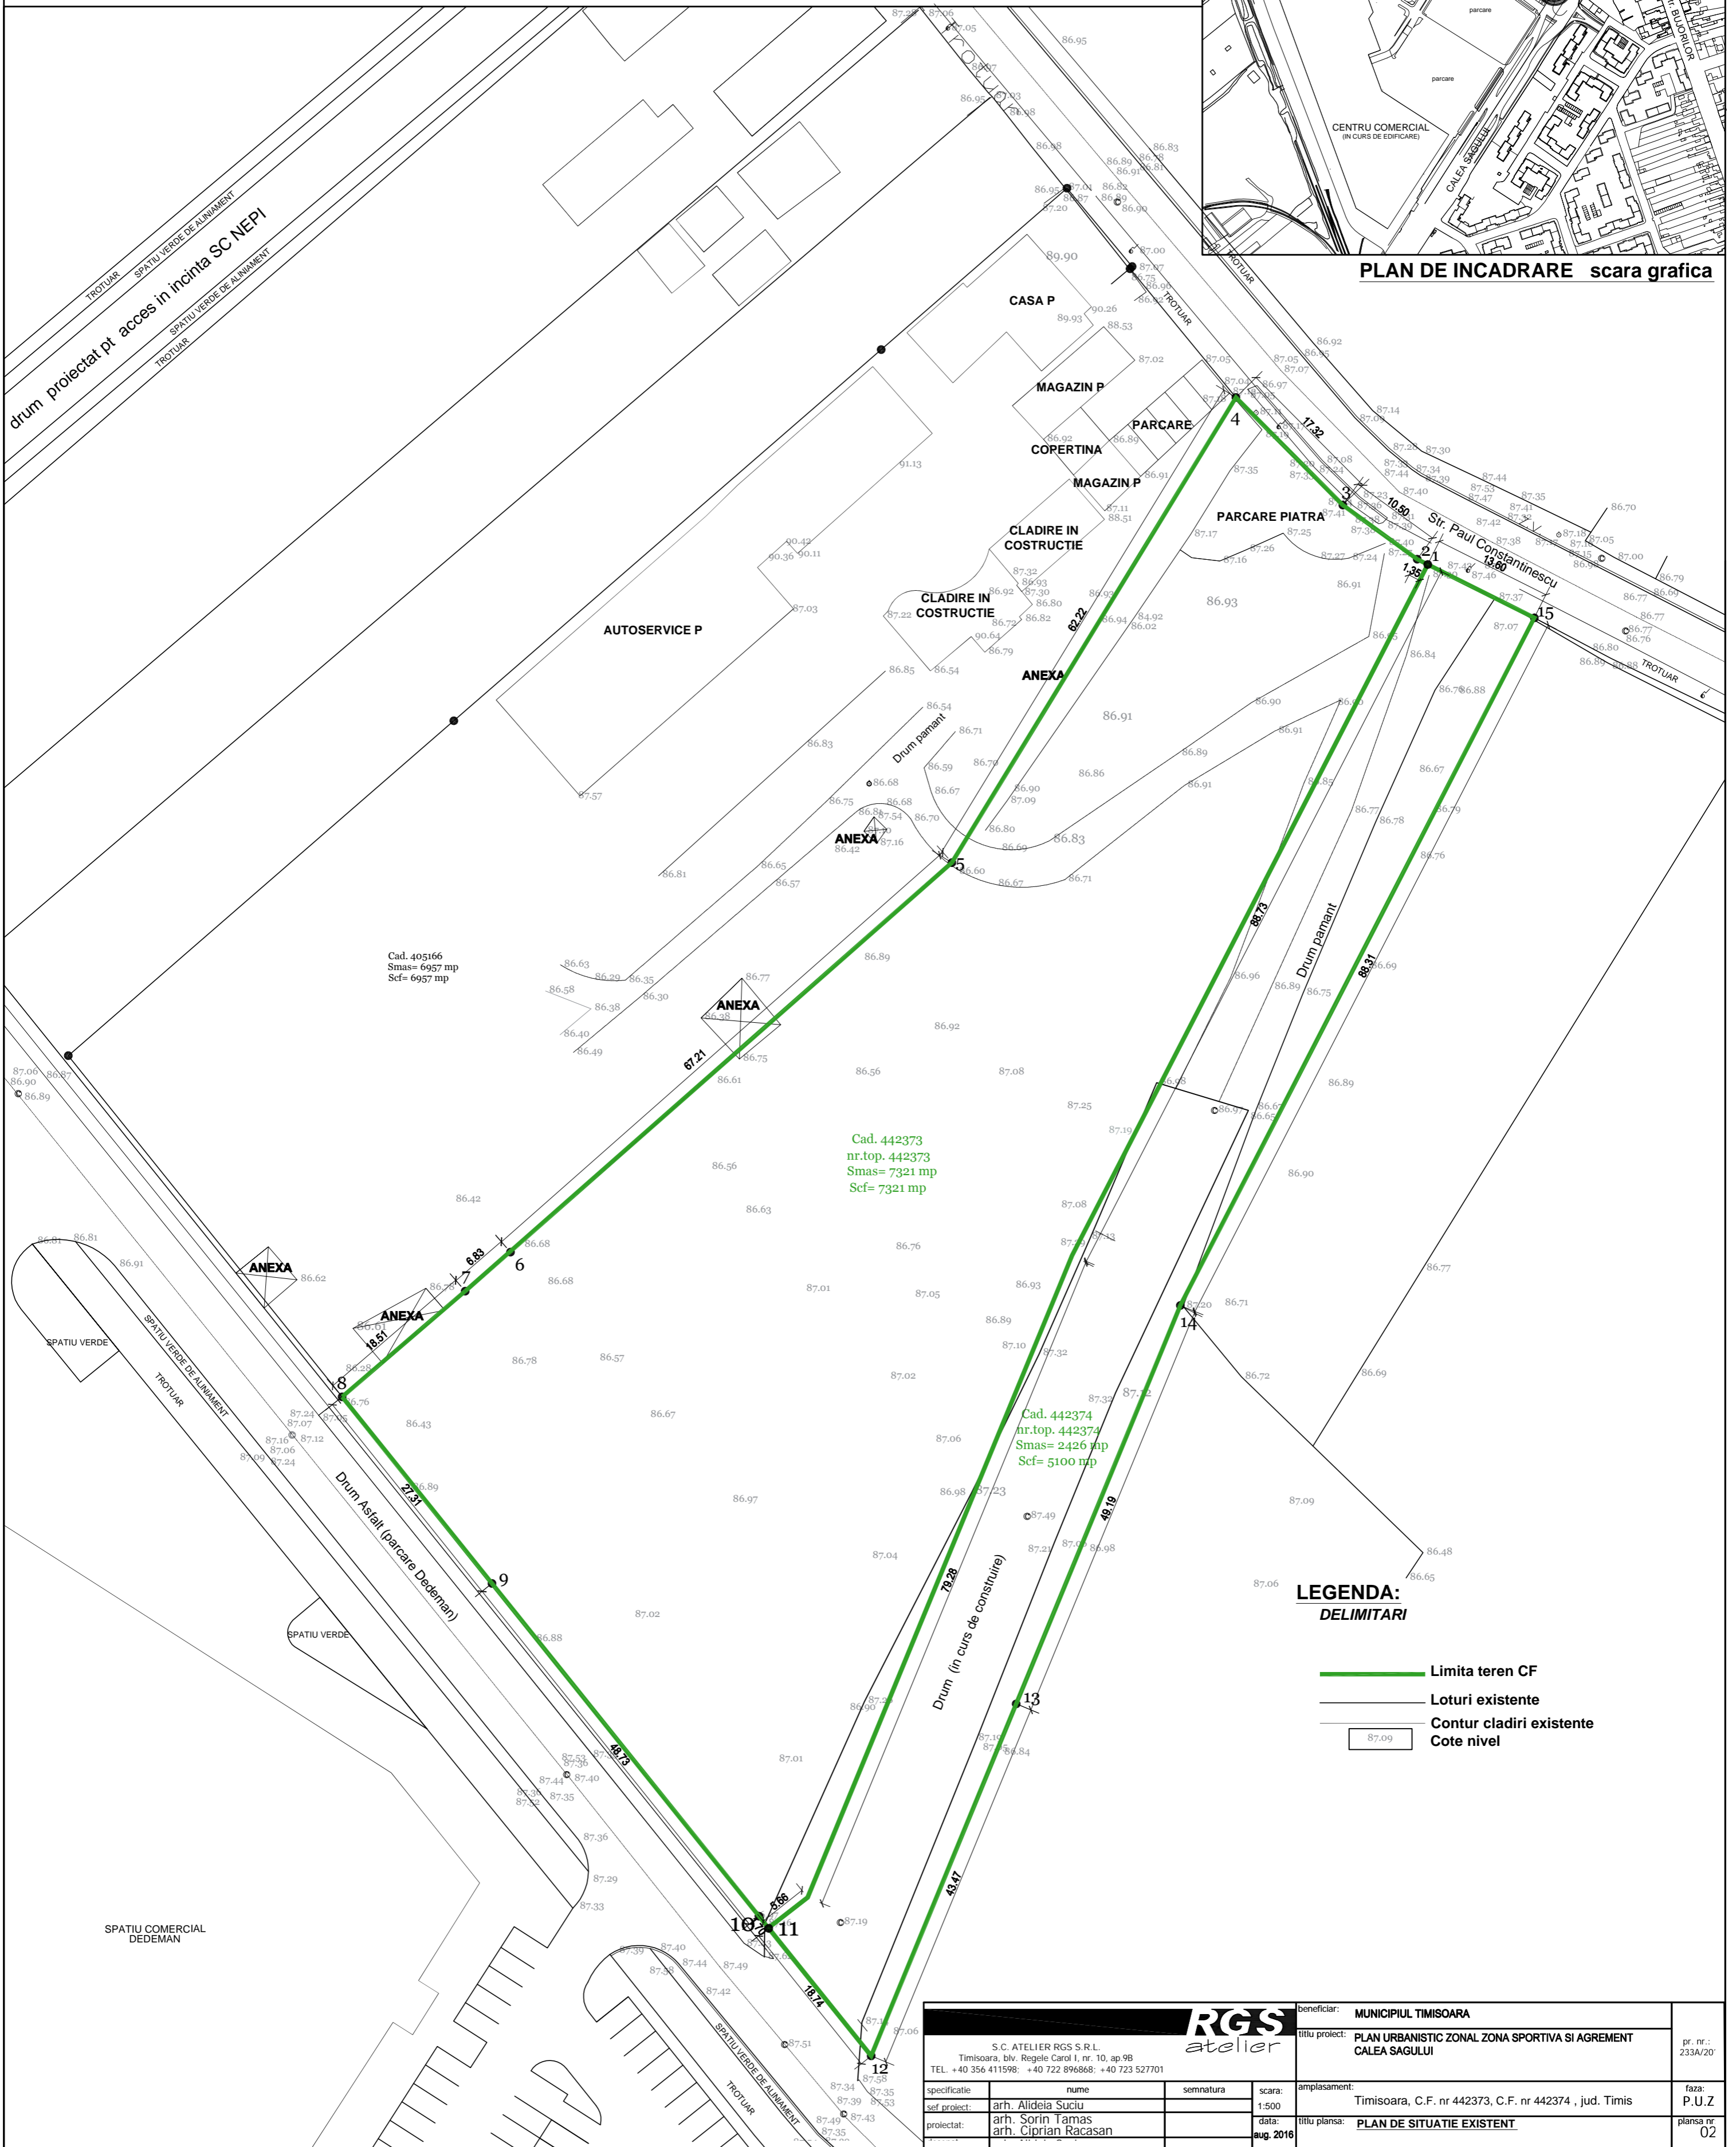

Cad. 405166
Smas= 6957 mp
Scf= 6957 mp

Cad. 442373
nr.top. 442373
Smas= 7321 mp
Scf= 7321 mp

Cad. 442374
nr.top. 442374
Smas= 2426 mp
Scf= 5100 mp

LEGENDA:
DELIMITARI

- Limita teren CF
- Loturi existente
- Contur cladiri existente
- 87.09 Cote nivel

S.C. ATELIER RGS S.R.L. Timisoara, blv. Regele Carol I, nr. 10, ap.9B TEL +40 356 411598; +40 722 896868; +40 723 527701		beneficiar: MUNIICIPIUL TIMISOARA titlu proiect: PLAN URBANISTIC ZONAL ZONA SPORTIVA SI AGREMENT CALEA SAGULUI		pr. nr.: 233A/20'	
specificatie: sef proiect: proiectat:	nume: arh. Alideia Suci arh. Sorin Tamas arh. Ciprian Racasan	semnatura: 	scara: 1:500 data: aug. 2016	amplasament: Timisoara, C.F. nr 442373, C.F. nr 442374, jud. Timis	faza: P.U.Z plansa nr. 02