


PLAN URBANISTIC ZONAL "ZONA SPORTIVA SI AGREMENT" CALEA SAGULUI

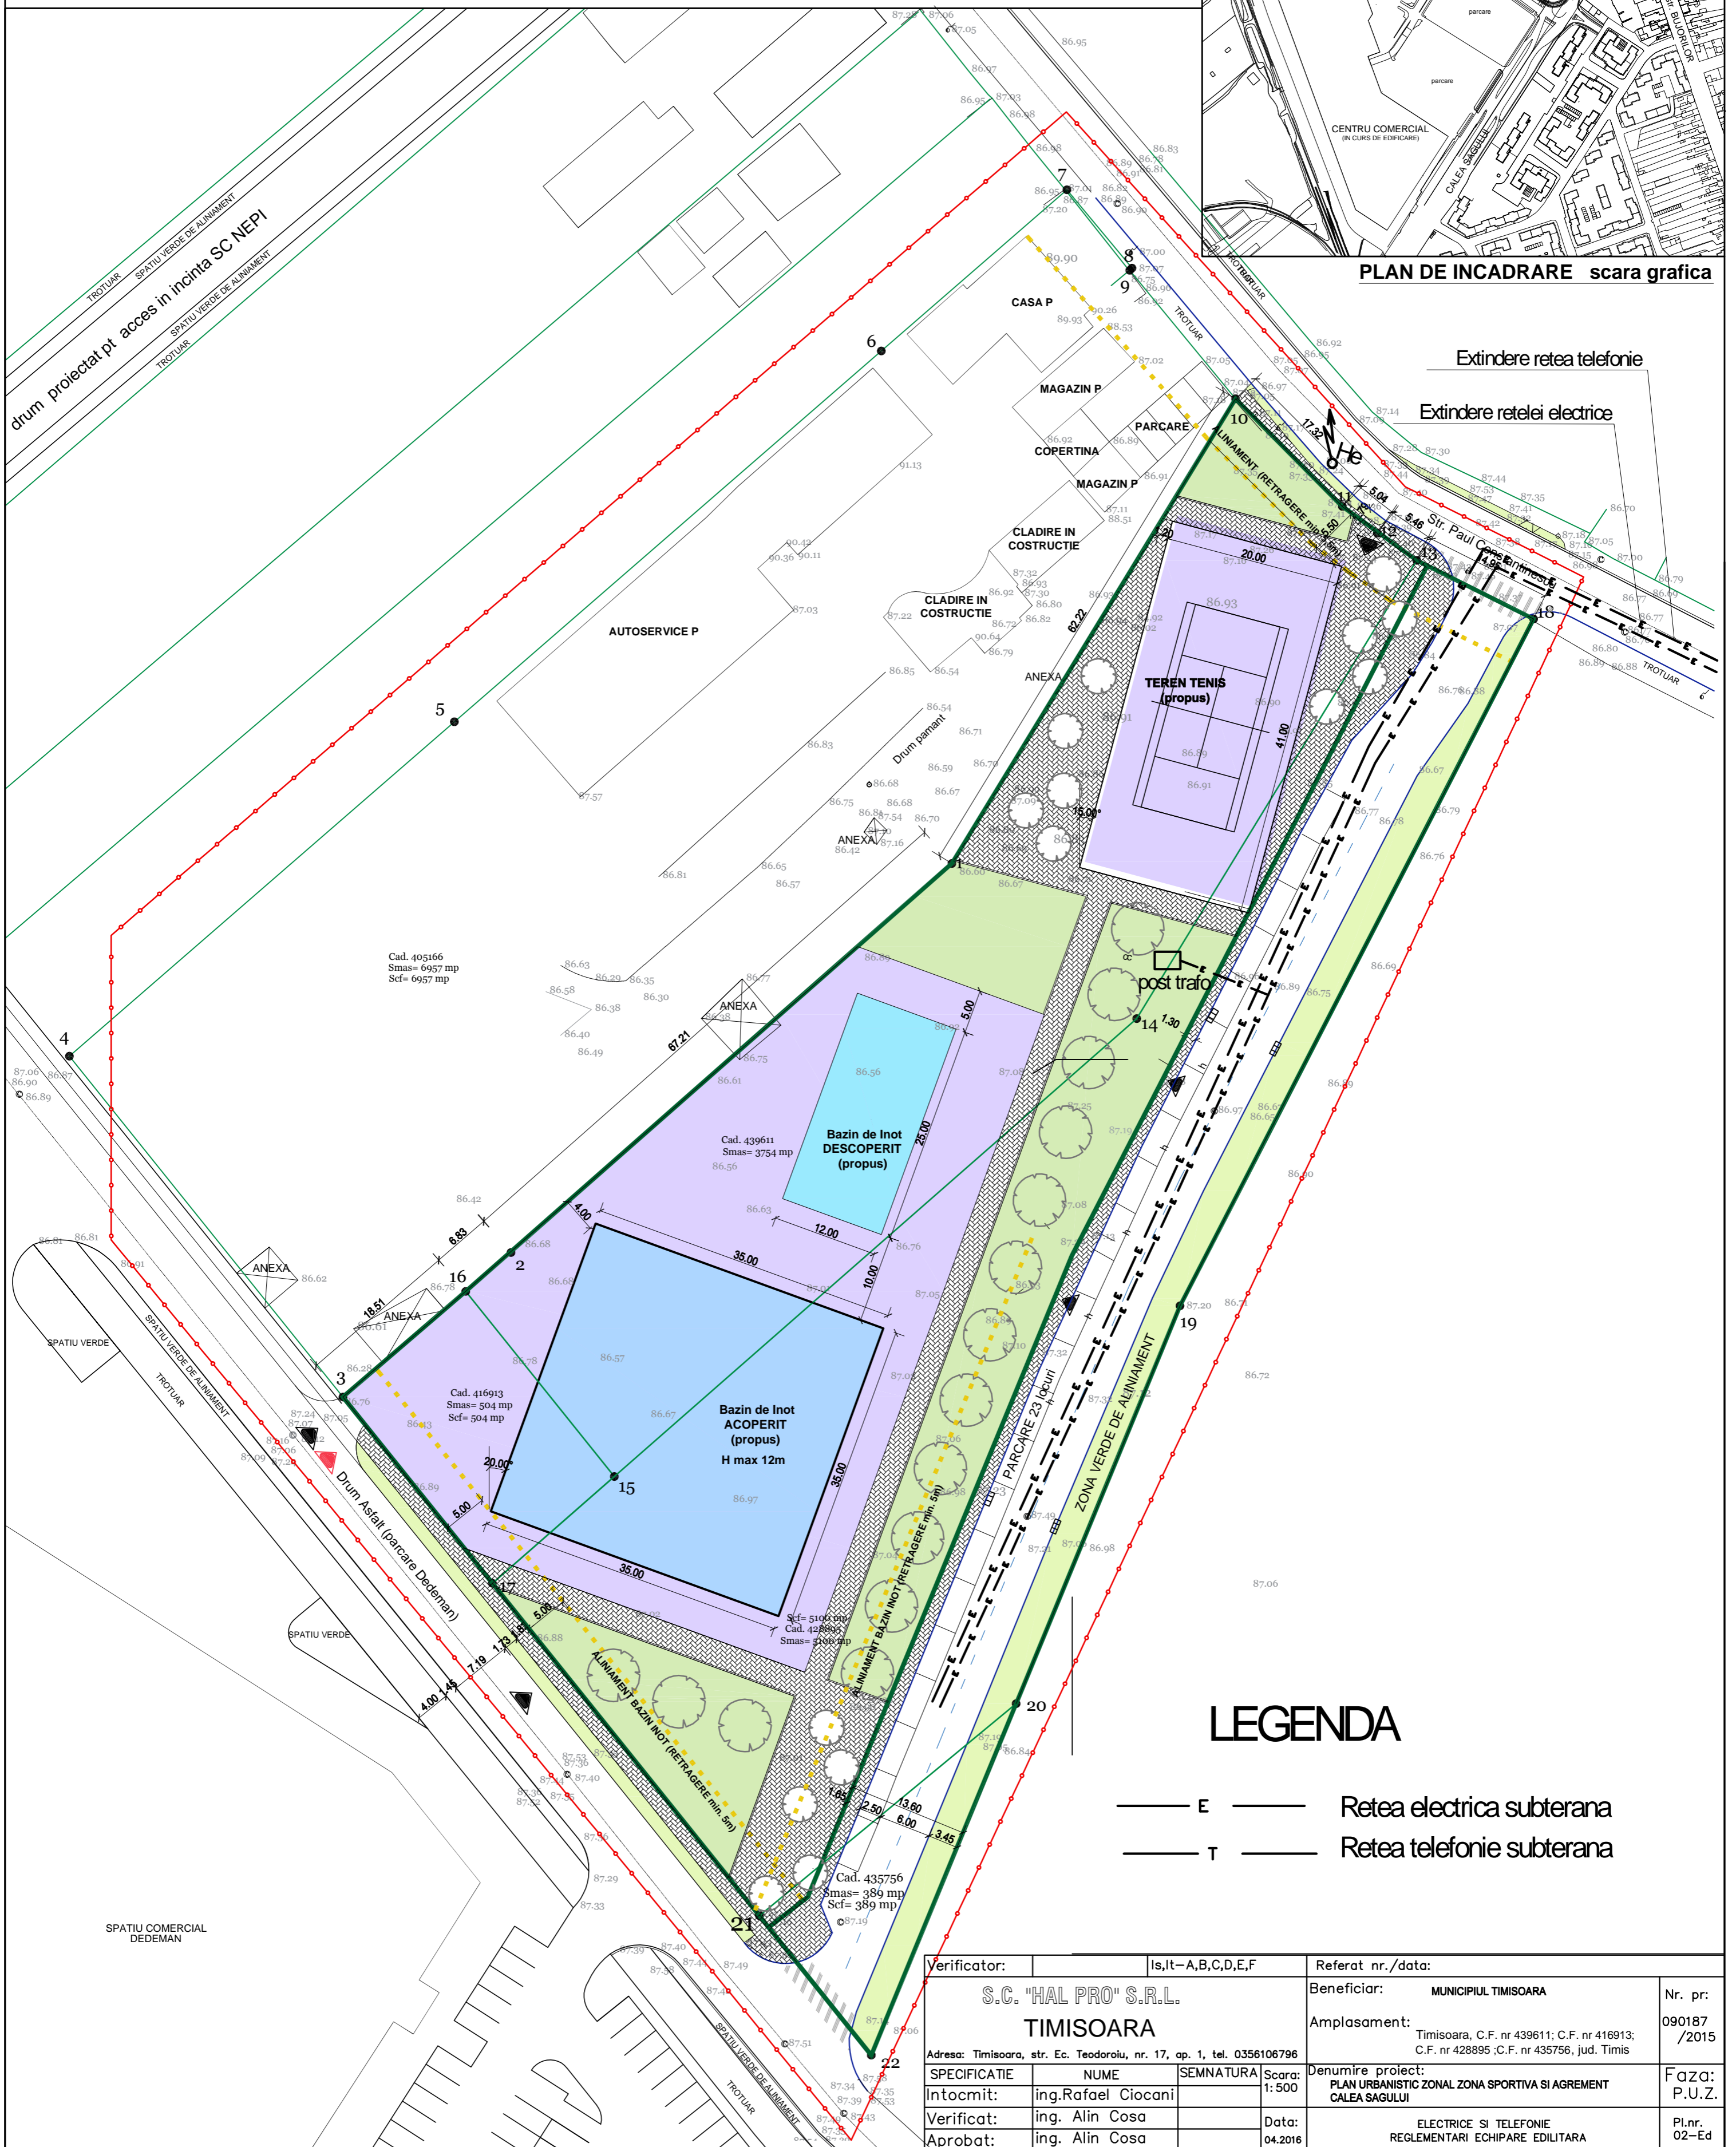

PLAN DE INCADRARE scara grafica



LEGENDA

- E — Retea electrica subterana
- T — Retea telefonie subterana

Verificator:	Is,It-A,B,C,D,E,F	Referat nr./data:	
S.C. "HAL PRO" S.R.L.		Beneficiar:	MUNICIPIUL TIMISOARA
TIMISOARA		Amplasament:	Timisoara, C.F. nr 439611; C.F. nr 416913; C.F. nr 428895; C.F. nr 435756, jud. Timis
Adresa: Timisoara, str. Ec. Teodorului, nr. 17, ap. 1, tel. 0356106796		Nr. pr:	090187 /2015
SPECIFICATIE	NUME	SEMNATURA	Scara: 1: 500
Intocmit:	ing.Rafael Ciocani		
Verificat:	ing. Alin Cosa	Data:	04.2016
Approbat:	ing. Alin Cosa	Denumire proiect: PLAN URBANISTIC ZONAL ZONA SPORTIVA SI AGREMENT CALEA SAGULUI	
			Faza: P.U.Z.
			Pl.nr. 02-Ed
ELECTRICE SI TELEFONIE REGLEMENTARI ECHIPARE EDILITARA			