


PLAN DE INCADRARE IN LOCALITATE sc 1:10000

- LEGENDA**
- LEA 20KV - Linie electrica aeriana 20 kV
 - GAS - Magistrala gaz
 - Magistrala CET
 - Limita intravilan
 - Limita PUZ aprobat
 - Limita de proprietate; suprafata teren ce urmeaza a fi introdus in intravilan
 - Retrageri, aliniamente
 - Zona protectie magistrala gaz
 - Zona protectie linie electrica aeriana 20 kV
 - Constructii propuse
 - Zona spatii verzi amenajate plantatii protectie
 - Zona verde
 - Drum existent
 - Drum propus prin PUG
 - Drum propus prin PUZ

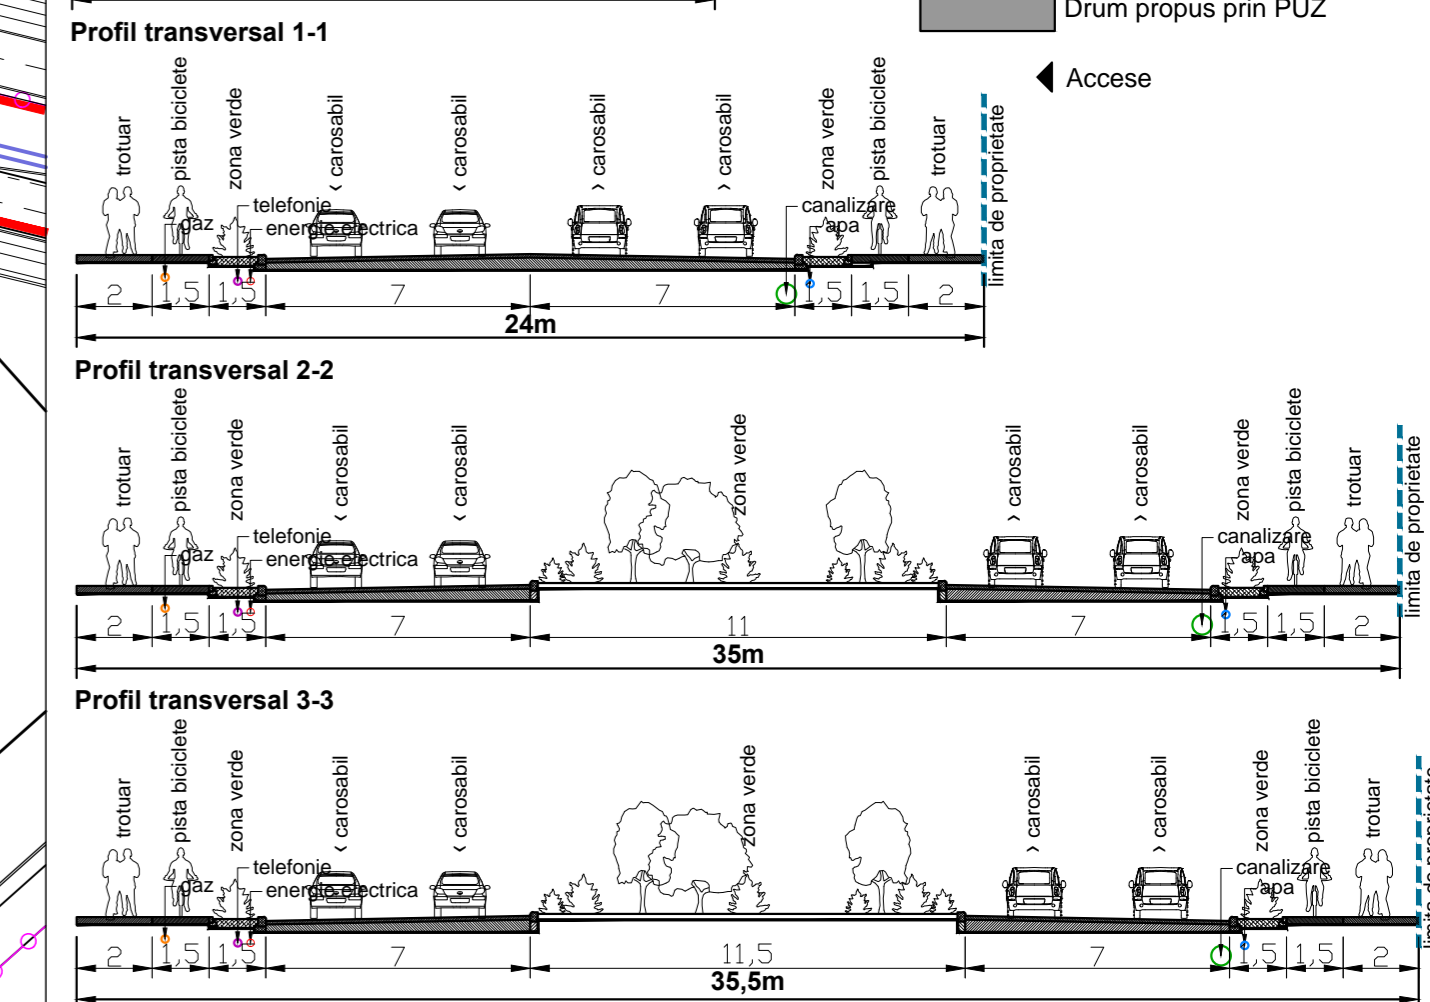

SC SIREGON GRUP SRL B-44 B. P. Hadeu Nr. 21, Timisoara Tel: +4 0256 409070; Tel: +4 072 778 955 e-mail: proiectare@siregon.ro, web: www.siregon.ro		SCARĂ: 1: 1000	Denumire proiect: P.U.Z. - EXTINDERE ZONA DE SERVICII, DEPOZITARE SI INDUSTRIE IN EXTRAVILAN TIMISOARA Amplasament: CF nr.: 410312, Nr. Cad: A1299/1/15/b/2, Timisoara Beneficiar: SC TECHNOLUB SRL Denumire plansa: MOBILARE URBANA	Proiect Nr.: 9065/2009 Faza: P.U.Z. Nr. Plansa: 005a
Sef Proiect:	arh. HENT Sorin			
Proiectat:	arh. HENT Sorin			
Proiectat:	arh. TRIF Vlad			