
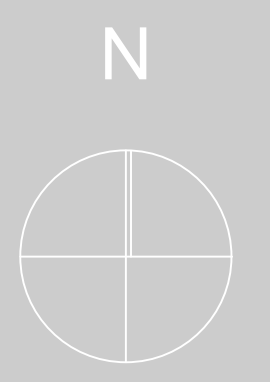
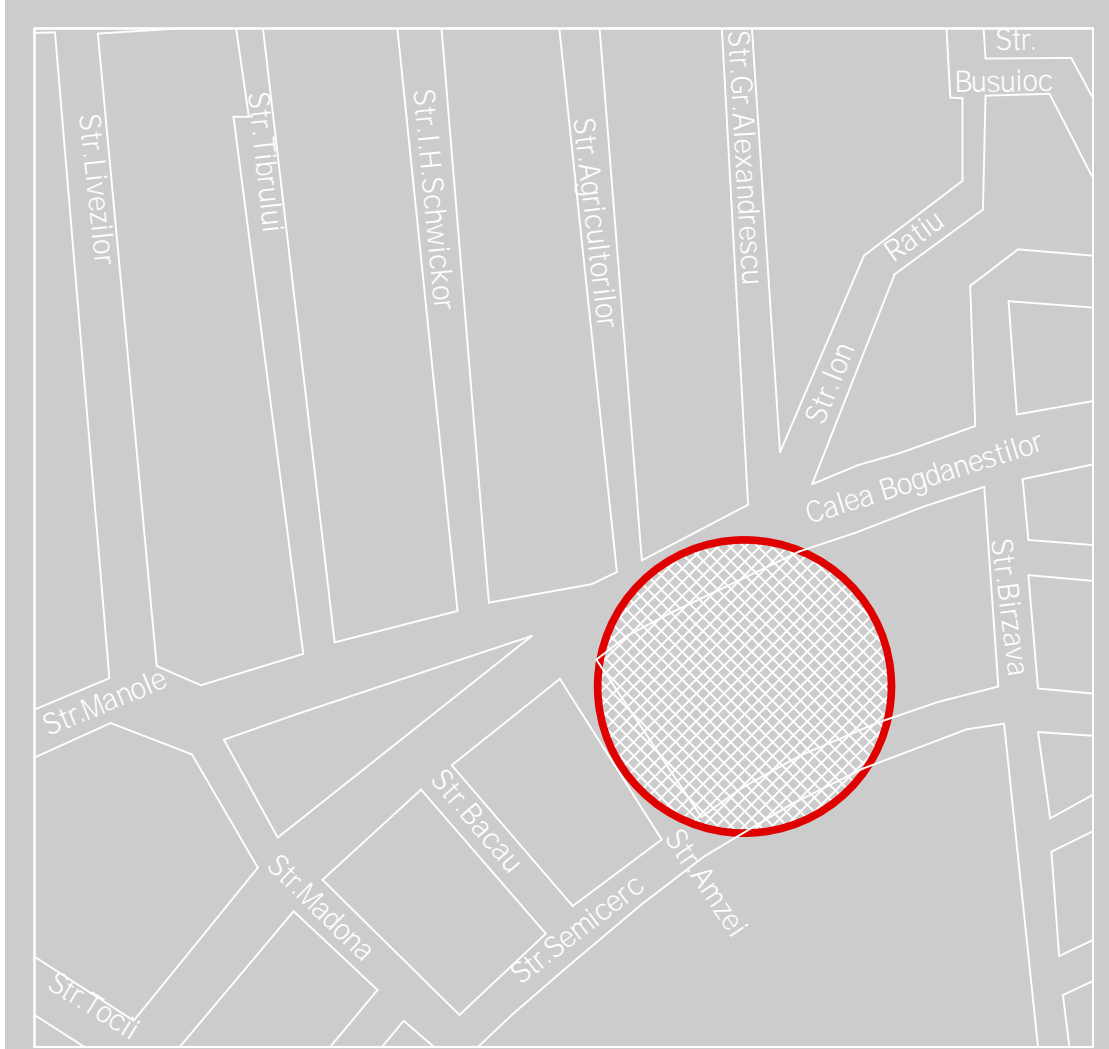


CONSTRUIRE IMOBIL LOCUINTE - PLAN URBANISTIC DE DETALIU

Str. Amzei, nr. 38, Timisoara
Propunere de mobilare

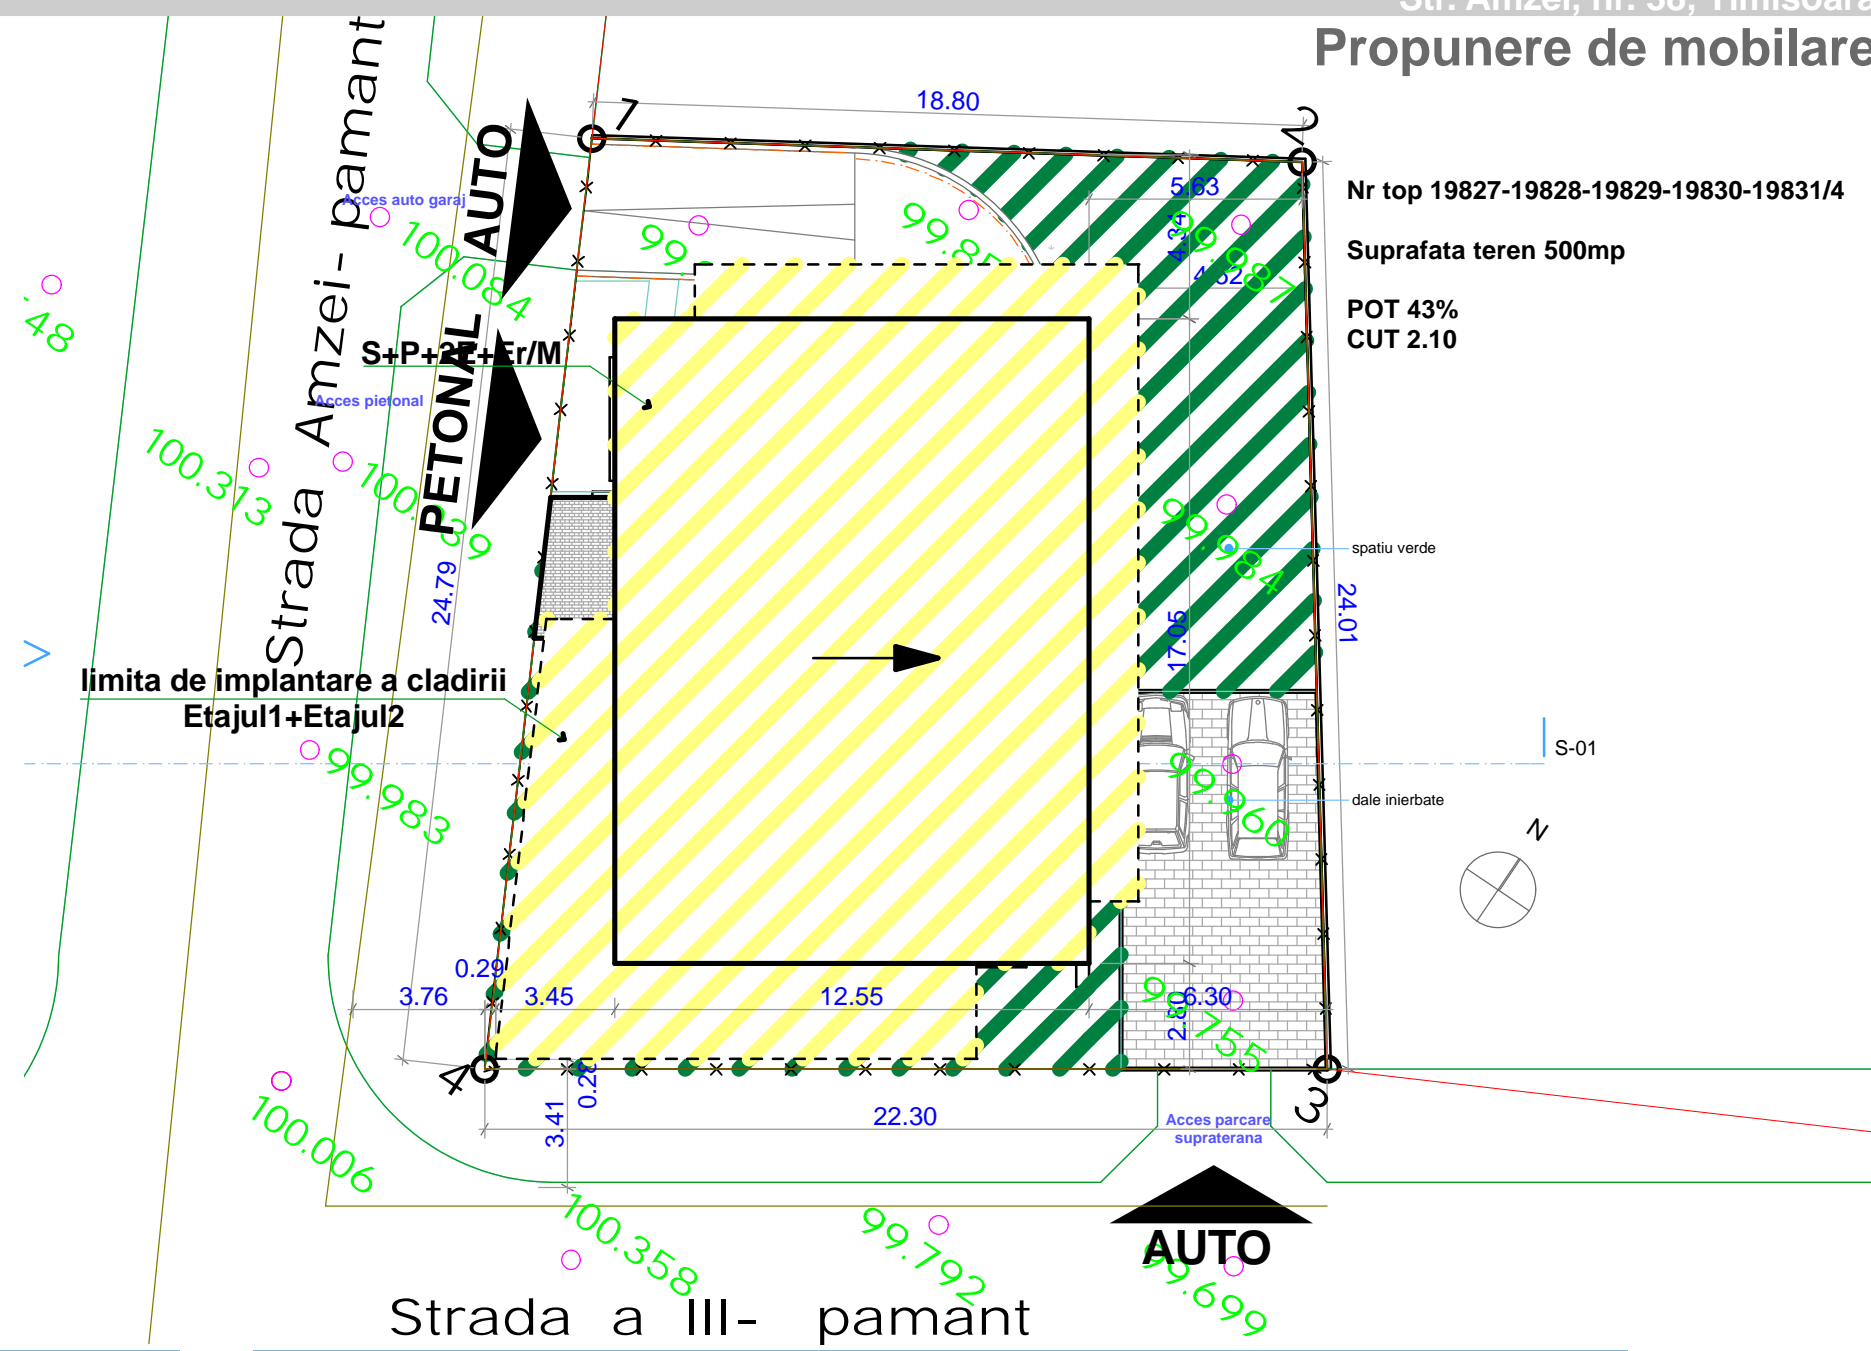

- limita de proprietate a parcelei studiate
- acces pietonal
- acces auto
- zona de implantare a cladirii
- spatiu verde
- parcare supratrana - dale inierbate
- limite proprietati in afara zonei studiate

Expert				
Verificator			Referat nr.	Cerinta
Proiectant general	SDAC studio srl Circumvalatiunii 39/C/14 Timisoara 0256/227061 0356/402429	Denumire proiect	Imobil locuinte, str. Amzei, nr. 38, Timisoara	Nr. proiect 06/2008
		Beneficiar	Stancovici Nelu	Faza PUD
Sef proiect	arh. Stoian Dan	Scara	Denumire plansa Propunere de mobilare	
Proiectat	arh. Elis Cosma	1:200		
Proiectat	arh. Stoian Dan			
Desenat	arh. Botea Ioana B	aprilie 2008	Plansa nr.	A 06