
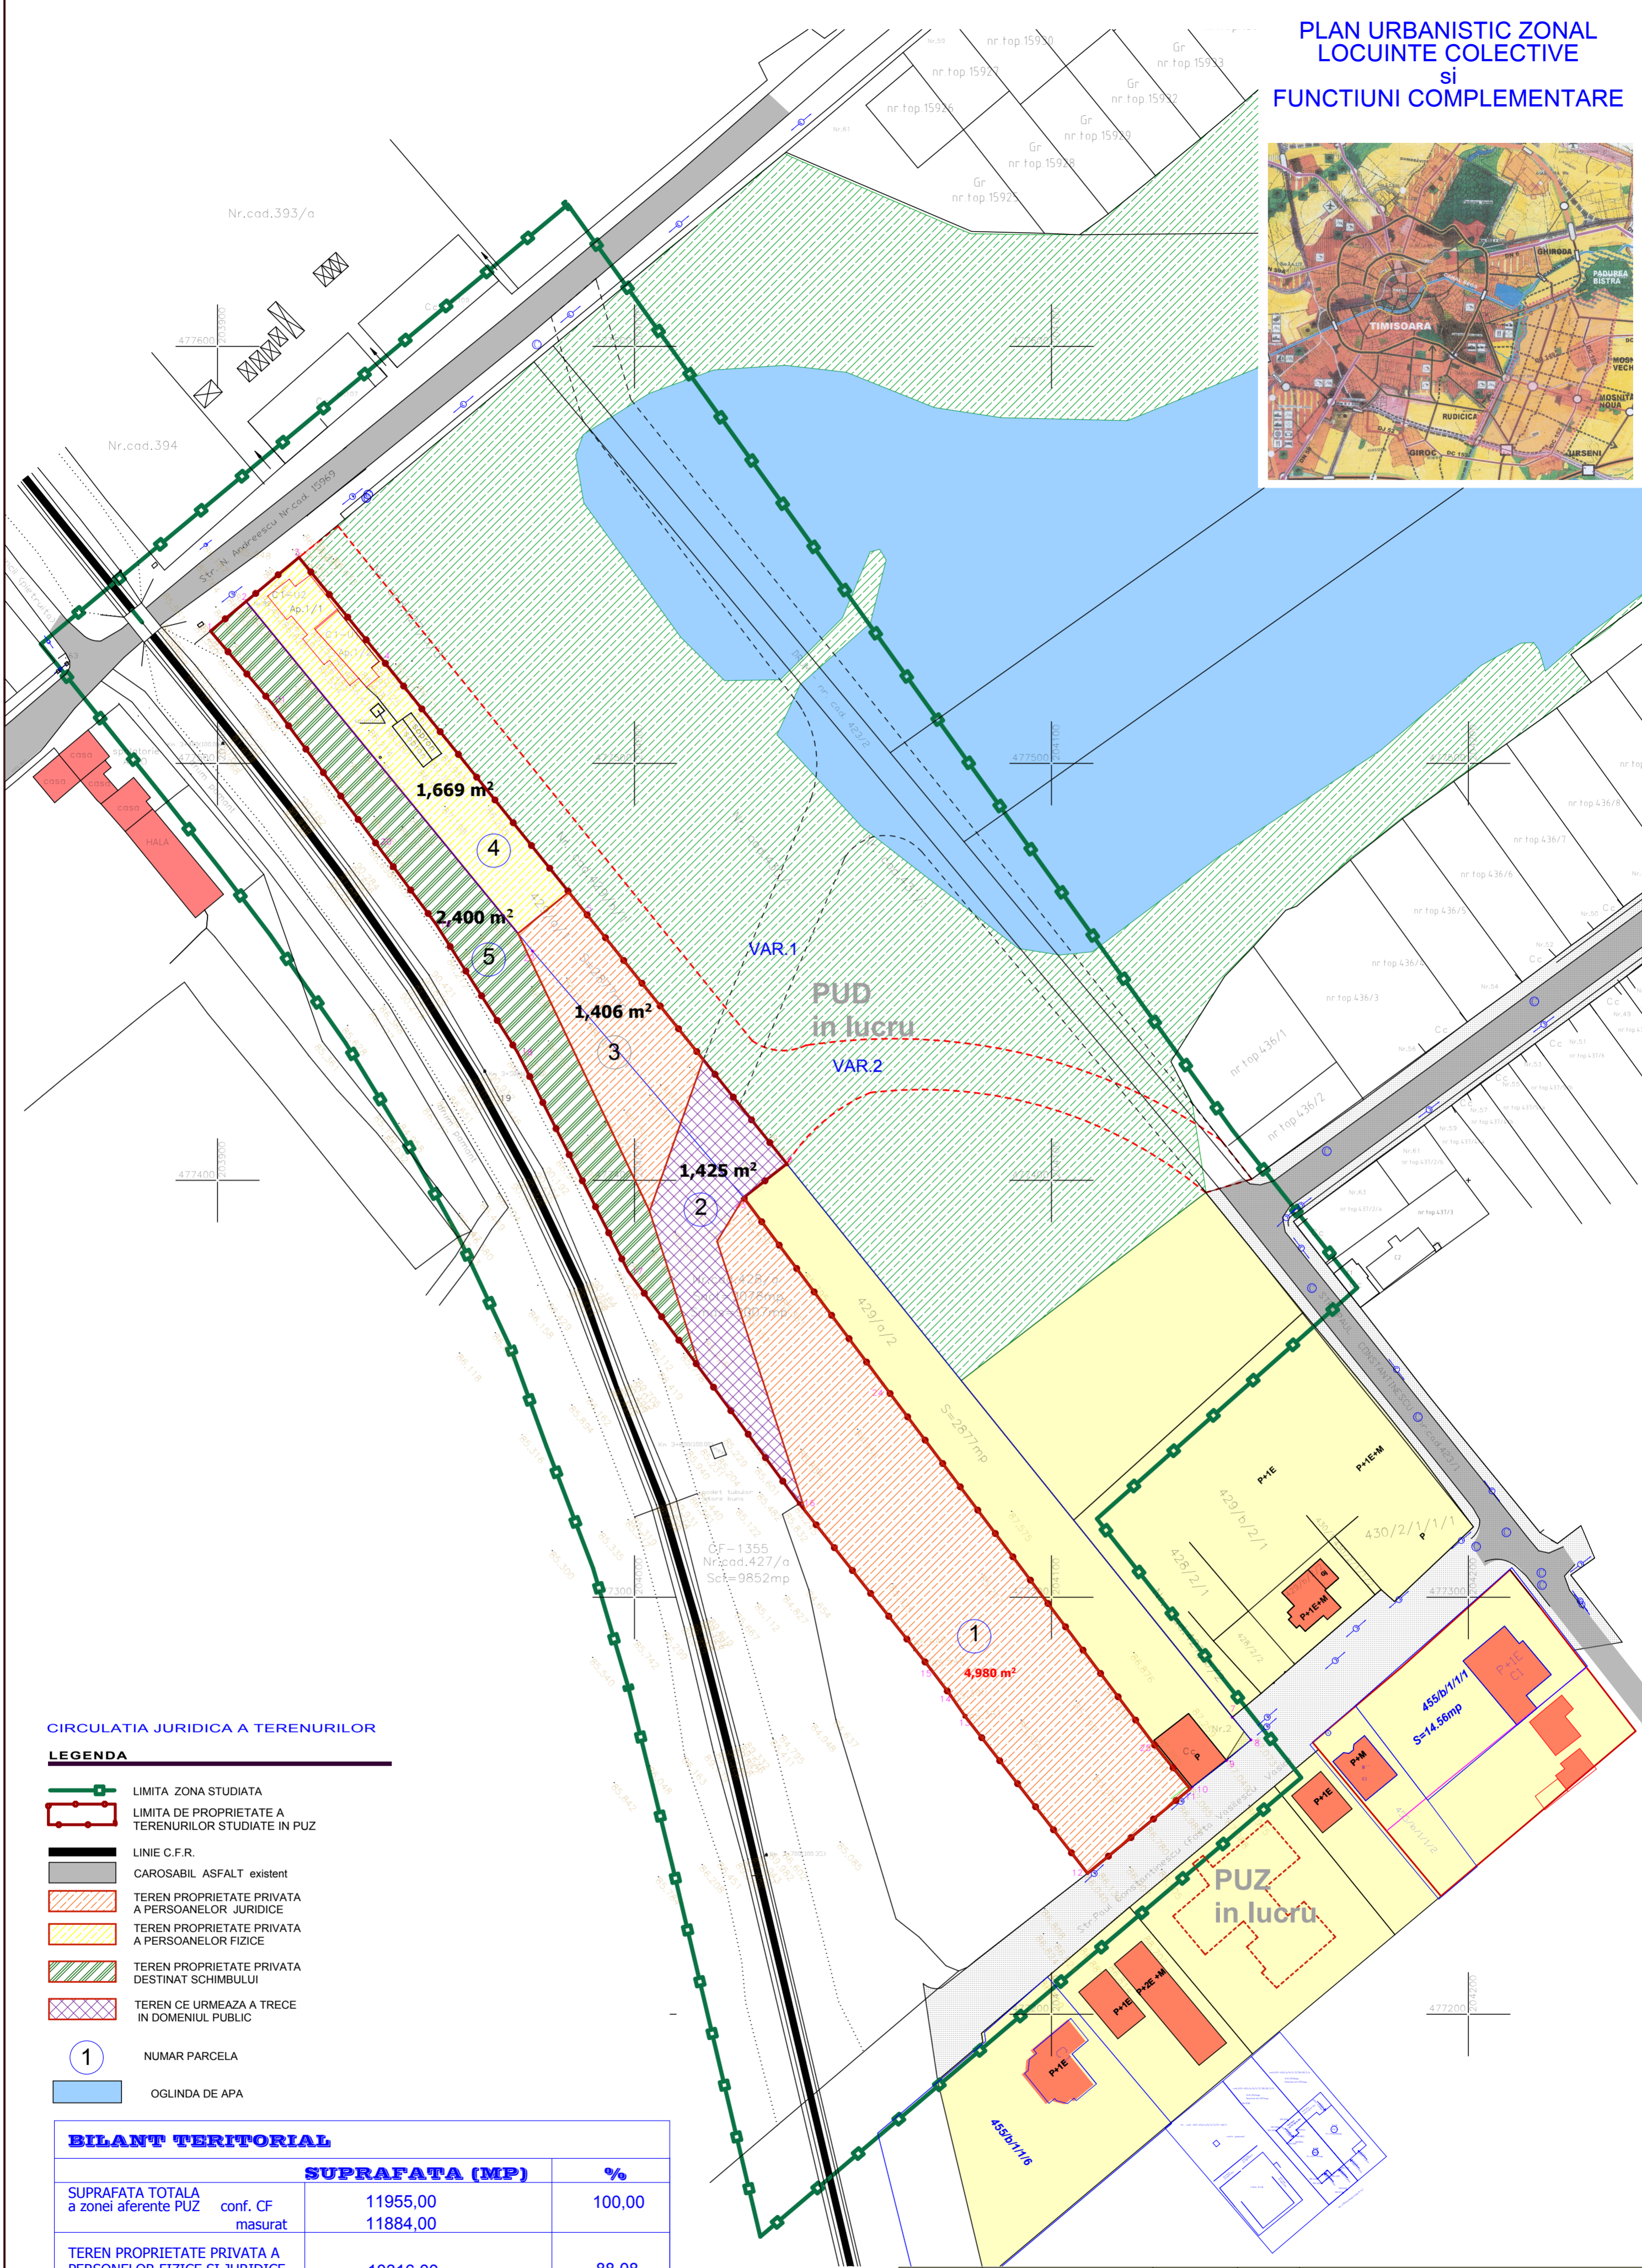


PLAN URBANISTIC ZONAL
LOCUINTE COLECTIVE
si
FUNCTIUNI COMPLEMENTARE

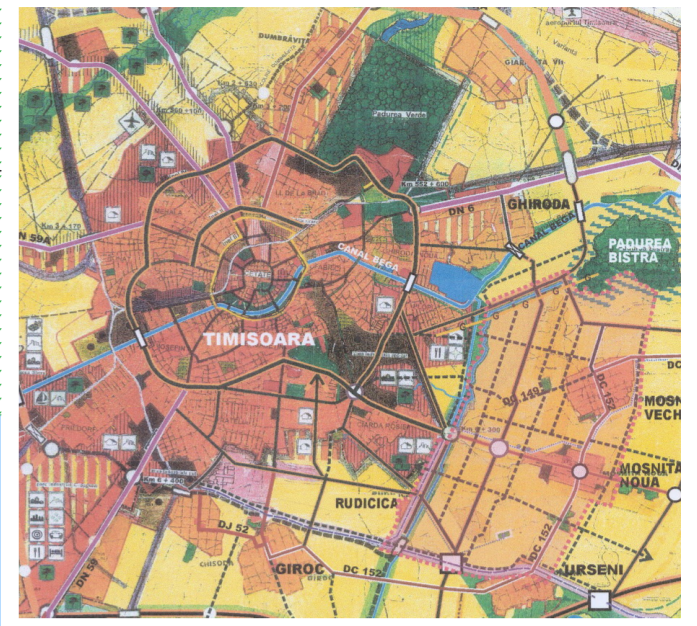

CIRCULATIA JURIDICA A TERENURILOR

LEGENDA

- LIMITA ZONA STUDIATA
- LIMITA DE PROPRIETATE A TERENURILOR STUDIATE IN PUZ
- LINIE C.F.R.
- CAROSABIL ASFALT existent
- TEREN PROPRIETATE PRIVATA A PERSOANELOR JURIDICE
- TEREN PROPRIETATE PRIVATA A PERSOANELOR FIZICE
- TEREN PROPRIETATE PRIVATA DESTINAT SCHIMBULUI
- TEREN CE URMEAZA A TRECE IN DOMENIUL PUBLIC
- NUMAR PARCELA
- OGLINDA DE APA

BILANT TERITORIAL

		SUPRAFATA (MP)	%
SUPRAFATA TOTALA a zonei aferente PUZ	conf. CF	11955,00	100,00
	masurat	11884,00	
TEREN PROPRIETATE PRIVATA A PERSONELOR FIZICE SI JURIDICE		10316,00	88,08
TEREN CE URMEAZA A TRECE IN DOMENIUL PUBLIC		1425,00	11,92

s. c. TECTONICS art s. r. l.		J35/190/2000	PROIECT: PLAN URBANISTIC ZONAL LOCUINTE COLECTIVE SI FUNCTIUNI COMPLEMENTARE	NR. PROIECT 04/2009
SEF PROIECT	ARH. Carmen NICORICI - CALANCE		BENEFICIAR: s.c. BUILDING & COMERT ITALY s.r.l	FAZA P.U.Z.
VERIFICAT	ARH. Marius NICORICI - CALANCE	SCARA 1:1000	AMPLASAMENT: TIMISOARA str. N. Andreescu-str. Vasia Vasilescu (Laurentiu NICOARA)	
PROIECTAT	ARH. Carmen NICORICI - CALANCE	DATA OCT. 2009	PLANS: PLAN DE SITUATIE - CIRCULATIA JURIDICA A TERENULUI	NR. PLANSUA U05
DESENAT	ARH. Carmen NICORICI - CALANCE			