
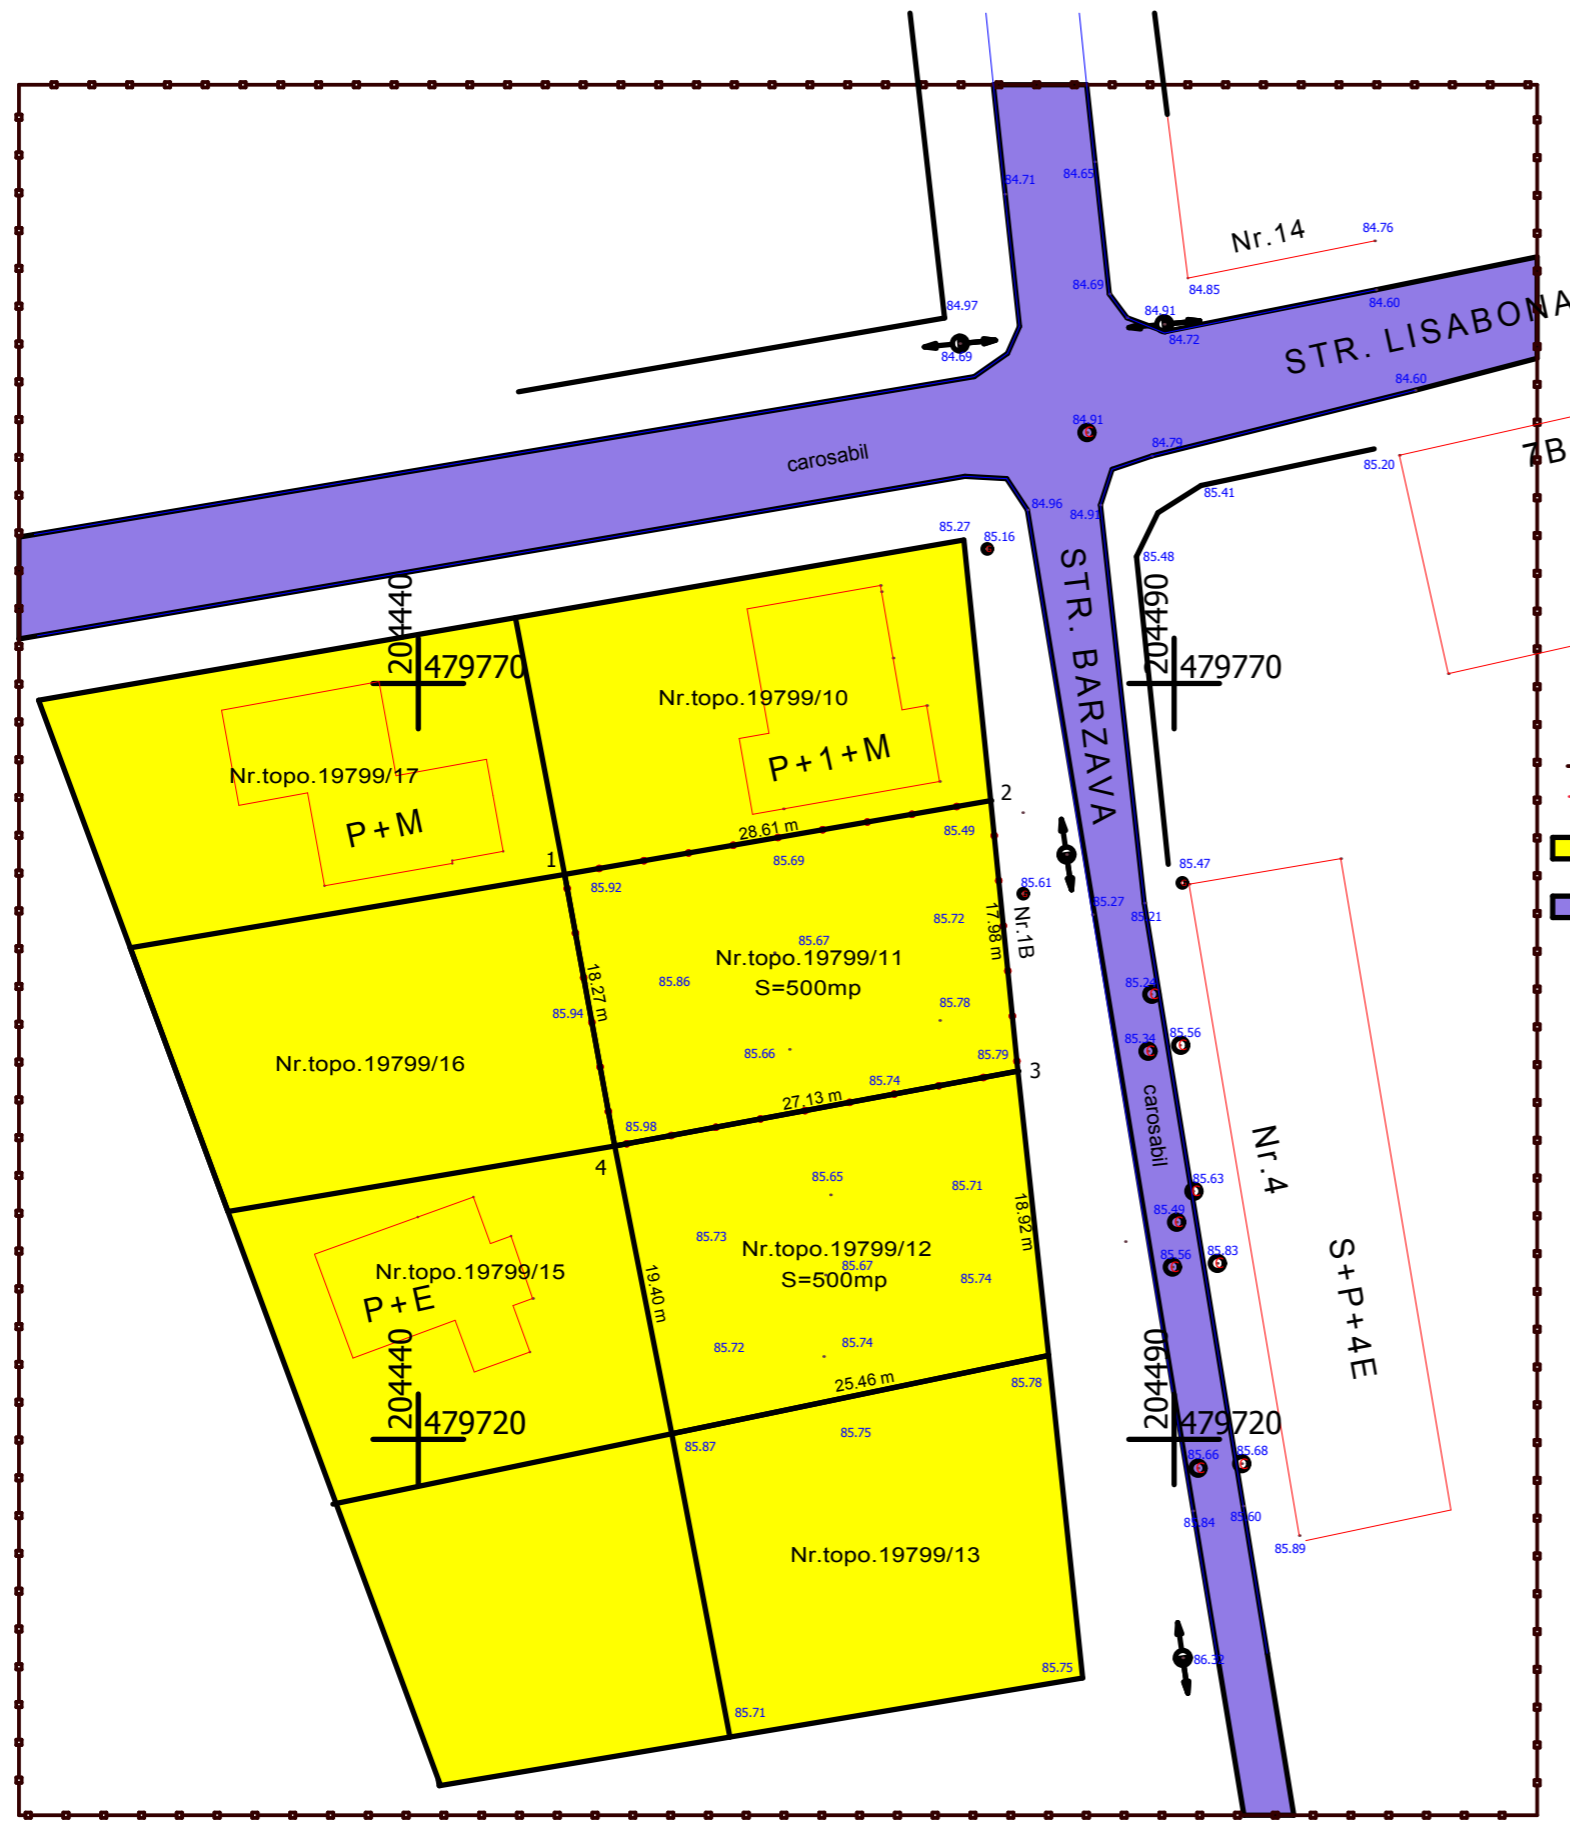
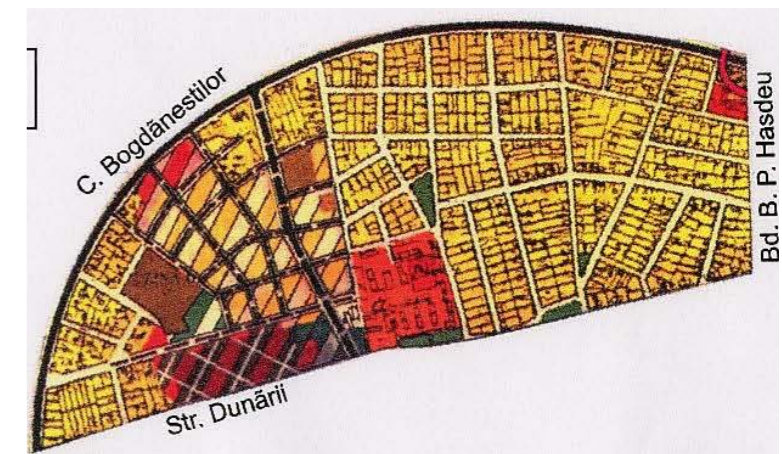


**P.U.Z. LOCUINTA MULTIFAMILIALA
Str. Barzava nr.1B**

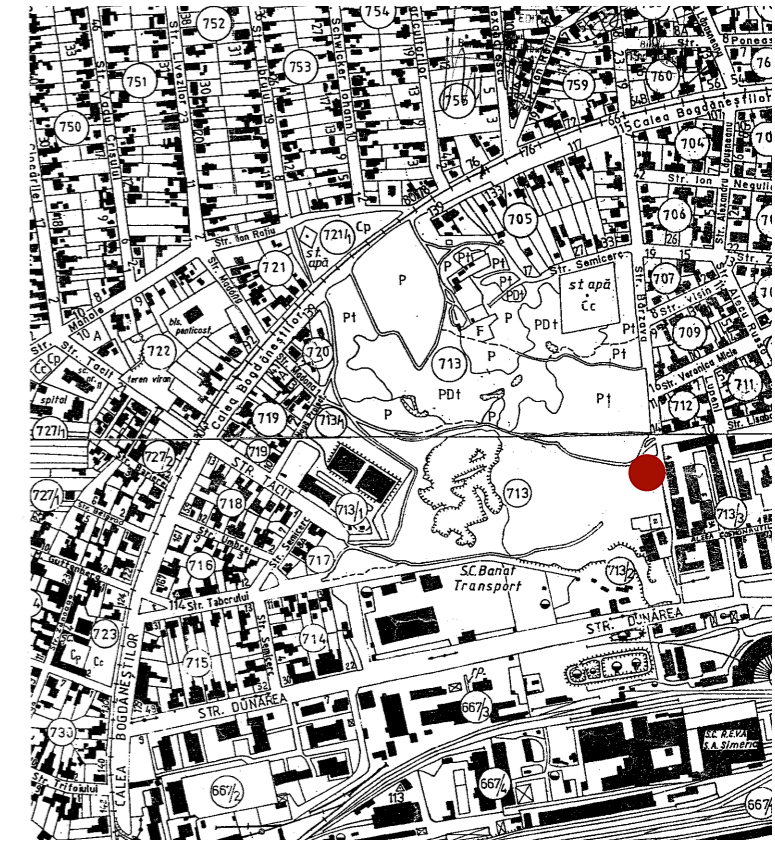

- LEGENDA**
- LIMITA ZONA STUDIATA
 - LIMITA PARCELA
 - ZONA REZIDENTIALA PARTIAL EDIFICATA
 - DRUMURI PUBLICE

VERIFICATOR	NUME	SEMNTURA	CERINTA	REFERAT/EXPERTIZA/DATE
s. c. T E C T O N I C S art	s. r. l.		335/190/2000	PROIECT: P. U. Z. LOCUINTA MULTIFAMILIALA D+P+2E+Er
SEF PROIECT	ARH. Marius NICORICI - CALANCE		SCARA 1:500	BENEFICIAR: S.C. REDI COMPANY S.R.L.
VERIFICAT	ARH. Carmen NICORICI - CALANCE			AMPLASAMENT: Timisoara, Str. Barzava nr.1B, Jud. Timis
PROIECTAT	ARH. Marius NICORICI - CALANCE		DATA 07. 2008	PLANSĂ: PLAN SITUATIA EXISTENTA
DESENAT	stud.arh. Lazar Octavian			NR. PLANSĂ U 01