



INDICII DE FOLOSIRE A TERENULUI EXISTENT		
SUPRAFATA TERENULUI	3982 mp	100%
SUPRAFATA CONSTRUITA LA SOL	0 mp	0%
SUPRAFATA CONSTRUITA DESEFASURATA	0 mp	
POT	0 %	
CUT	0	
ALEI PISTONALE SI AUTO;TERASE	0 mp	0%
SPATII VERZI	0 mp	0%
LOC DE JOACA PT. COPII	0 mp	0%
2 ACCESE AUTO	0mp	0%
PARCARE AUTO	0mp	0%

INDICII DE FOLOSIRE A TERENULUI PROPUȘ		
SUPRAFATA TERENULUI	3982 mp	100%
SUPRAFATA CONSTRUITA LA SOL	1280 mp	30.15%
SUPRAFATA CONSTRUITA DESEFASURATA	6875 mp	
POT	30.15%	
CUT	1.7	
ALEI PISTONALE SI AUTO;TERASE	870 mp	21.85%
SPATII VERZI	1550 mp	38.90%
LOC DE JOACA PT. COPII	220 mp	5.53%
2 ACCESE AUTO	41.55mp	1.03%
PARCARE AUTO	6 (EXTERIOR) 50 (SUBSOL)	2.50%

FRONT STRADAL STR. POPOVICI BANATEANU EXISTENT

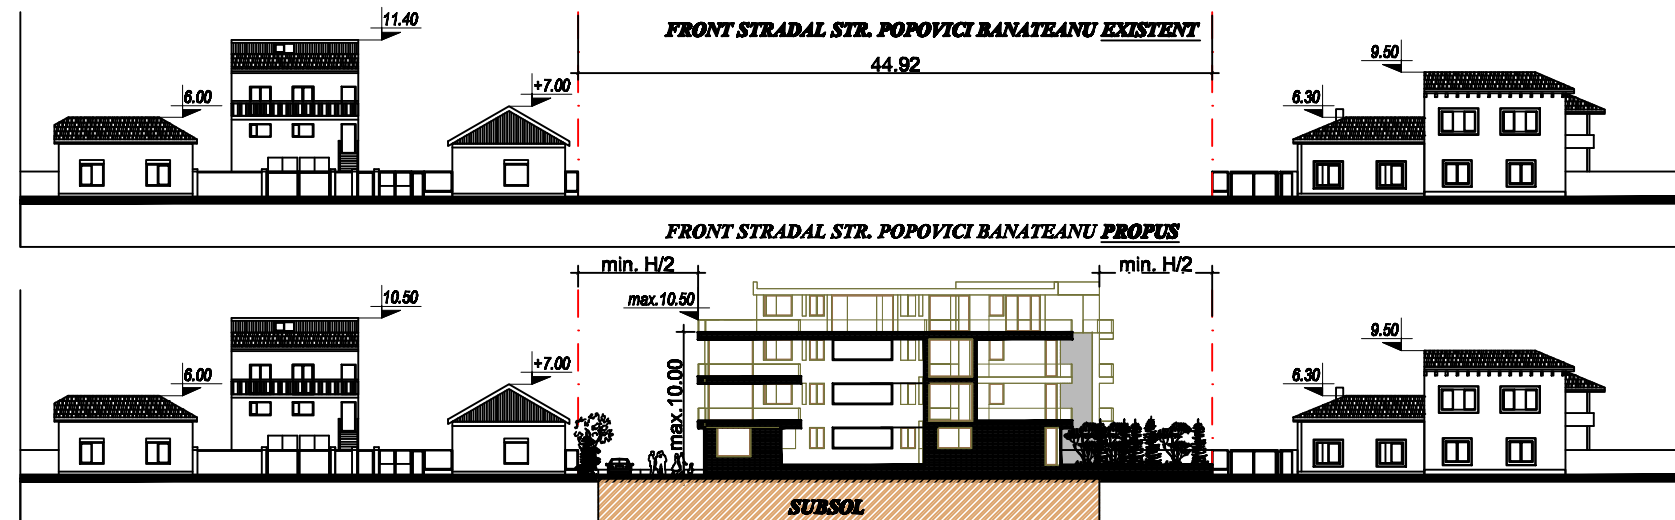

A panoramic view of a residential street in a rural area. The scene shows several houses of different colors (orange, yellow, grey, white, purple) and styles. There are bare trees and utility poles along the street. The sky is overcast. The image is a wide, horizontal strip.

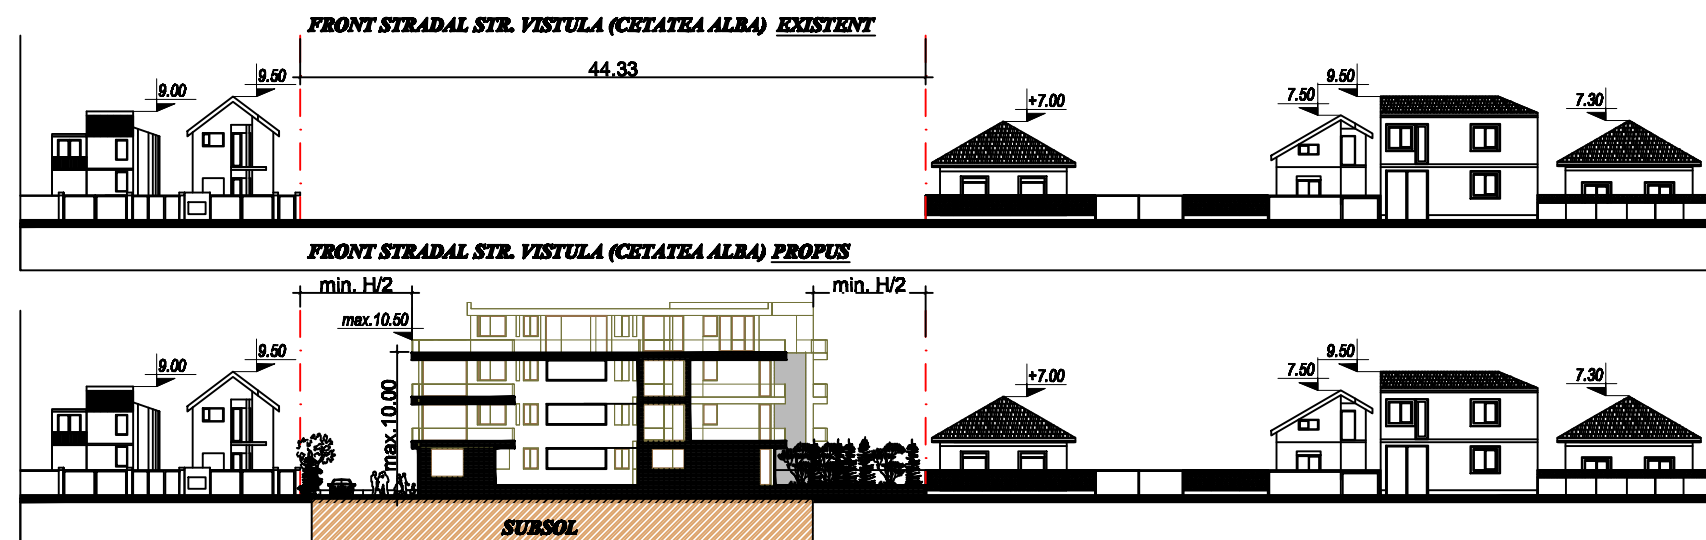

**DEFASURATA FRONT STRADAL EXISTENT - PROPUS
SC. 1/500**

	Verificator / expert	Nume	Signature	Beneficiar: CRIAN CLAUDIU C. ILEURDEA; BULGOANEA FLORENT; DRINEANU/ALIN G. Amplasament: Timisoara, str. POPOVICI BANATEANU, nr.27, C.F. 9560, nr.Tel. 22089	Proiect nr.: 02/2008
	S.C. ATELIER MLG S.R.L. str. MARTIN ANGELA SAVA nr.1				
		Nume	Signature	Titlu proiect: PUD str. POPOVICI BANATEANU str. VISTULA "LOCUINTE COLECTIVE 8+P-2E+EM"	Faza: PUD
	Self proiect Proiectant Deseneat	PROIECTANT PROIECTANT		Scara: 1:500	Planșă nr: 7
				Titlu planșă: DESFASURATA FRONT STRADAL	
				Data: FEB.-2008	