
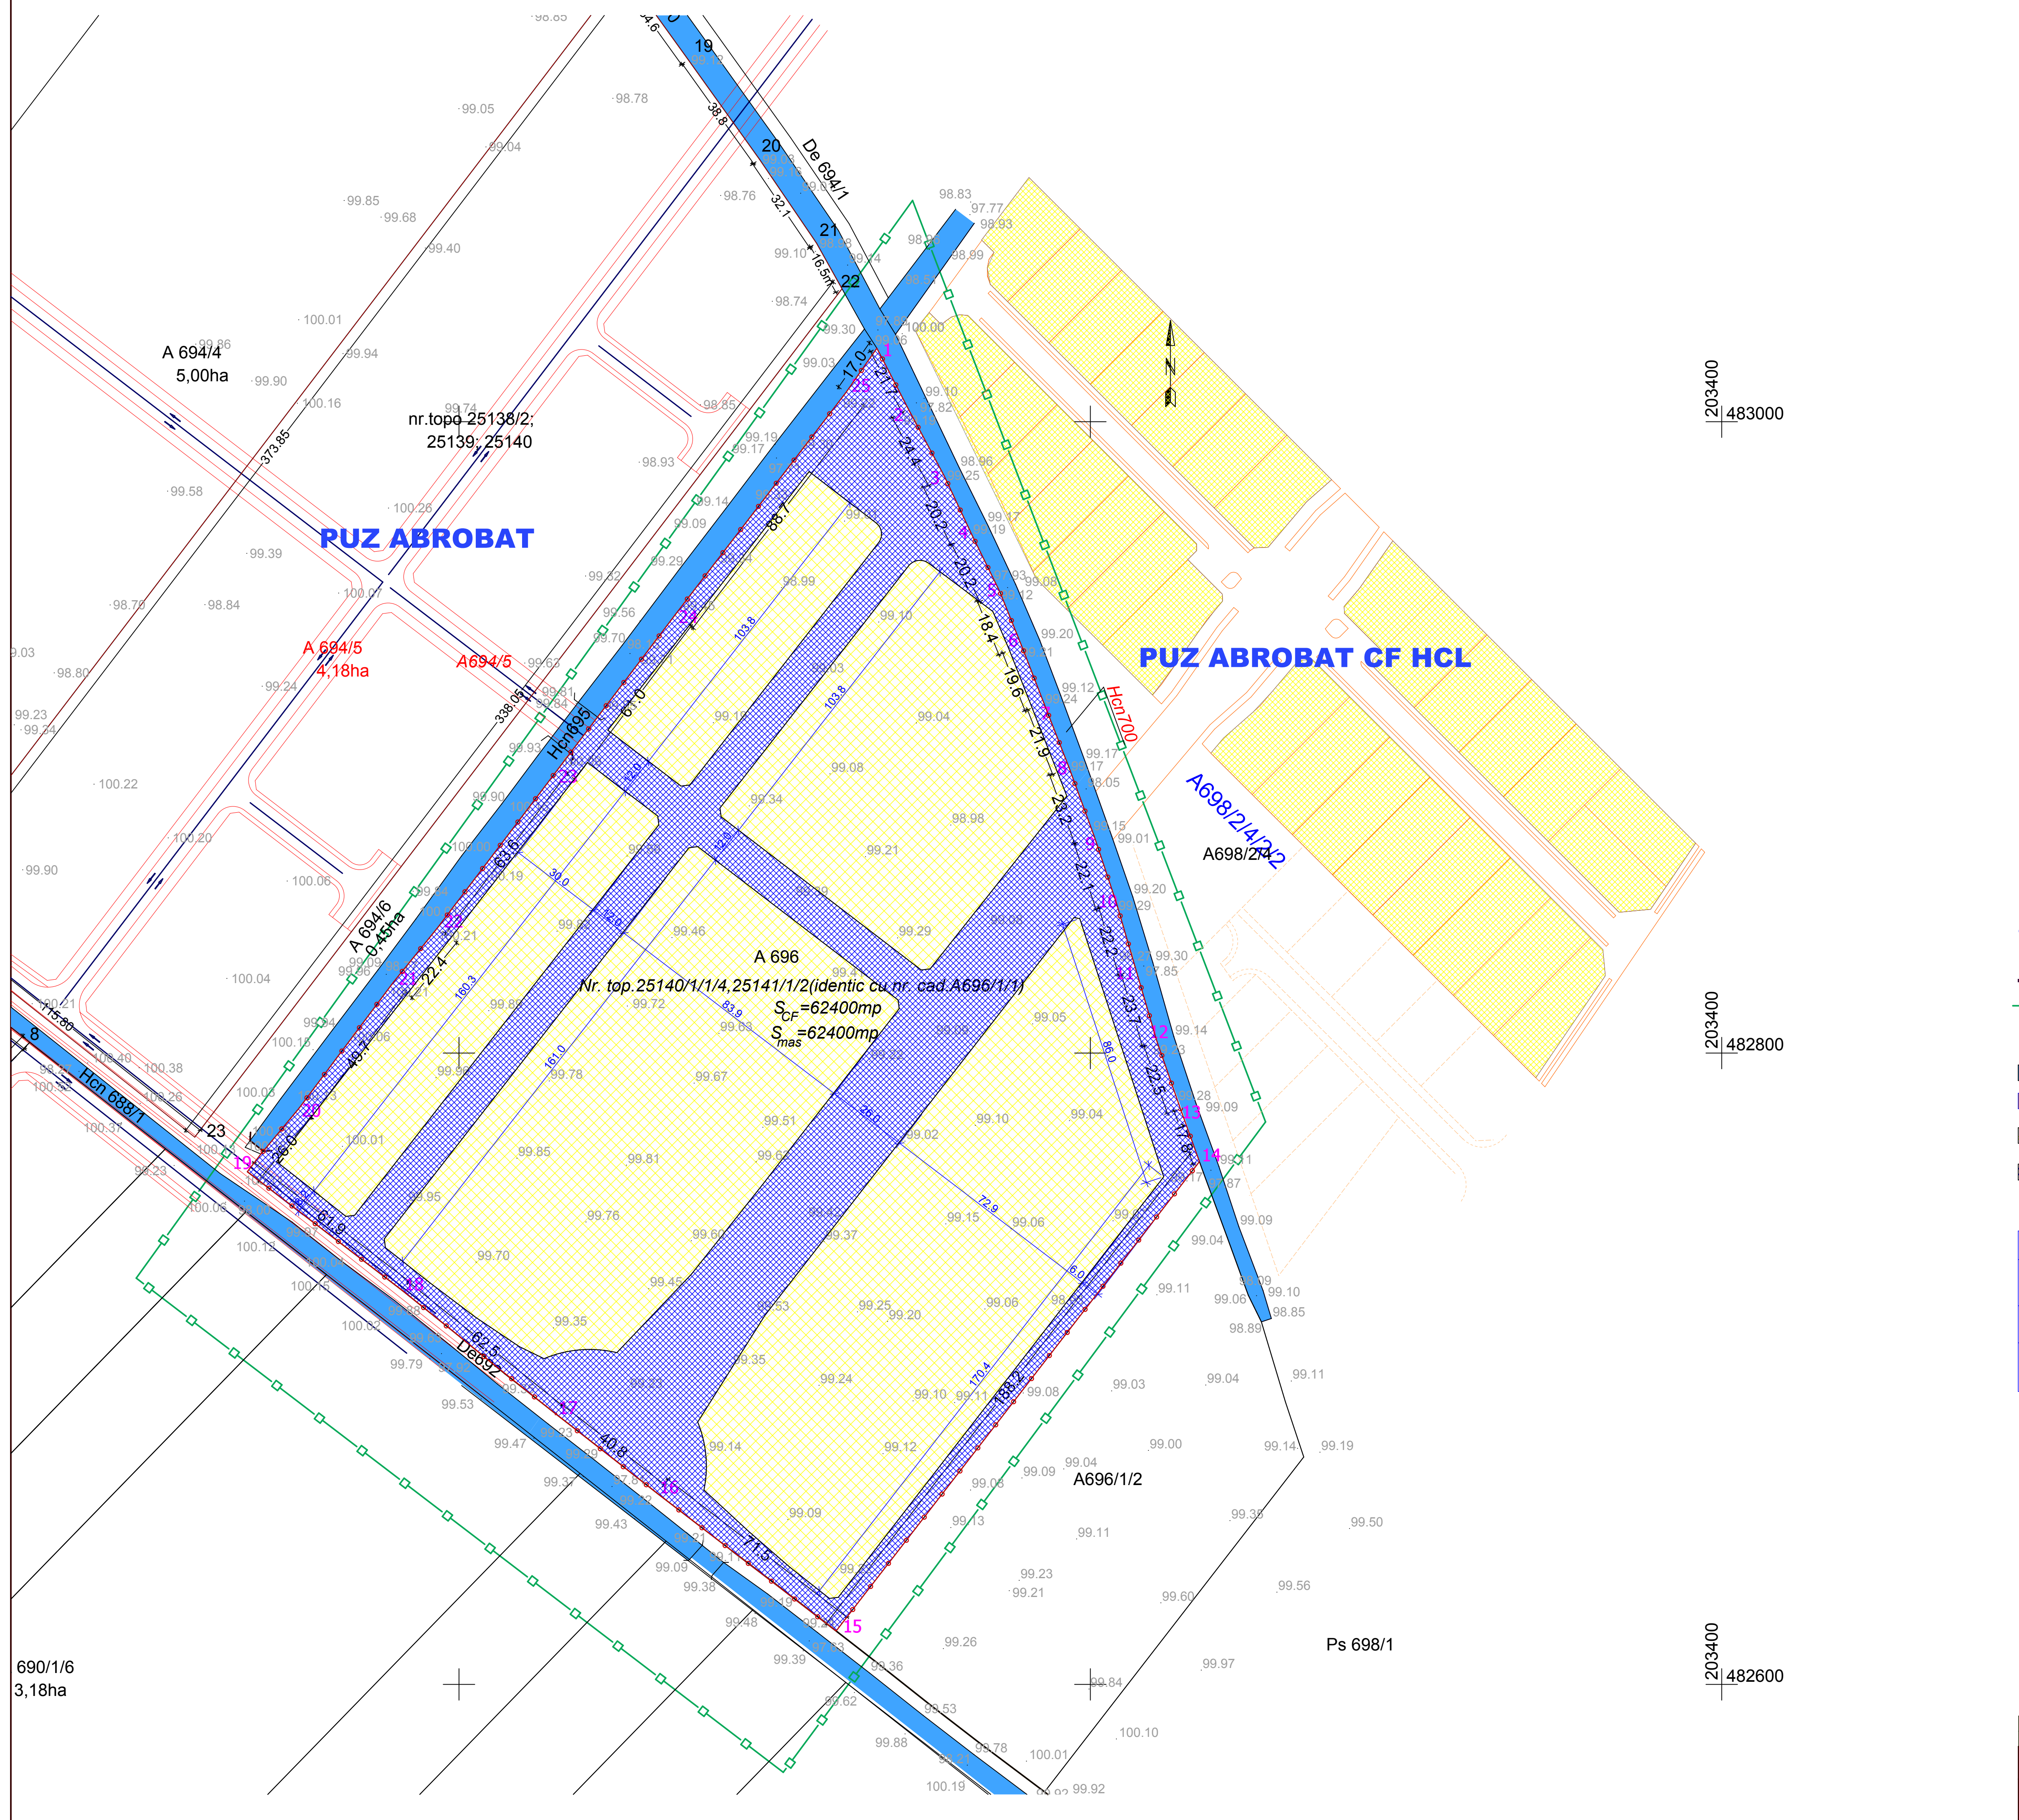


PUZ
TIMISOARA
CALEA TORONTALULUI A696/1/1
LOCUINTE si FUNCTIUNI COMPLEMENTARE

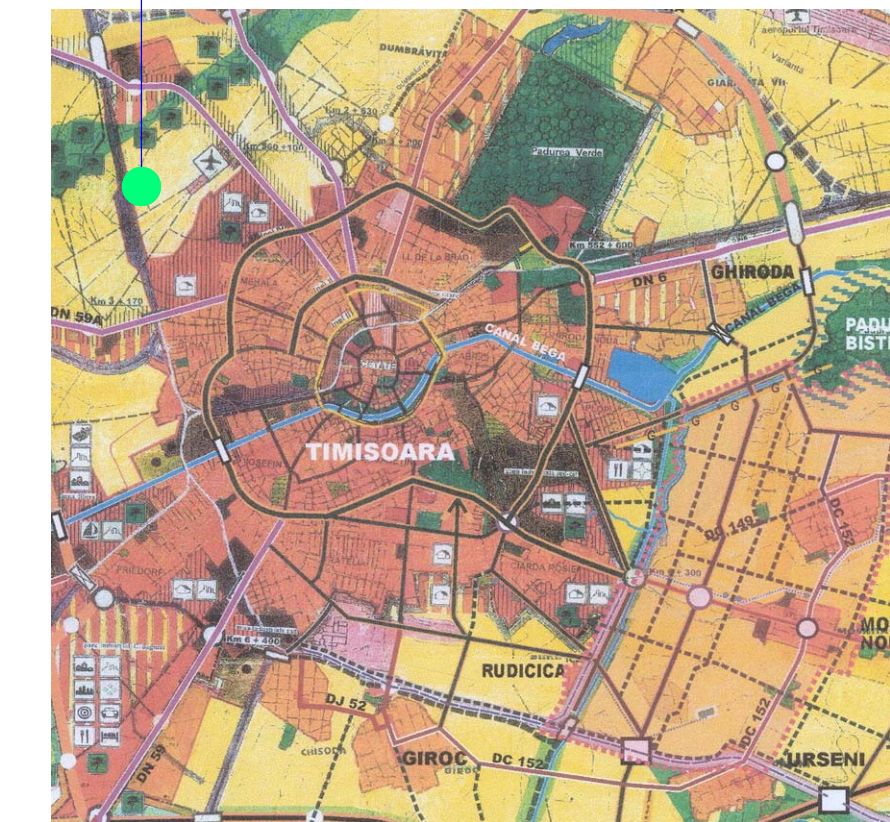

203400 483000
 203400 482800
 203400 482600

CIRCULATIA TERENURILOR

LEGENDA

- LIMITA ZONA STUDIATA
- LIMITA DE PROPRIETATE
- CANAL
- DRUM EXISTENT
- TEREN PROPRIETATE PRIVATA A PERSOANELOR FIZICE SI JURIDICE
- TEREN CE URMEAZA A TRECE IN DOMENIUL PUBLIC

BILANT TERITORIAL

	mp	%
SUPRAFATA TOTALA A ZONEI STUDIATE	62 400	100,00
TEREN CE URMEAZA A TRECE IN DOMENIUL PUBLIC	20 262	32,47
TEREN PROPRIETATE PRIVATA A PERSOANELOR FIZICE SAU JURIDICE	42 138	67,53

690/1/6
3,18ha

Ps 698/1

VERIFICATOR					
S. c. TECTONICS house s. r. l.	J3510112003	PROIECT: PROIECT URBANISTIC ZONAL -locuinte si functiuni complementare		NR. PROIECT 06/2008	
SEF PROIECT	ARH. Carmen NICORICI - CALANCE	SCARA 1:1000	BENEFICIAR: SERBAN RAZVAN	FAZA	
PROIECTAT	ARH. Markus NICORICI - CALANCE		AMPLASAMENT: Timisoara, Zona Calea Torontalului A696/1/1	P.U.Z.	
DESENAT	ARH. Carmen NICORICI - CALANCE	DATA sept. 2008	PLANSĂ: PLAN DE SITUATIE - CIRCULATIA TERENURILOR	NR. PLANSA U-04	