
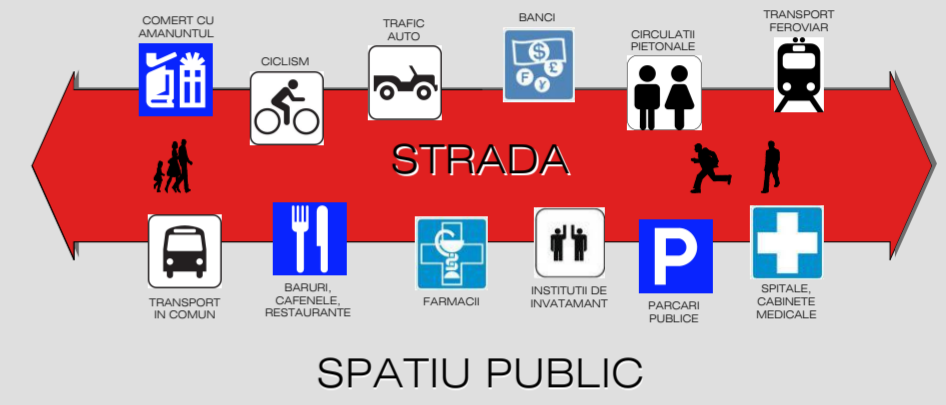
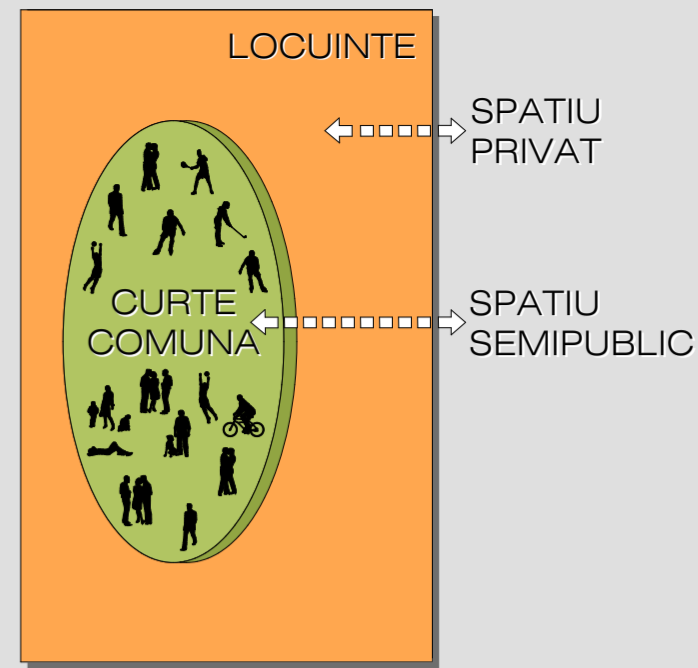



PUZ - LOCUINTE COLECTIVE, SERVICII, COMERT, COMERT

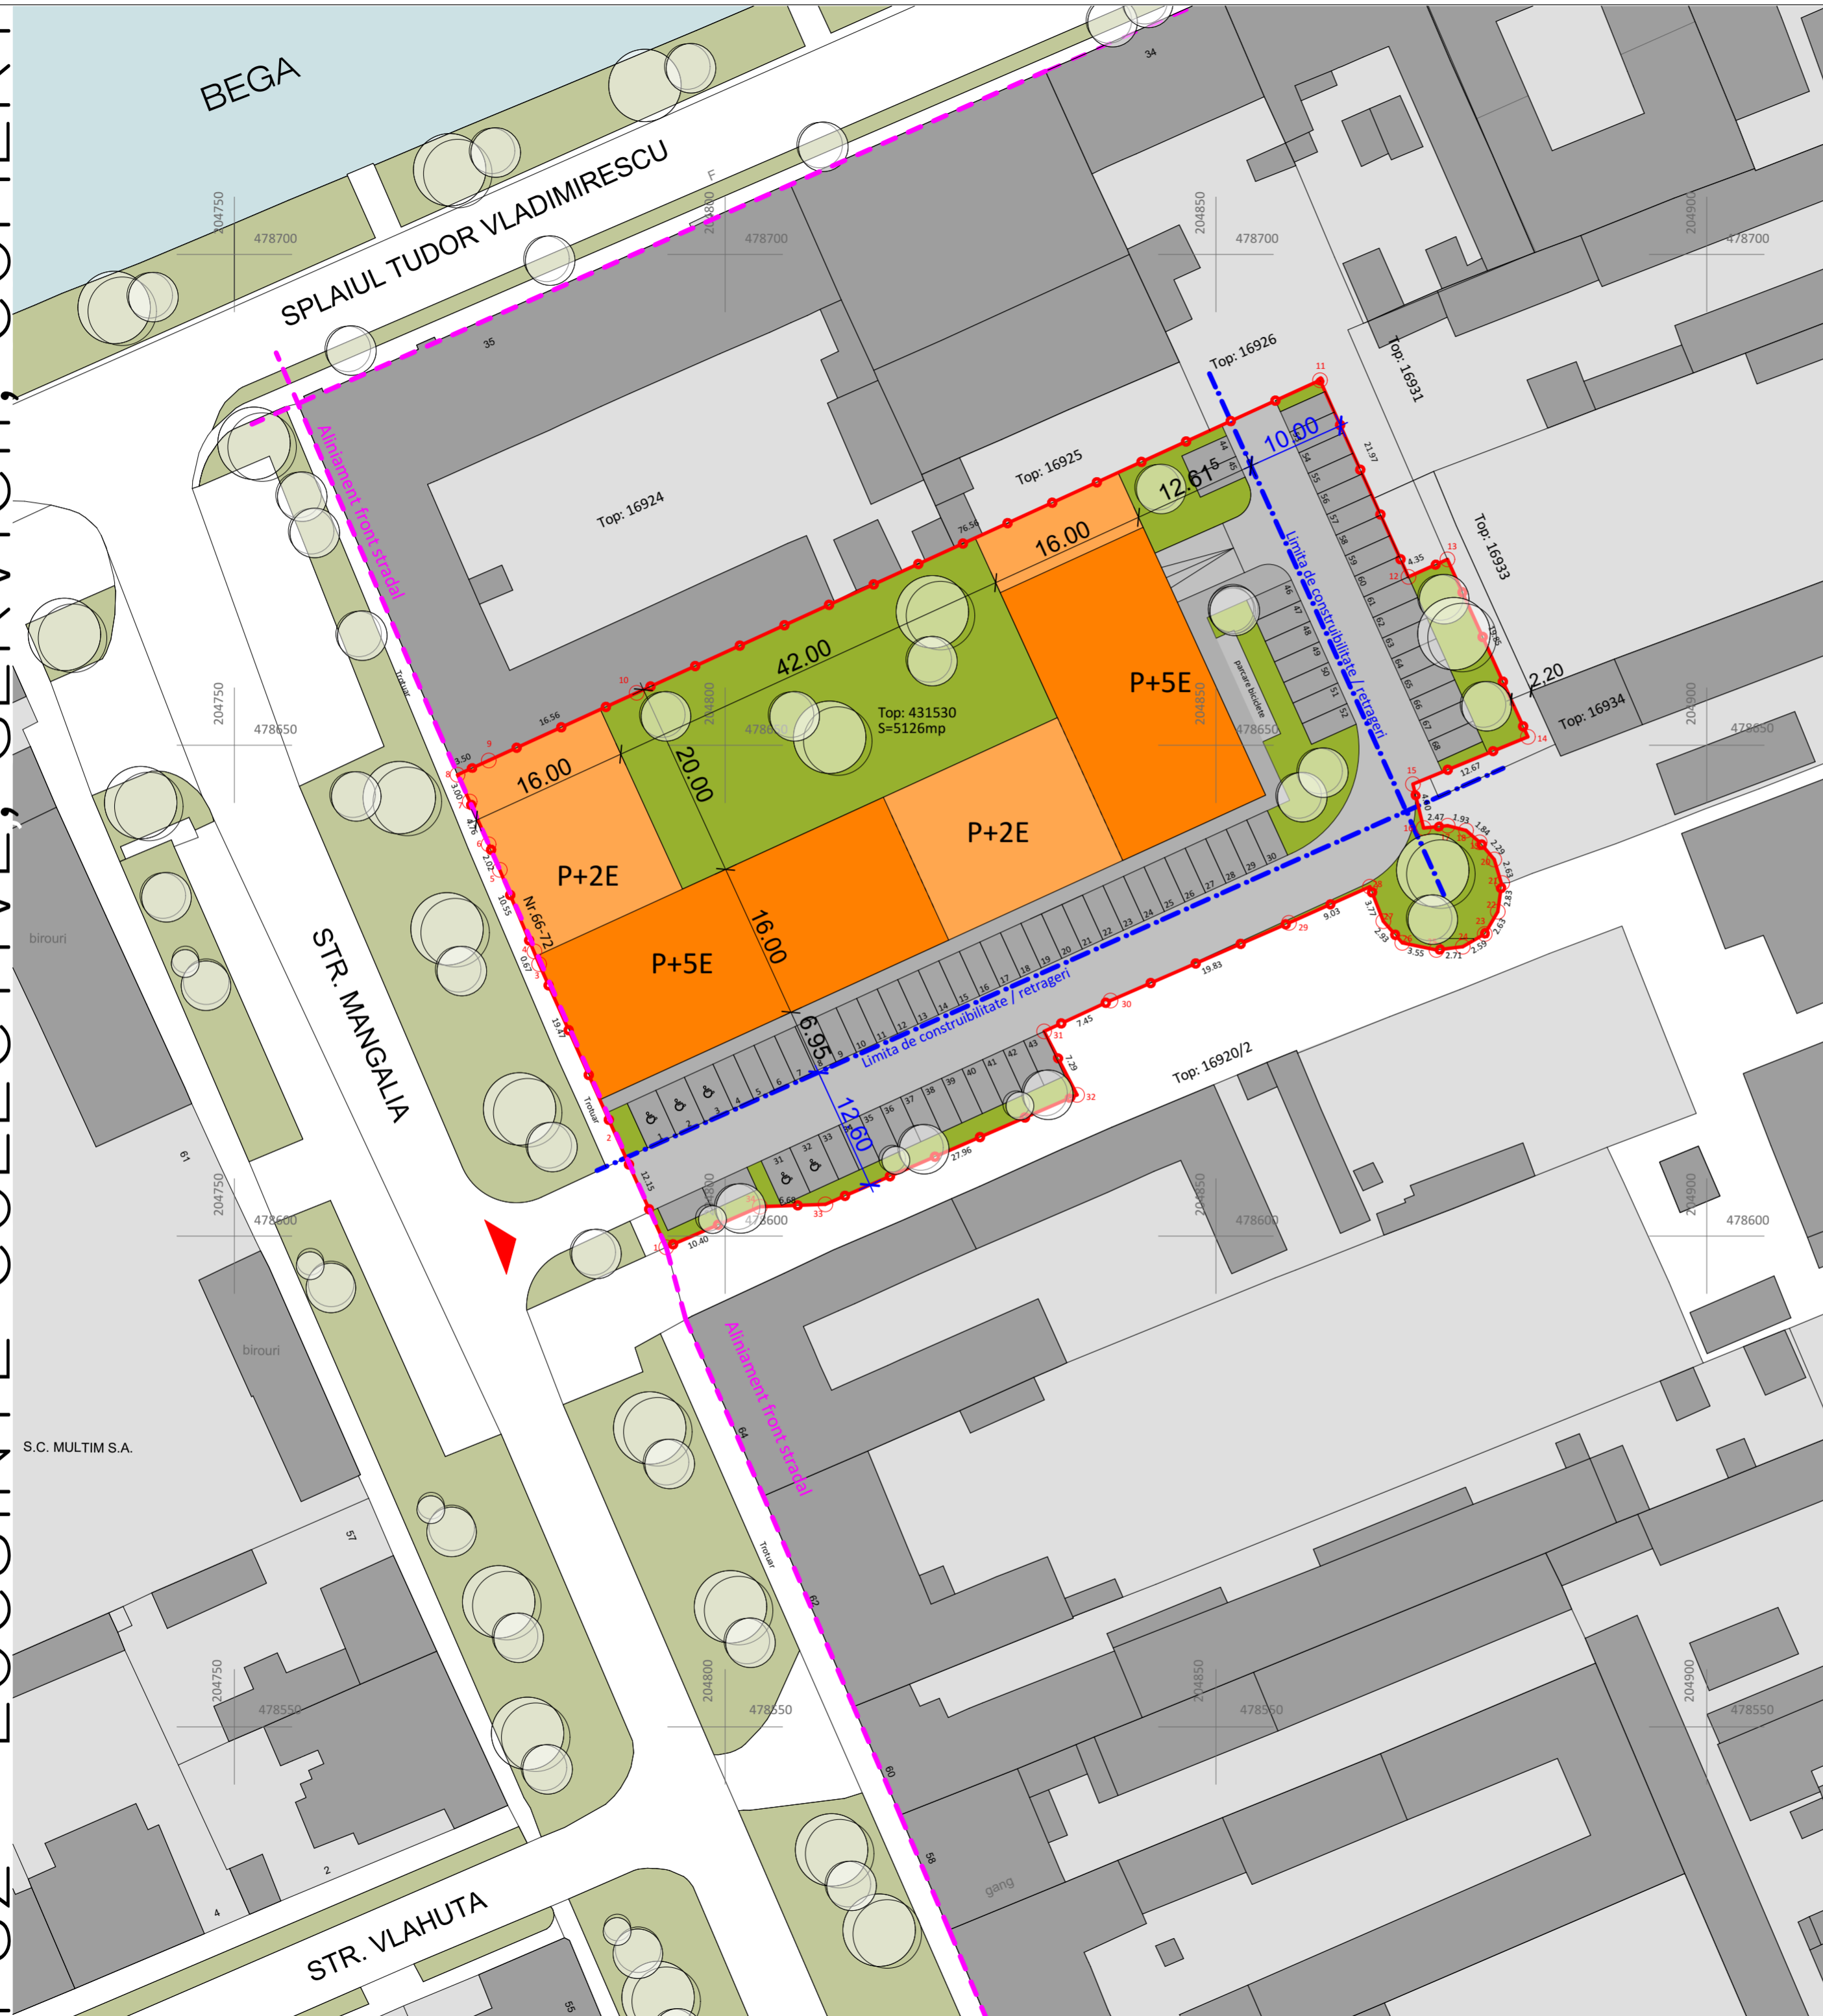

LEGENDA :

LIMITE / ACESE

- Limita de proprietate
- Acces auto/pietonal existent si propus
- Limita de constructibilitate / retrageri
- Aliniament front stradal
- Strazi cu circulatie auto existente
- Proprietati existente
- Cladiri existente
- Spatii verzi existente
- Canal Bega
- Drum propus in incinta
- Trotuar in incinta
- Spatii verzi propuse
- Cladire propusa
- Parcare exterioara

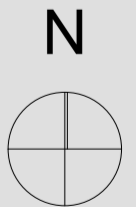

<p>Timisoara, strada Tosca nr.14, J35/234/99, e-mail office@studioarca.ro</p>		beneficiar: TIMCO S.A		pr. nr. 335/2017
		den. lucrare: P.U.Z.-Locuinte colective, servicii, comert		
adresa: str. Mangalia nr. 66-72, Timisoara		plansa: POSIBILITATI DE MOBILARE. PLAN		faza PUZ
SEF PROIECT	arh. Radu GOLUMBA	scara: 1:500	plansa nr. 04.2 A	
PROIECTAT	arh. Mihaela RUSULET	format A2		
DESEANAT	arh. Mihaela RUSULET			
VERIFICAT	arh. Claudiu OPRITA	feb. 2018		